




Completed annexe extension as per Planning Approval S6/2008/2413/FP & S6/2011/2306/S73B.

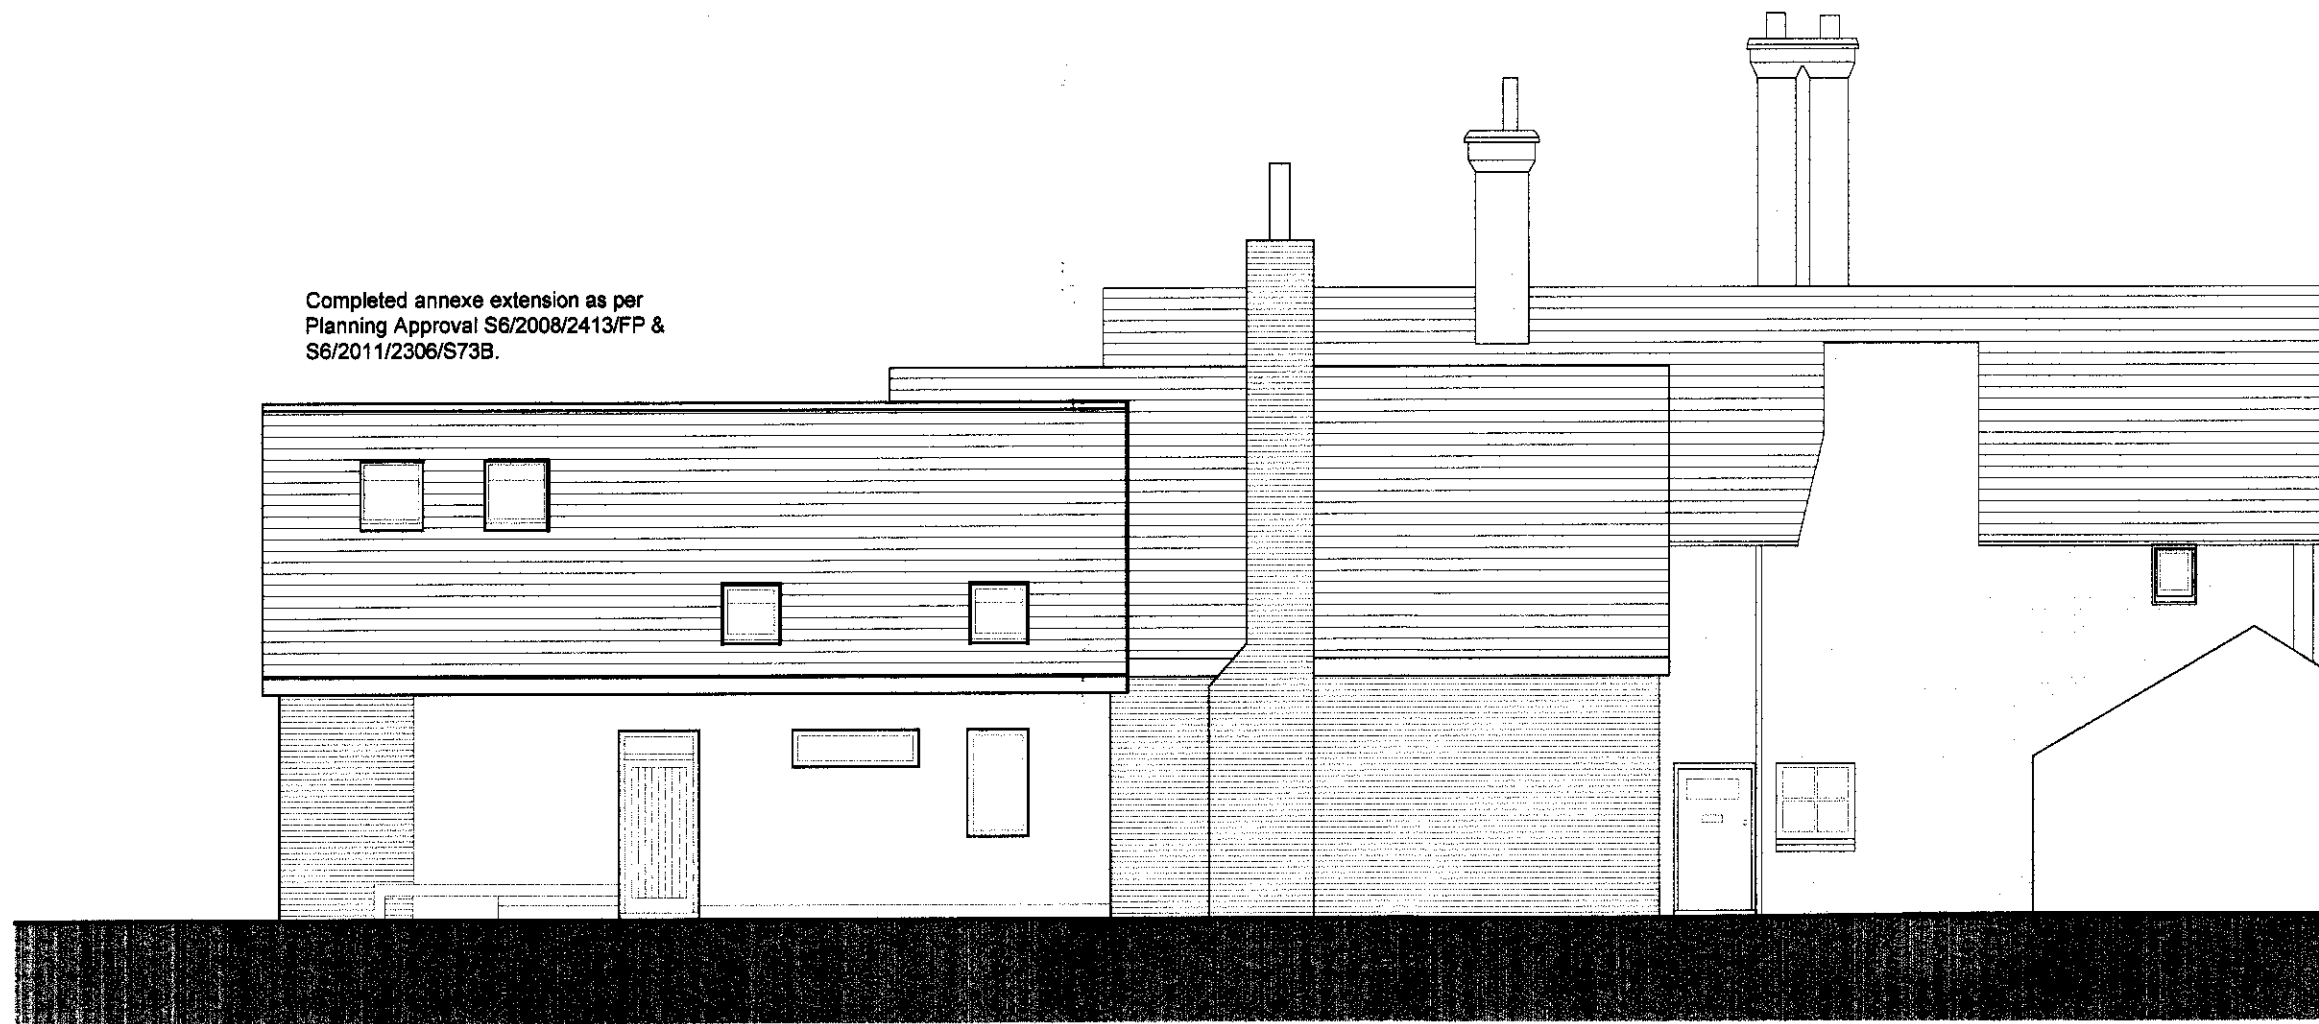

North Elevation

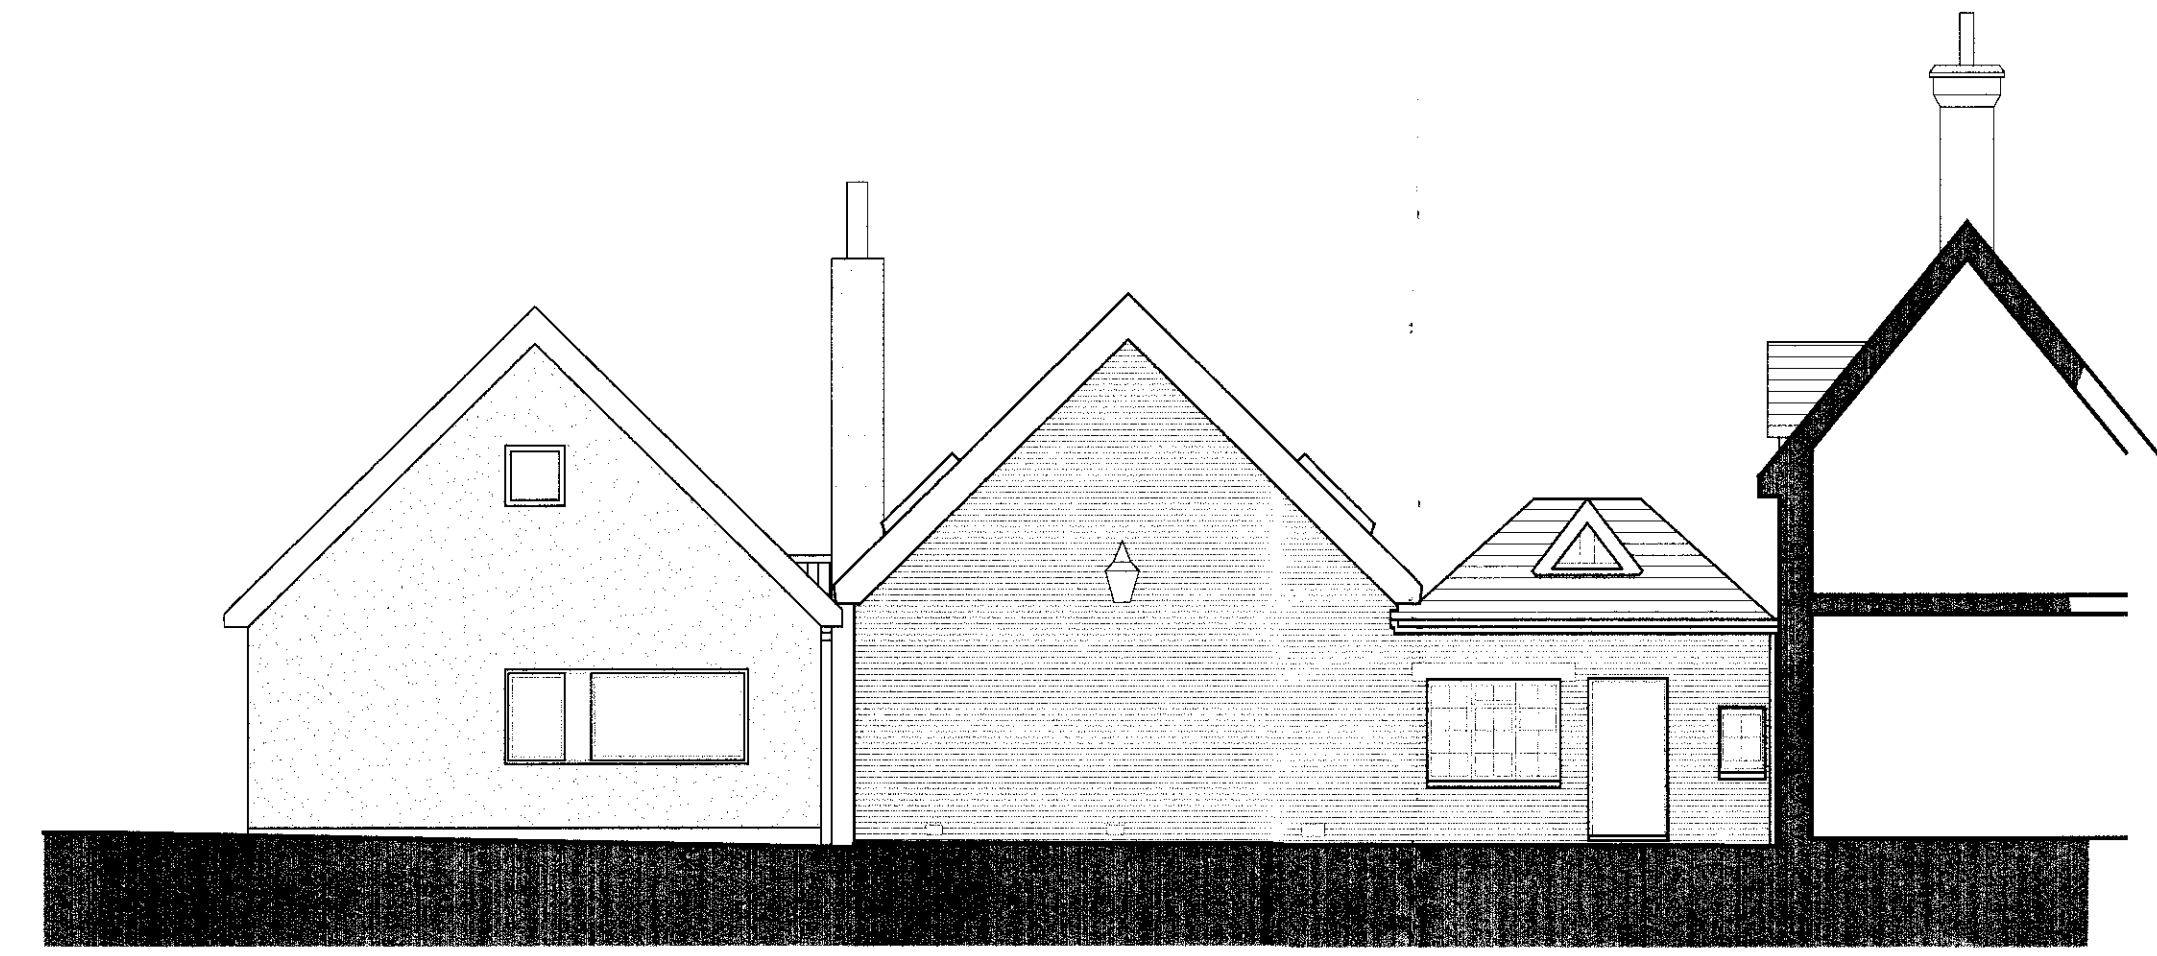

West Elevation

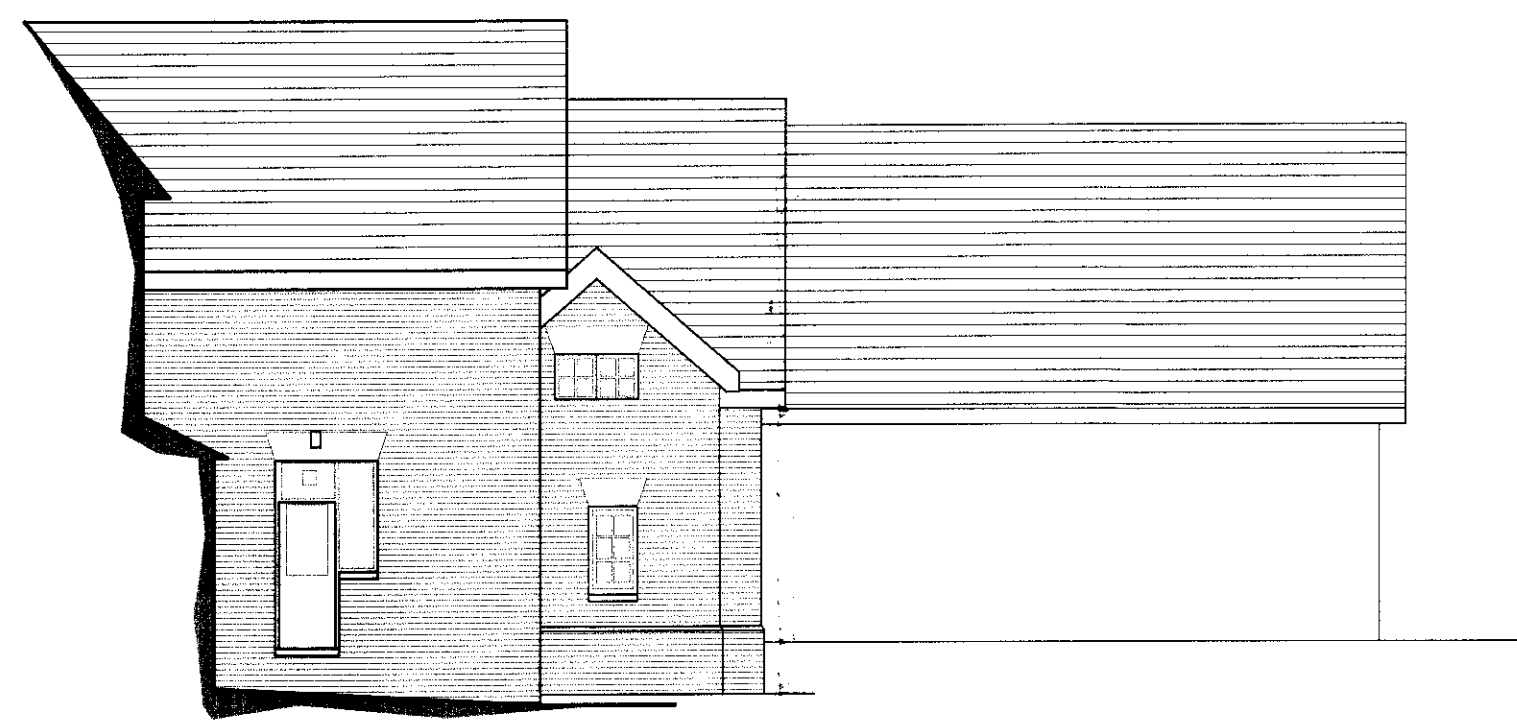

South Elevation



East Elevation

Completed annexe extension as per Planning Approval S6/2008/2413/FP & S6/2011/2306/S73B.

2013/1502
PLANNERS
DEPARTMENT
10 JUL 2013

Rev.	Date	Description	Name
			Chk-B
Kirby . Cove . Architects			
Studio10 Dimsdale House Hertford SG14 1BY 01992 538088			
Northfield Woodfield Lane Essendon Herts, AL9 6JU			
drawn	LPJ	chk A LPJ	chk B MM
date	June 2013	scale	1:100 @ A1
Existing Elevations			
PLANNING APPLICATION			
H2077	101	-	

Scale in Millimetres

1:1	1:2	1:5	1:10	1:20	1:50	1:100
1:250	1:500	1:1000	1:2000	1:5000	1:10000	1:25000