



GROUND

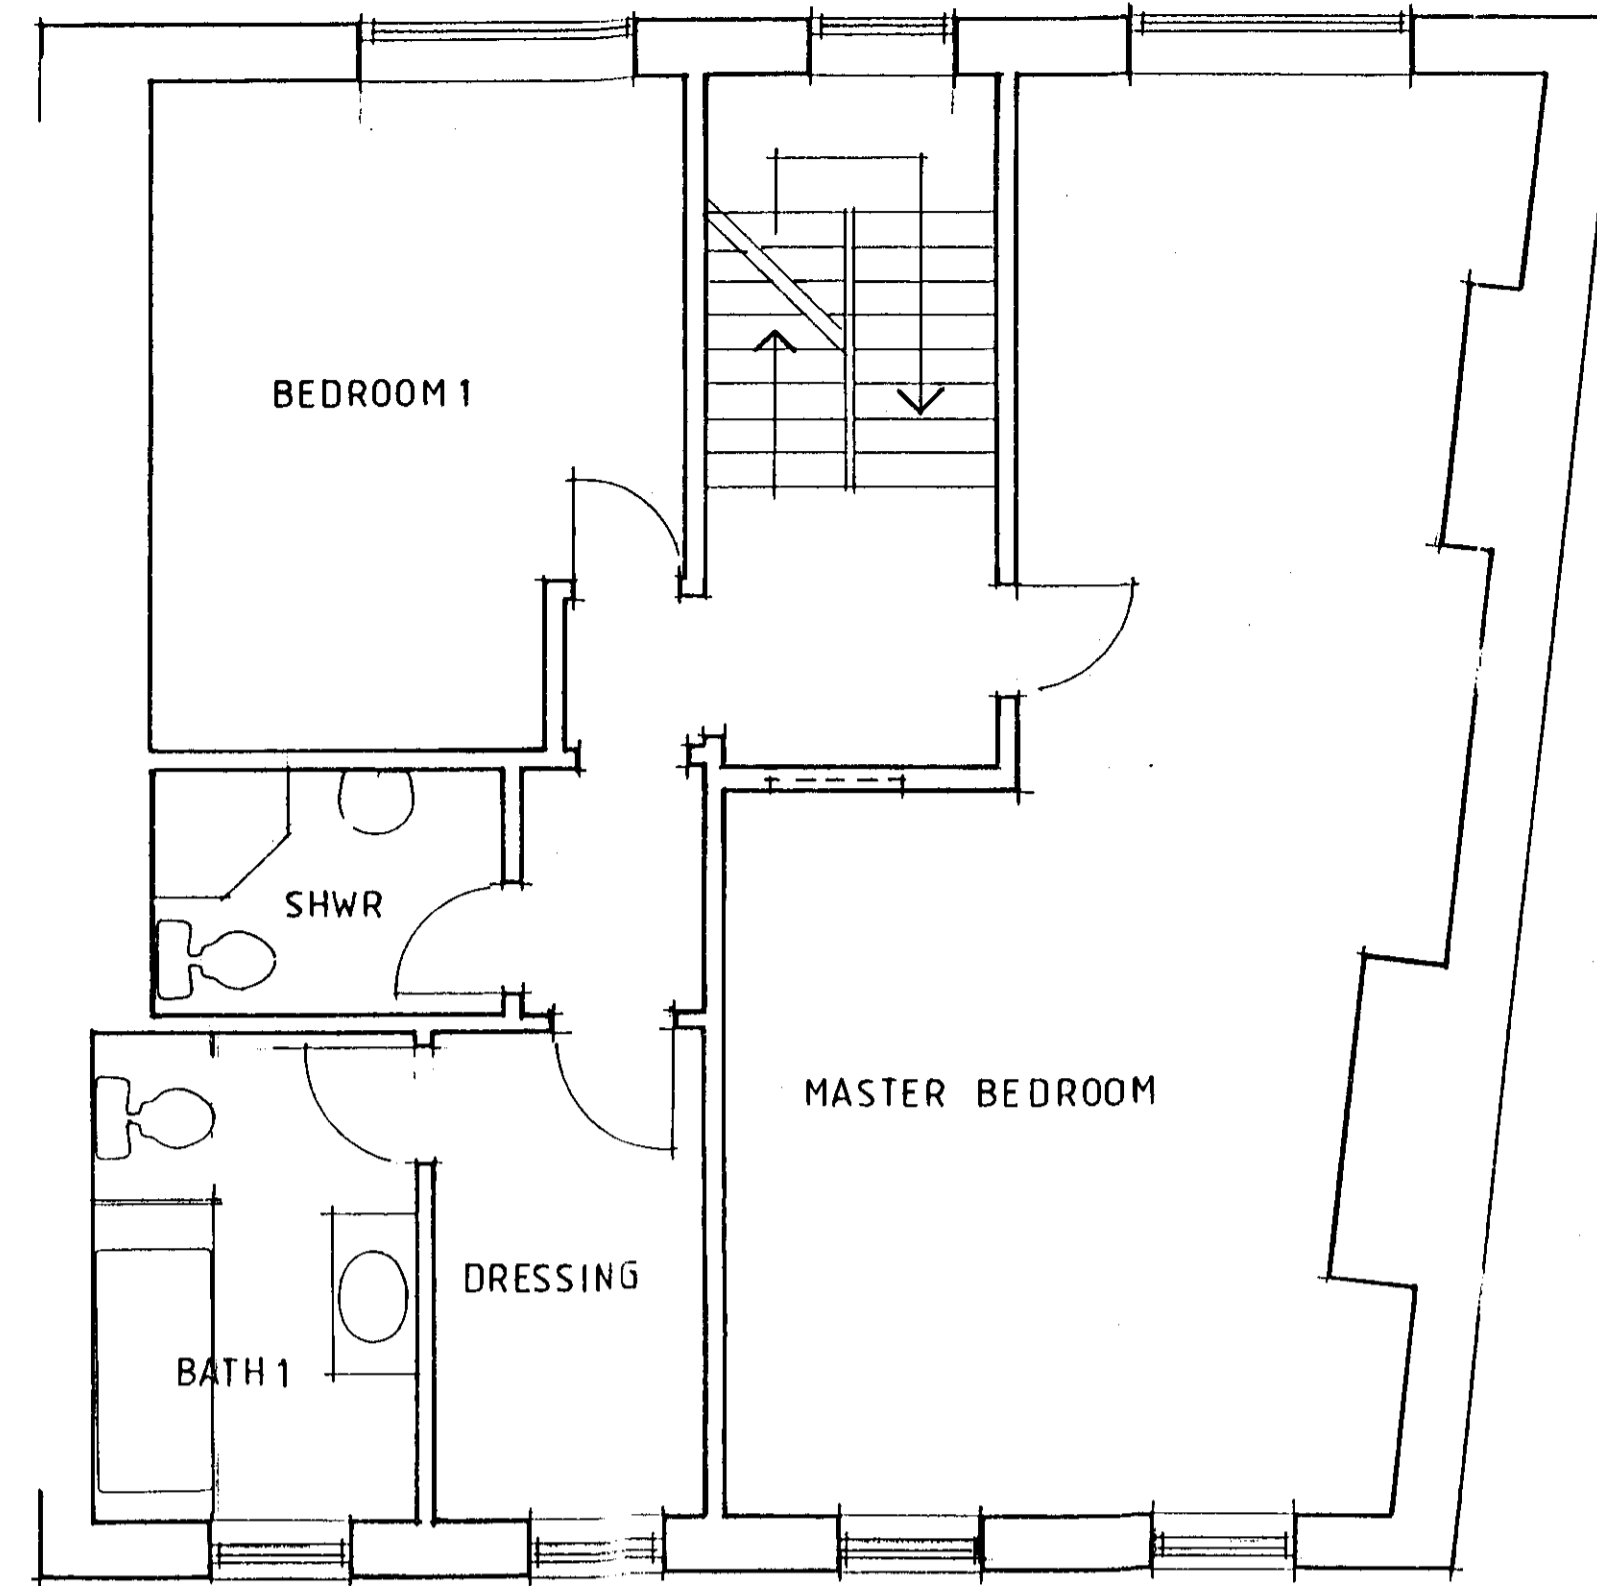

FIRST

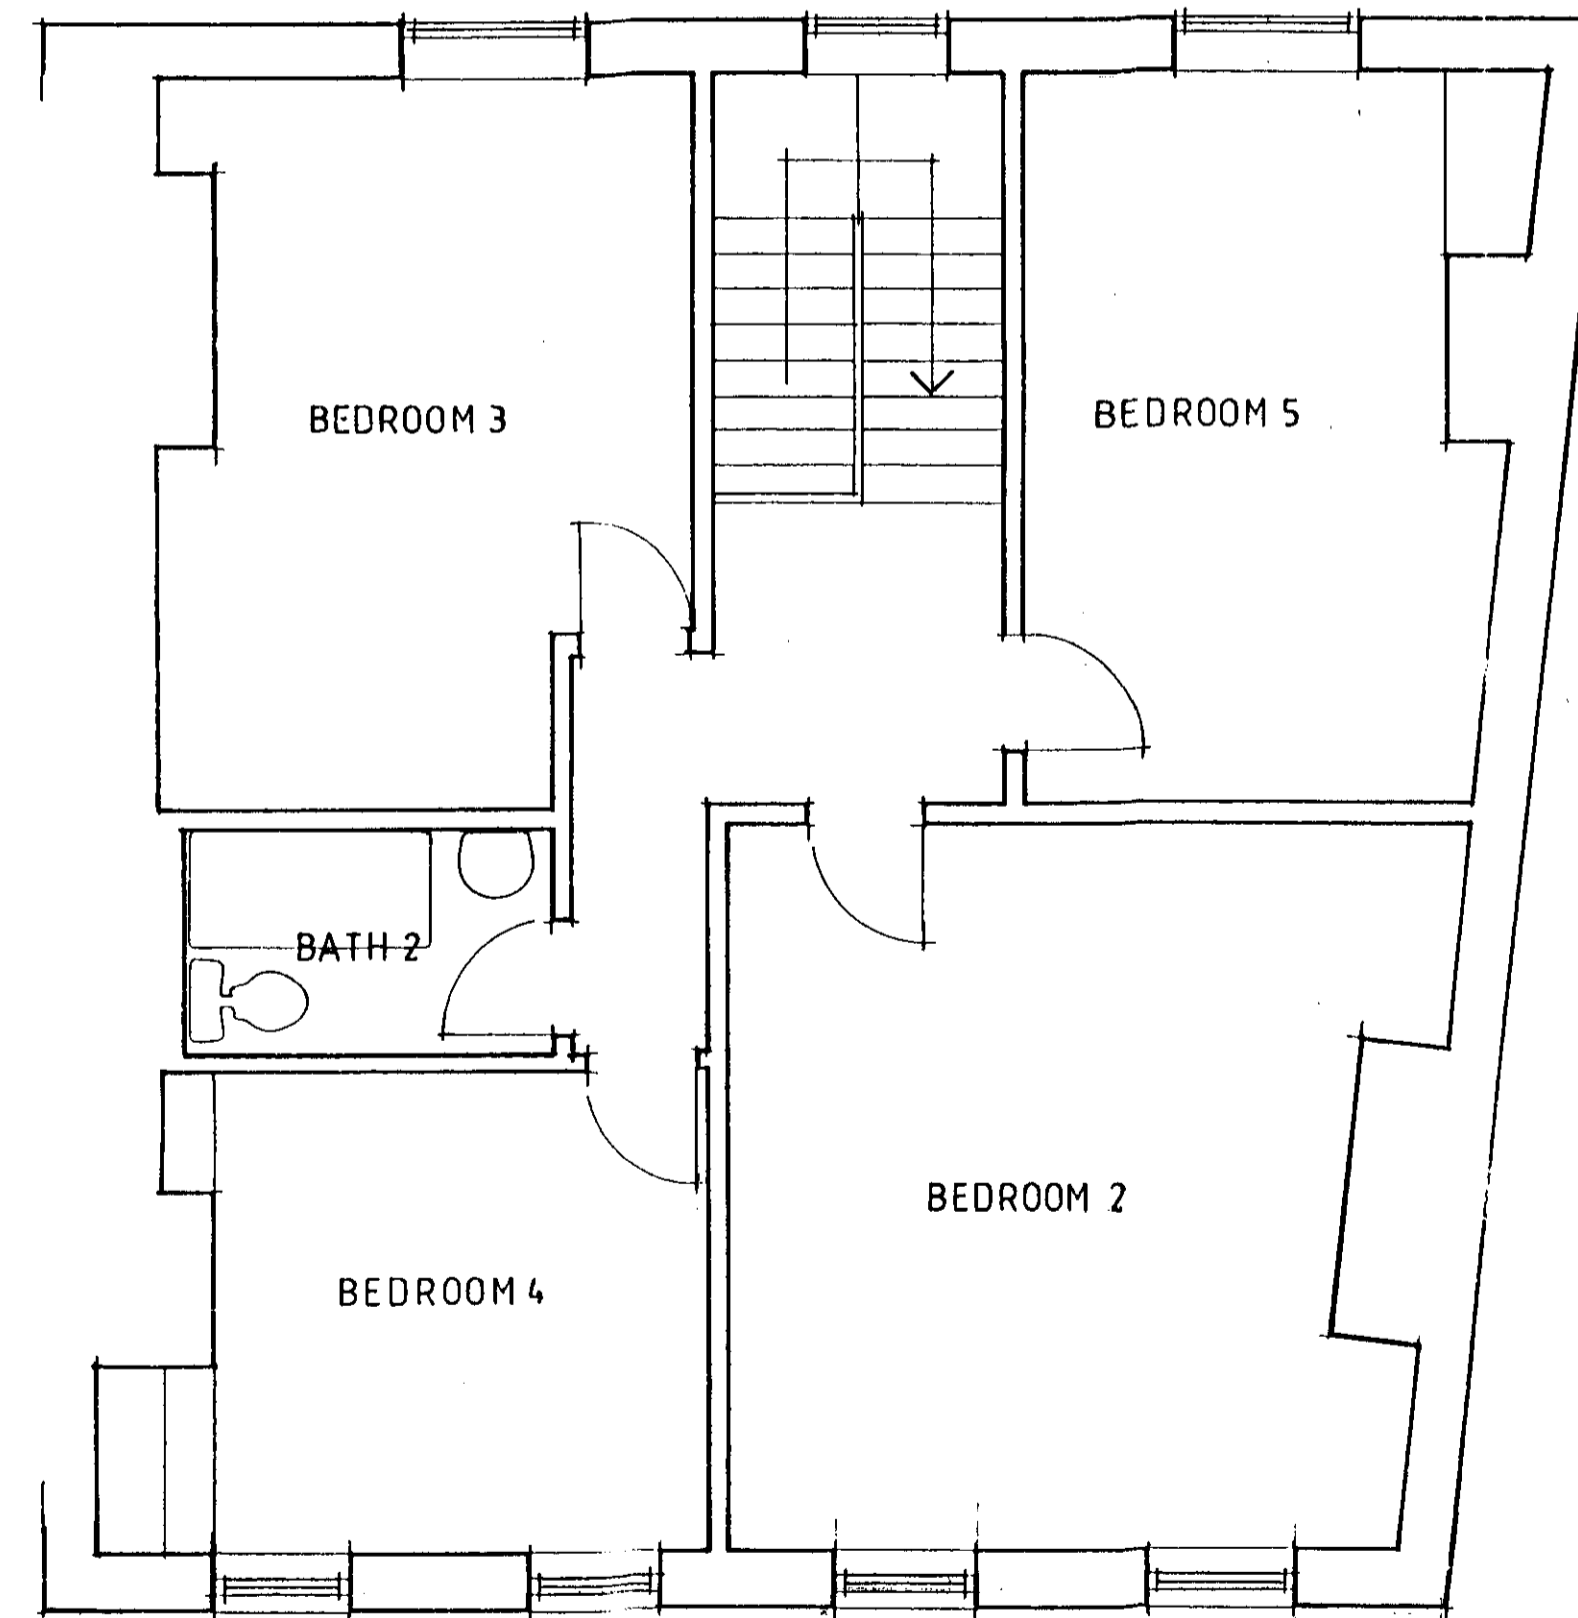

SECOND

PLANNING DEPARTMENT  
OFFICE COPY  
09 JUN 2010  
-2.010/1245

**DRWG No 797.01**

7 FORE STREET HATFIELD AL9 5AN

**EXISTING FLOORS**

Scales: 1:50 @ A1

04 Dec 2009 Copyright RM Crump Ltd tel: 01763288491/email: mcrump@btinternet.com