



GROUND

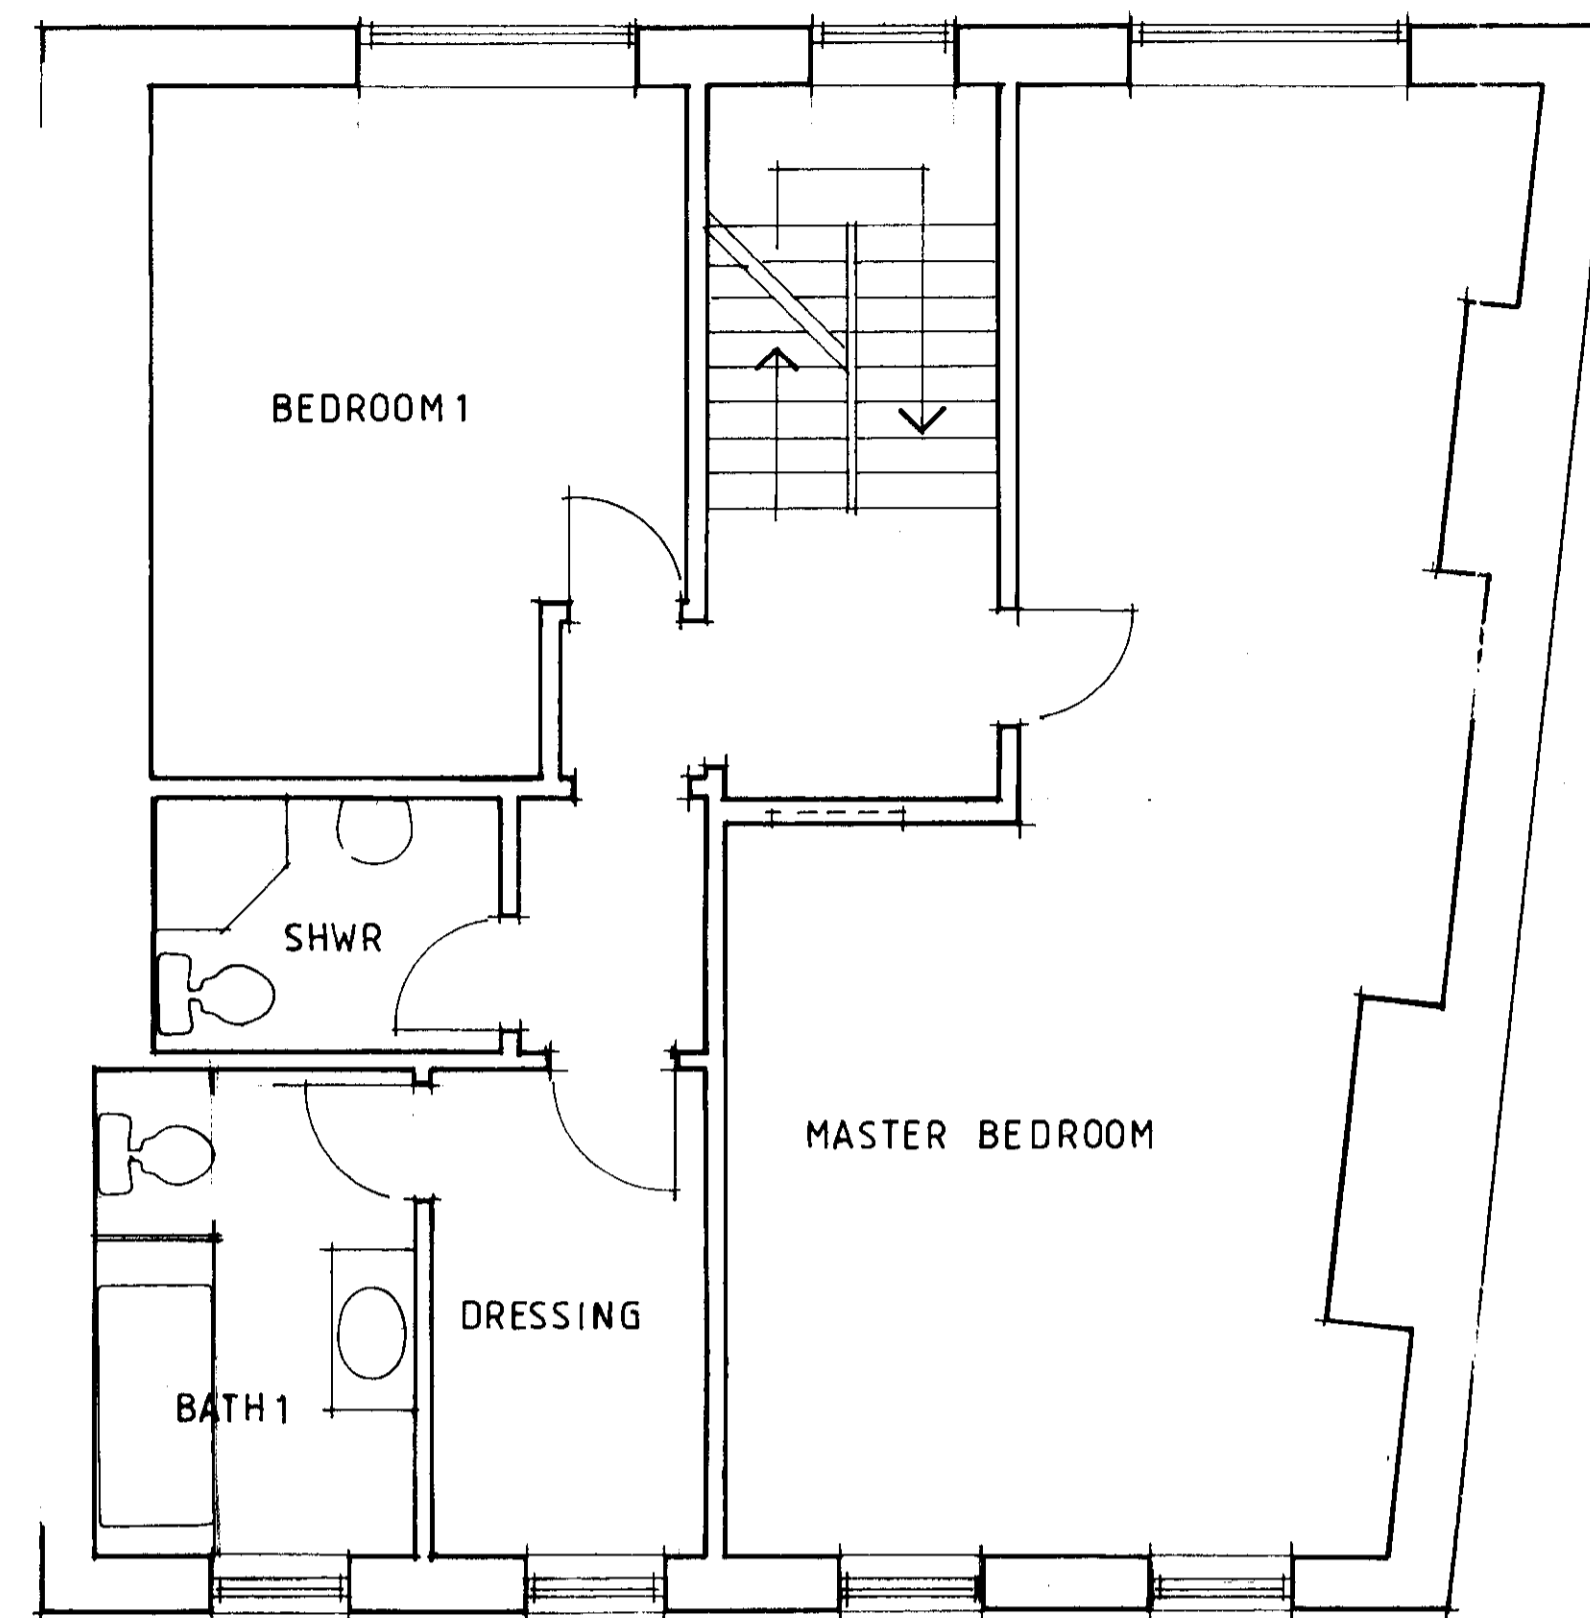

FIRST

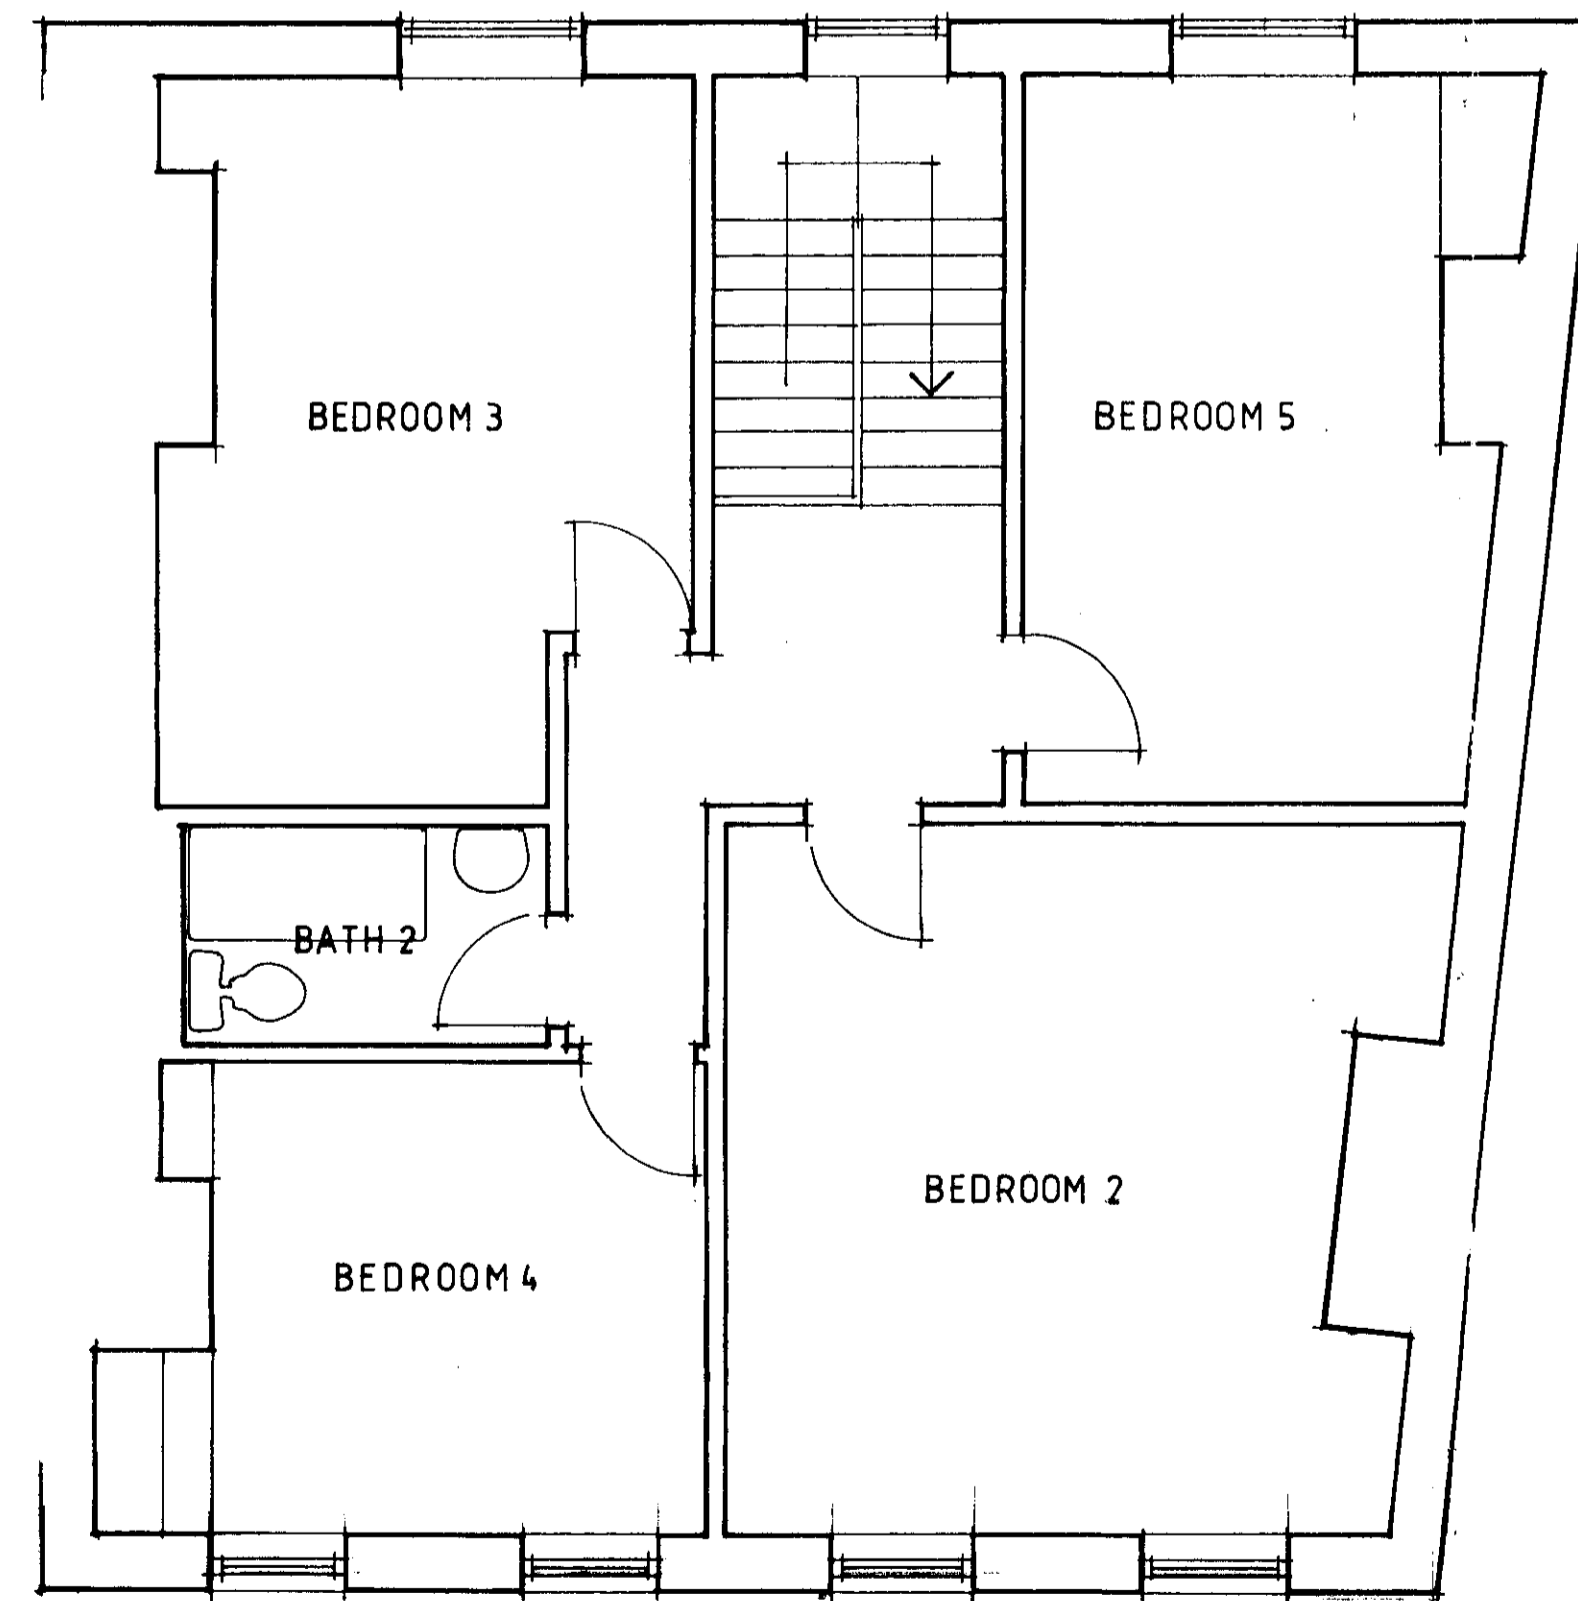

SECOND

200/94

**DRWG No 797.01**  
 7 FORE STREET HATFIELD AL9 5AN  
**EXISTING FLOORS**  
 Scales: 1:50 @ A1  
04 Dec 2009 Copyright RM Crump Ltd tel: 01763288491 email: rmcumpltd@btinternet.com