



NOTES

When printing from PDF please ensure 100% scaling or that 'Page Scaling' is set to 'none'.


All dimensions to be checked on site prior to construction.
 This drawing is copyright YOOP Architects.



FRONT ELEVATION A-A (SOUTHEAST)

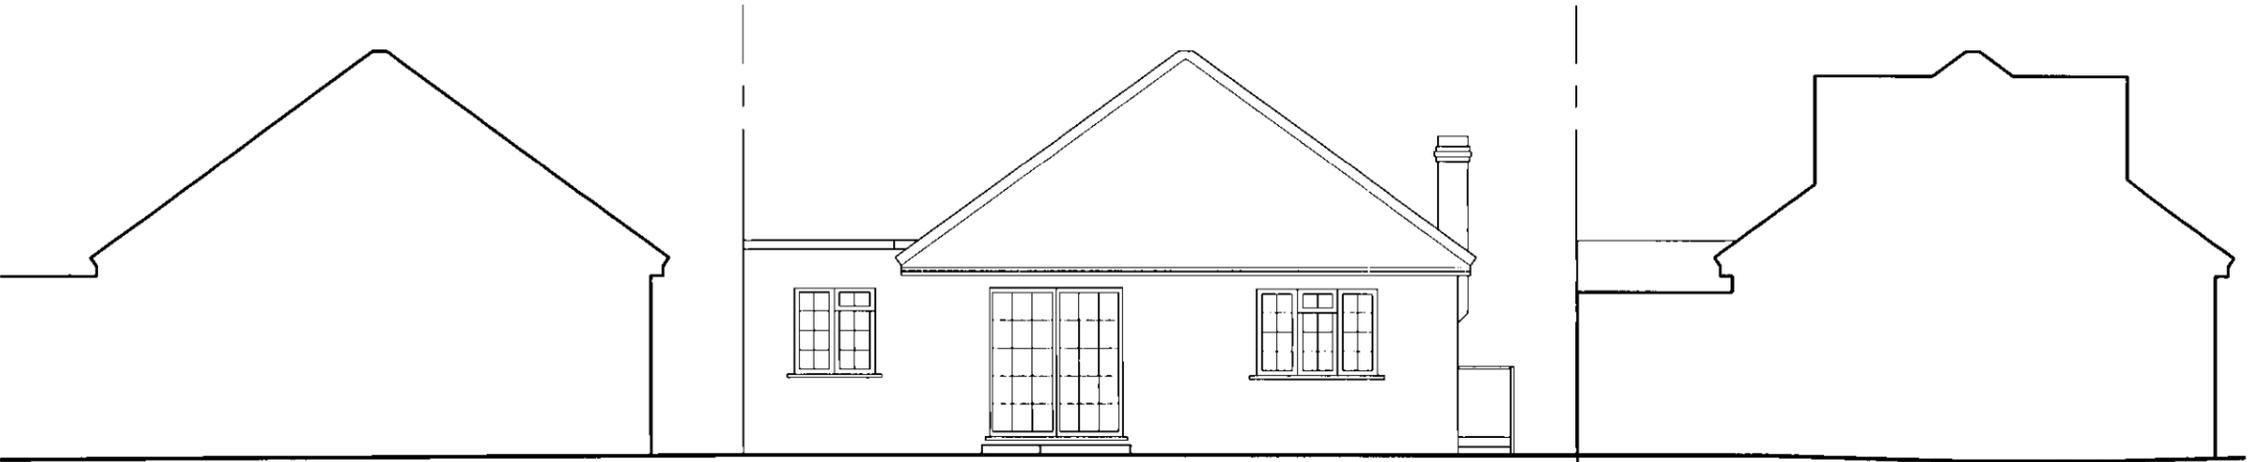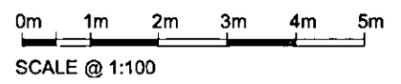

REAR ELEVATION B-B (NORTHWEST)

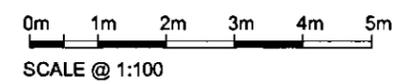

PLANNING
 DEPARTMENT
 17 JUN 2011
 -2011/1116

REV. DESCRIPTION

PLANNING

YOOP Architects
 Architecture for people
 Compass House 37-41 Church Road
 Stanmore Middlesex HA7 4AA
 Info@yooparchitects.co.uk
 020 8954 6291

JOB: THEOBALDS ROAD
 42 Theobalds Road
 Cuffley EN6 4HL

DRWNG: FRONT AND REAR
 ELEVATIONS EXISTING

SCALE	DATE	DRN	CHK
1:100@A3	Apr 2011	SU	GE
JOB NUMBER	DRWG NUMBER	REVISION	
10/071	071/EX/004	-	