


THE RIDGEWAY

PLANNING DEPARTMENT
OFFICE COPY

12 OCT 2011

2011/1212

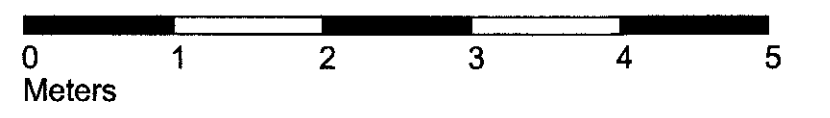

Project	Homewood House, 38 The Ridgeway, Cuffley, Herts.		
Drawing Title	Existing Front Garden		
Drawing No	207/BR/20	Scale: 1:50 @ A1/ 1:100 @ A3	Date: April 2011

The Studio 89 Wellington Road Enfield Middle EN1 2PL
Tel: 0208 360 4917 Fax: 0208 360 4918



Final dimensions to be verified on site. Do not reproduce without AHA/Architecture Ltd permission.