

KITCHEN SIDE ELEVATION




KITCHEN REAR ELEVATION




Part Demolition and Replacement of Existing Rear Extension
S6/2000/1370/FP

Part Demolition of Existing Rear Extension and Rebuilding of Utility Room
S6/2000/1371/LB

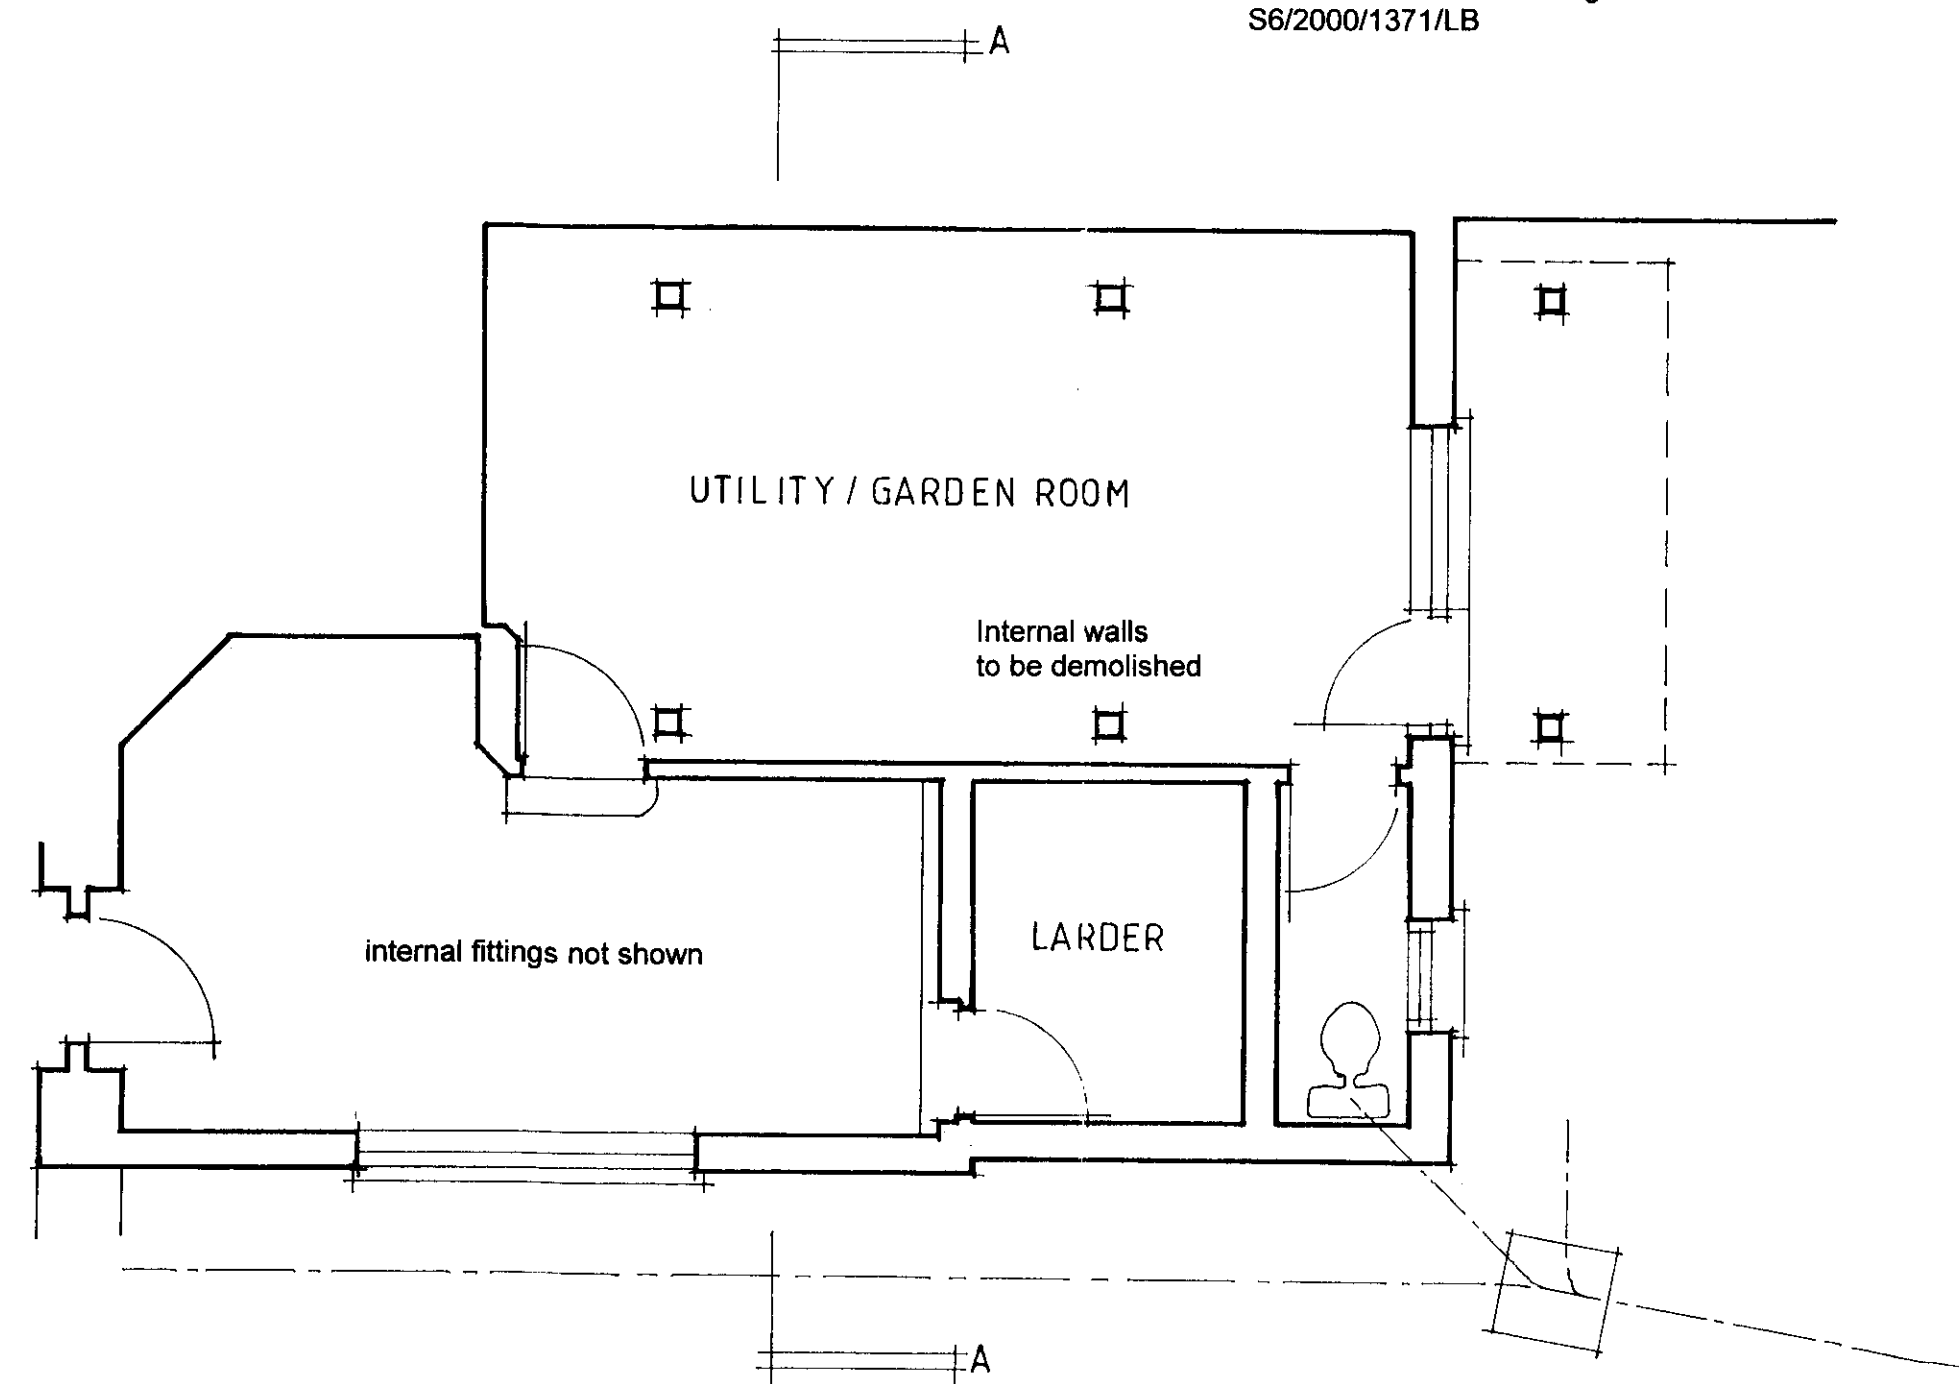

KITCHEN FLOOR PLAN

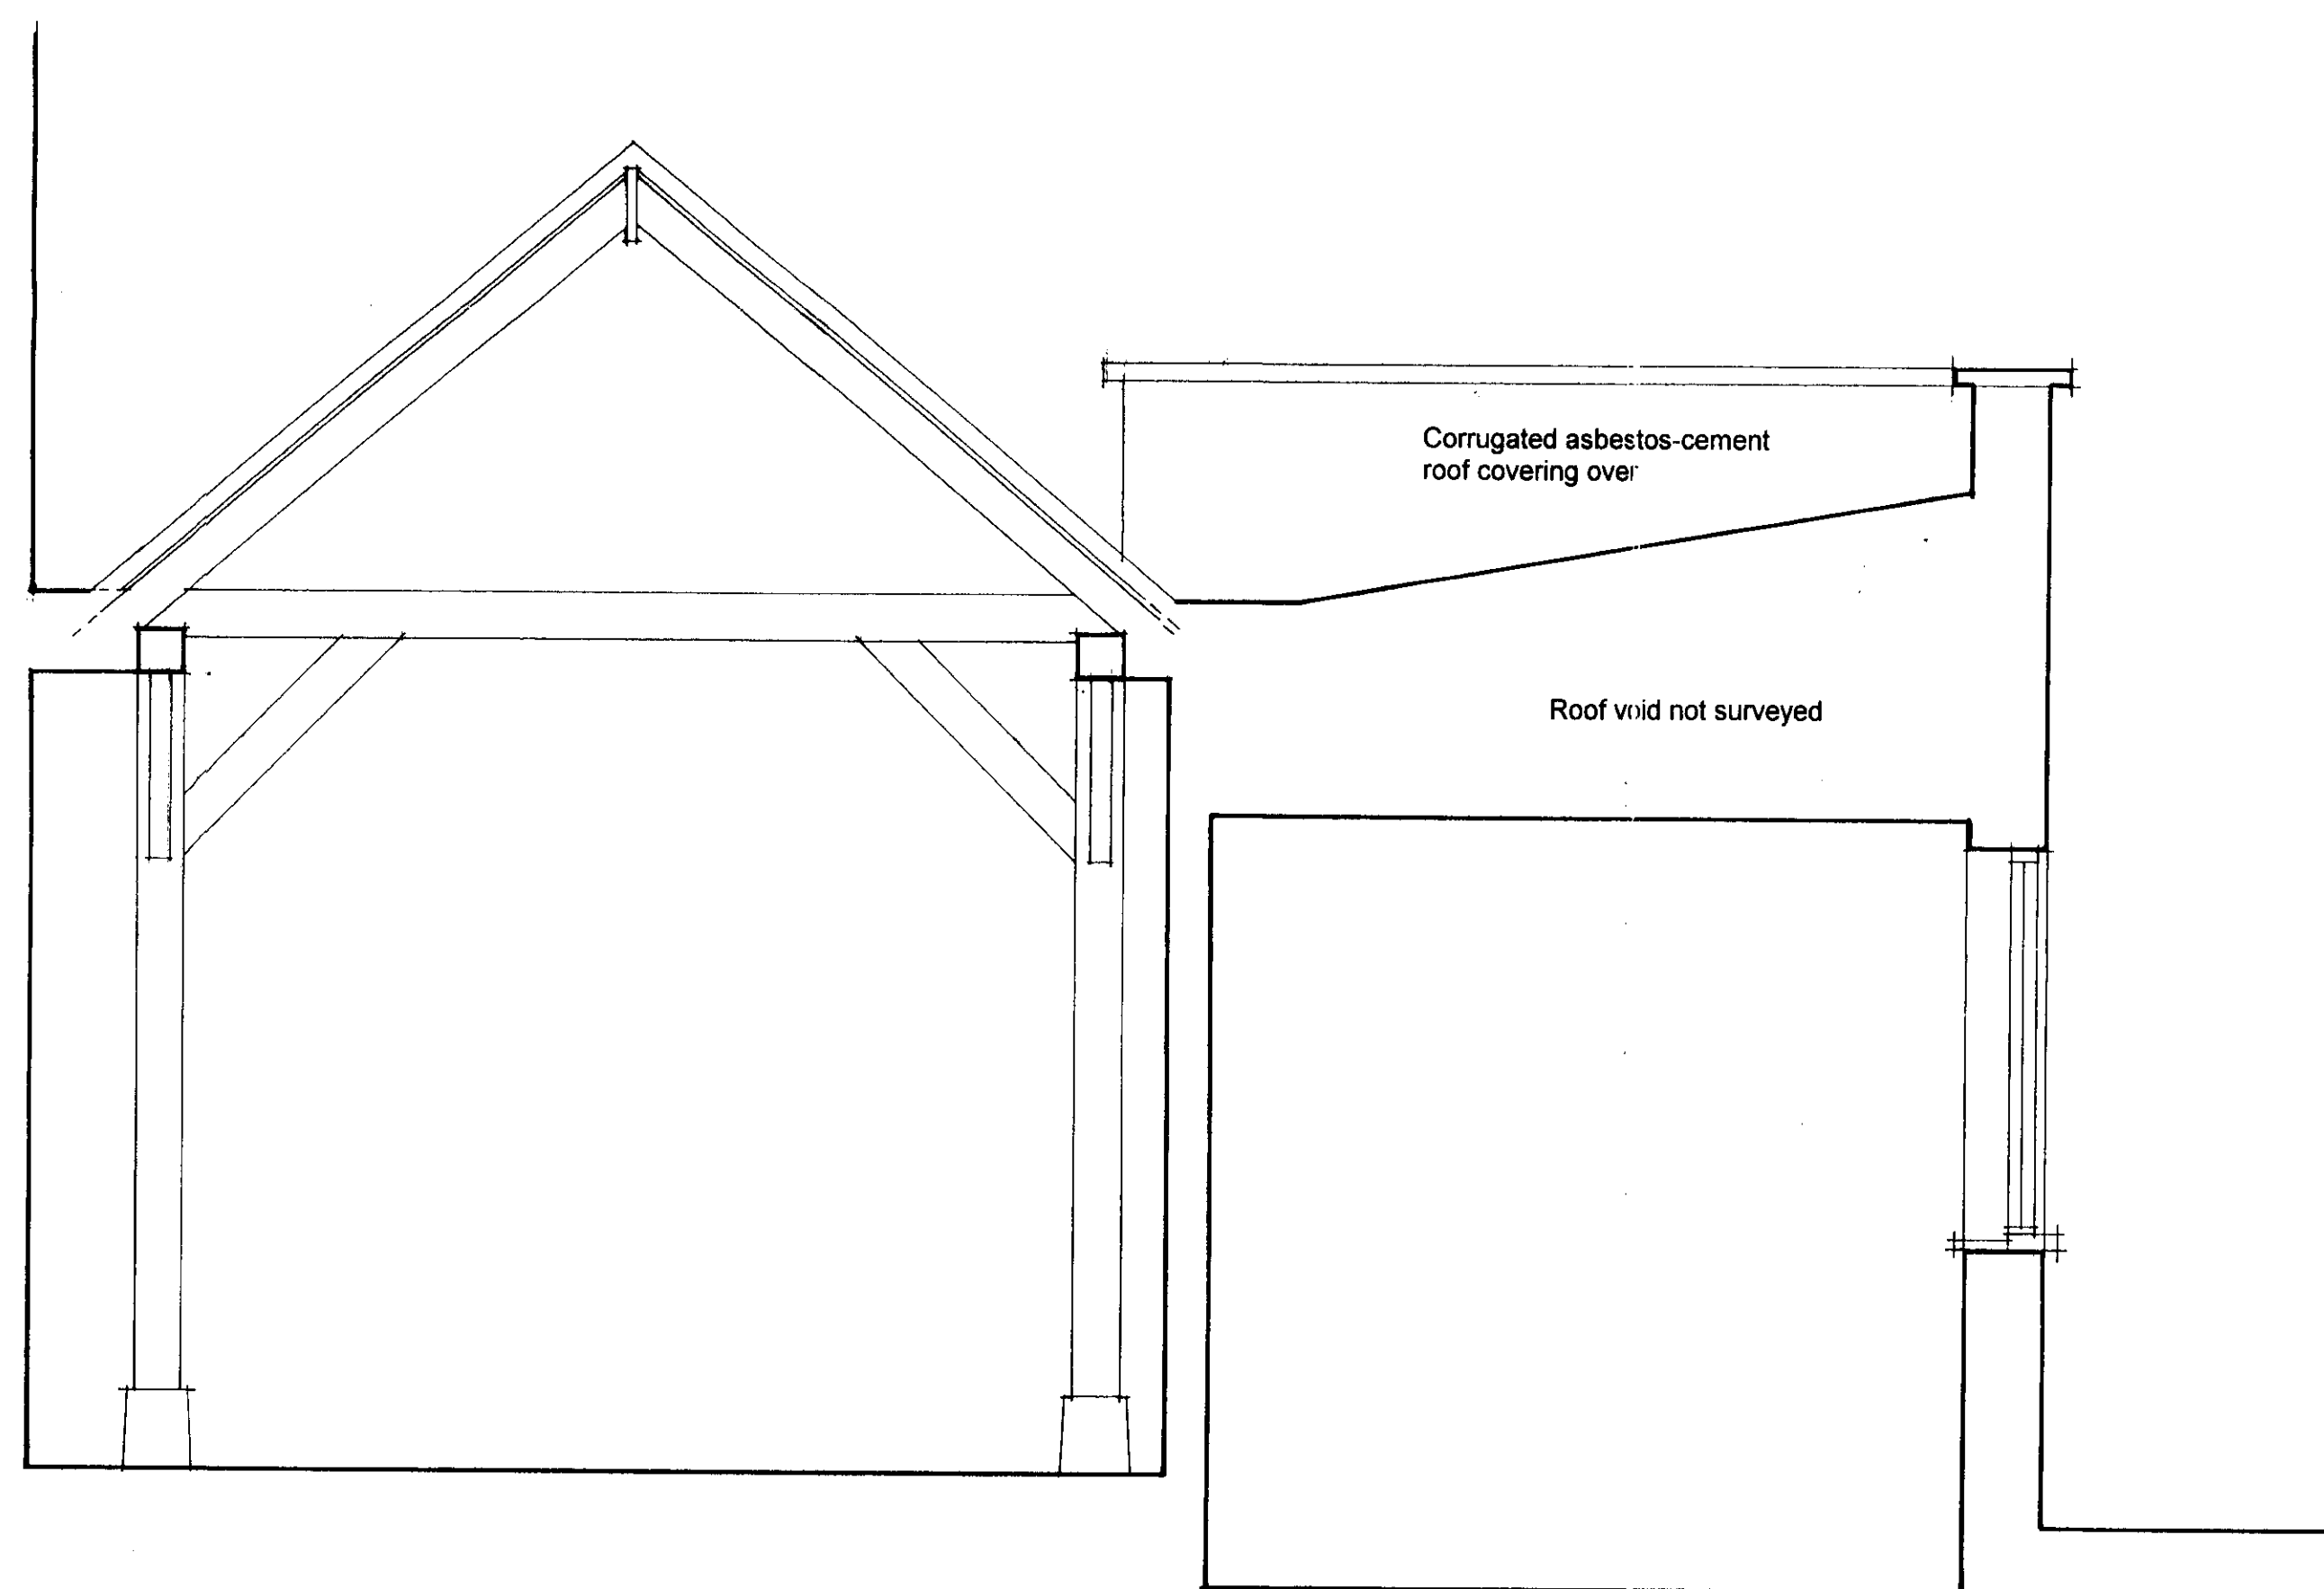

SECTION A-A

PLANNING DEPARTMENT
OFFICE COPY
09 JUN 2010
-2010/1245

DRWG No 797.03

7 FORE STREET HATFIELD AL9 5AN

EXISTING KITCHEN

Scales: 1:50, 1:20 @ A1

04 Dec 2009 Copyright RM Crump Ltd tel: 01763288491/email:rmcrumpltd@btinternet.com