


SCALE 1
SCALE BAR 1:1000 @ A2



SITE 1 APPLICATION BOUNDARY (IN RED) AND OWNERSHIP BOUNDARY (IN BLUE)
SCALE 1:5000 @ A2

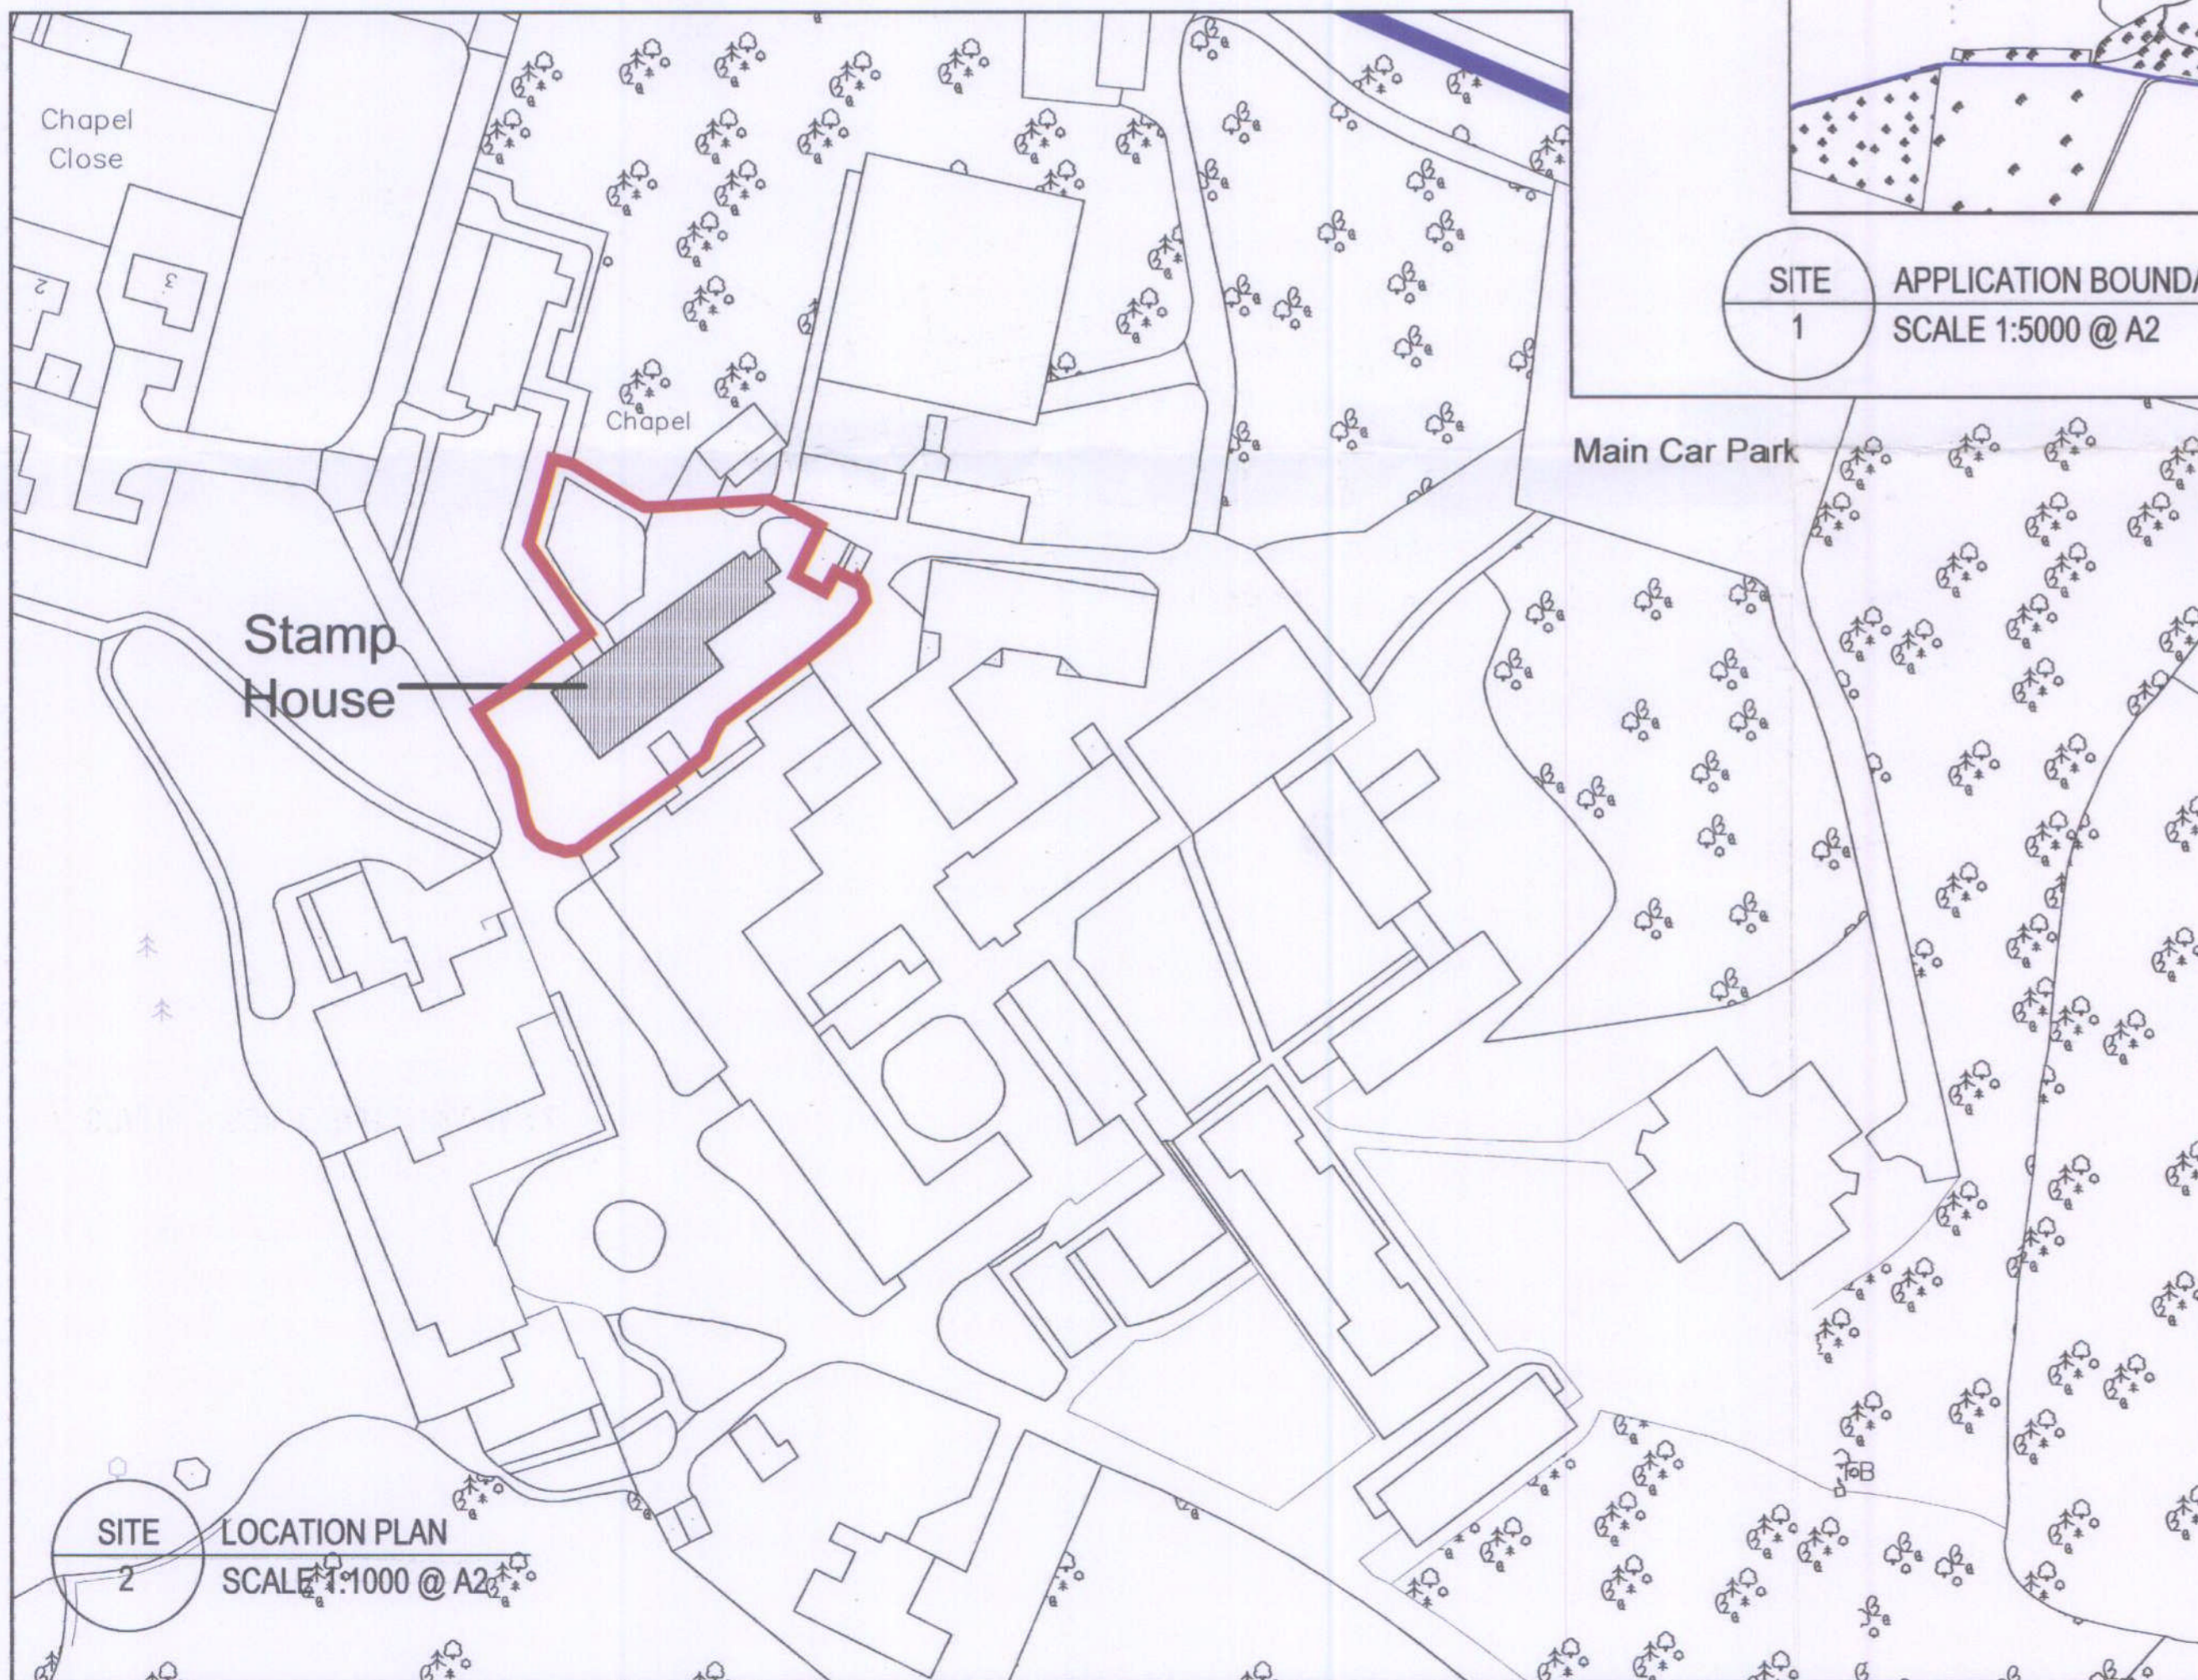

COPYRIGHT: This drawing is copyright and may not be altered, reproduced or used other than for the Contract Works for which it is issued without the written permission of SQUIRES & BROWN LTD.
WARNING: Verify all dimensions and structural details on site prior to commencement of manufacture. If in doubt, ask before acting.

Notes:

WELWYN HATFIELD
PLANNING
OFFICE COPY
22 JUL 2010
No: 2010/1638

Rev	Description	Drawn By	Check By	Date

ARCHITECTS: SURVEYORS
squires & brown
The Courtyard
283c Ashley Road
Hale
Cheshire
WA14 3NG
Tel: 0161 941 4476
Fax: 0161 941 4161
E Mail: info@squiresandbrown.co.uk
Web: www.squiresandbrown.co.uk

Client
QUEENSWOOD SCHOOL
Shepherd's Way, Brookman Park,
Hatfield, Hertfordshire, AL9 6NS.

Project
Refurbishment of Stamp House
to form New Lower School
Boarding Accommodation

Drawing Title
Stamp House
Existing Location Plan

Drawn By	MA	Checked By	TB
Scale	N.T.S @ A2	Date	May 10
Distribution Status	PLANNING APPLICATION		
Project Number	1195		
Drawing Number	A-05-001	Revision	