



2.0 Background Information + Drawings

2.8 Existing Part Plan + Elevation - Scale 1:50

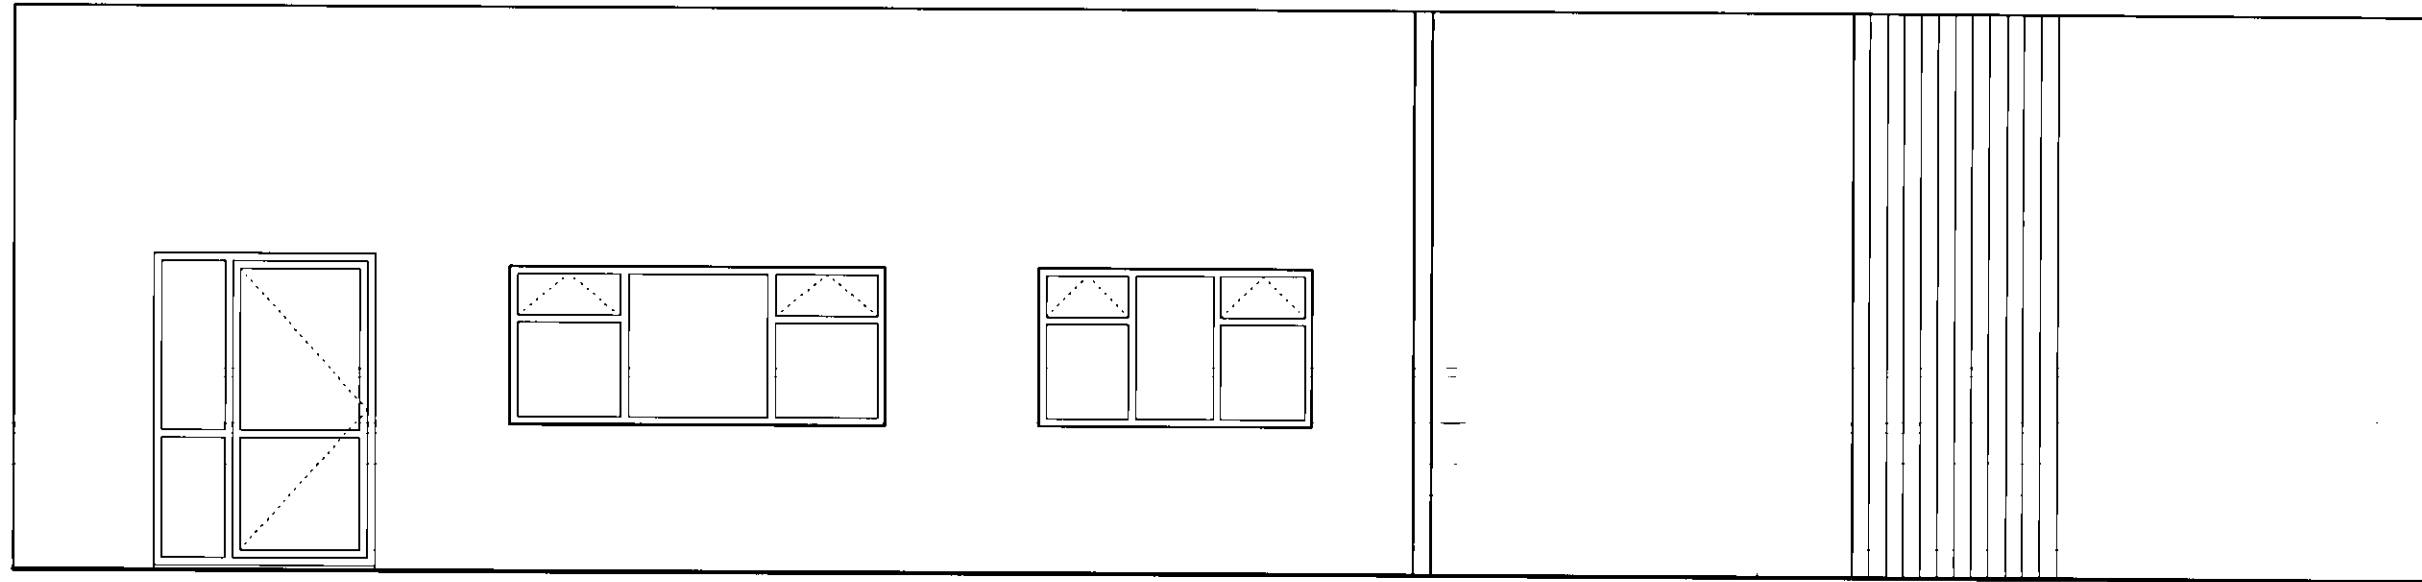

All dimensions are to be checked on site.
All omissions and discrepancies to be reported to the architect immediately.

Existing Part Elevation - Scale 1:50

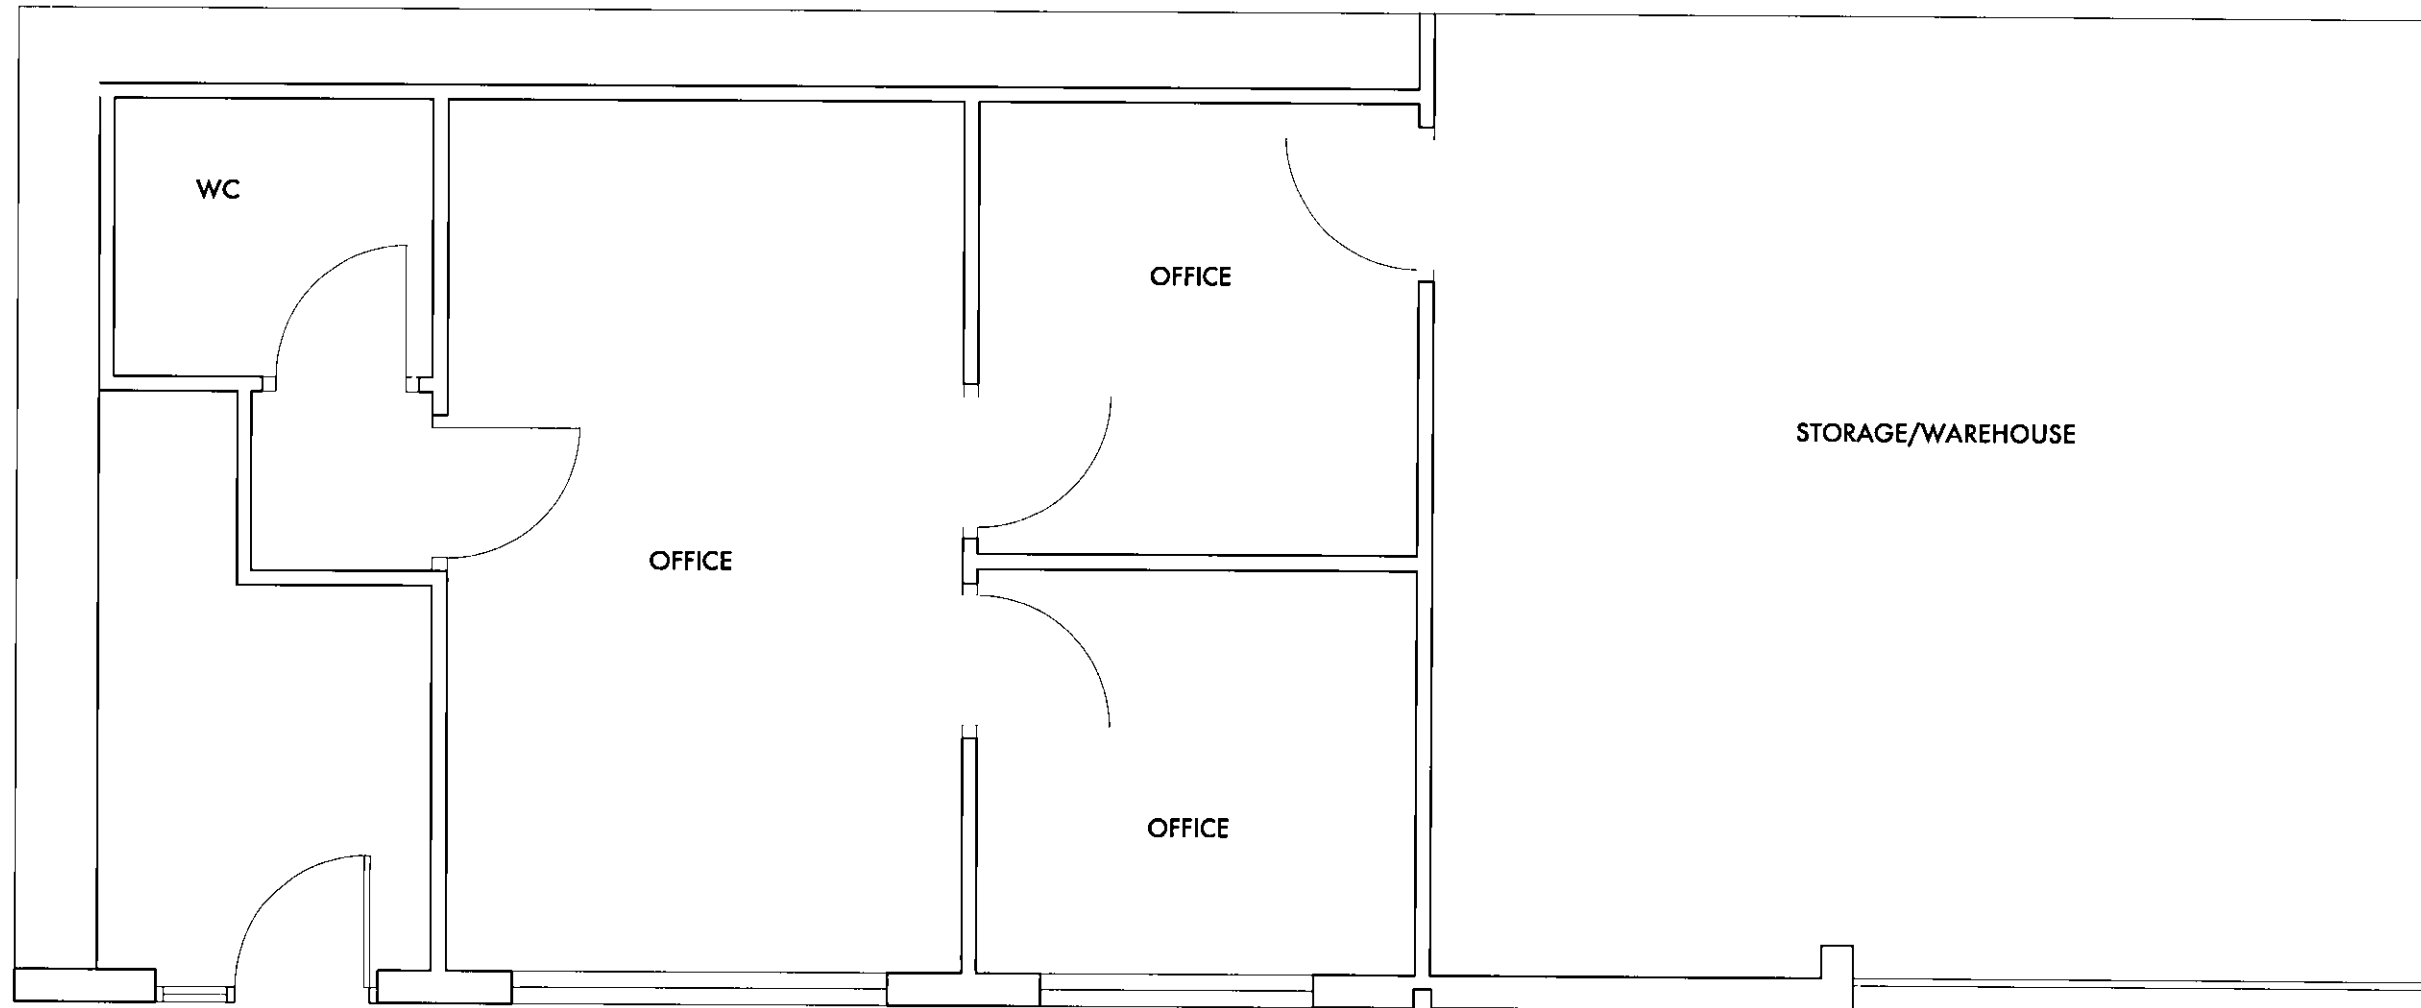

Existing Part Plan - Scale 1:50


PLANNING DEPARTMENT
OFFICE COPY

03 OCT 2012

2012 / 1444

Issued for Planning	Date	Rev
September 2012		
ISSUED FOR PLANNING		

Project
DDS Food Imports
247 Imperial Drive
Rayners Lane
Harrow
HA2 7H
Drawing
Existing Part Plan + Elevation For La
Bella Pizza

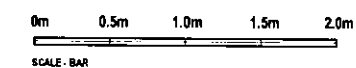

Drawn	Date	Scale
RDL	Sep 2012	1:50
Project Number	Drawing Number	Revision
12001	15-01-106	/
Original Drawing Size A3		