



EXISTING GROUND FLOOR PLAN



EXISTING FRONT ELEVATION

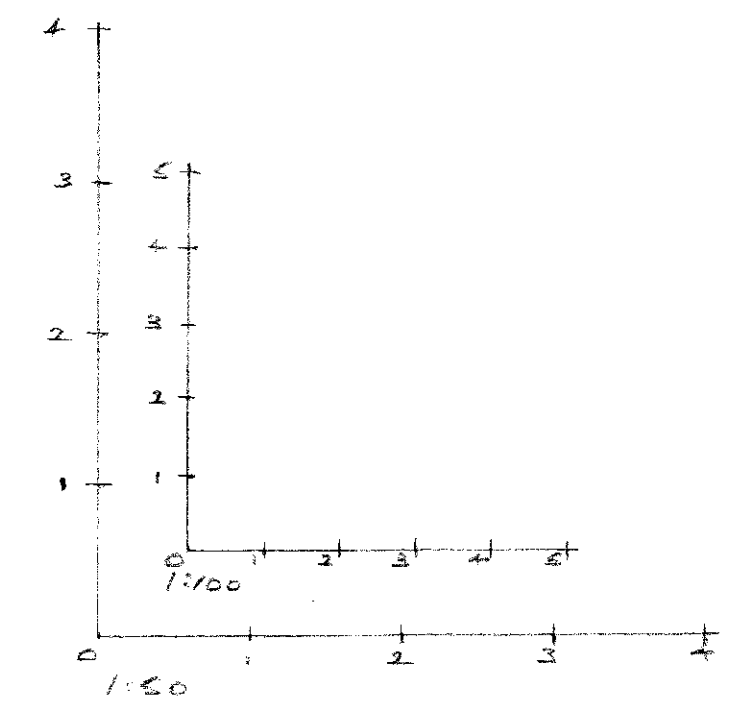

BAR SCALES

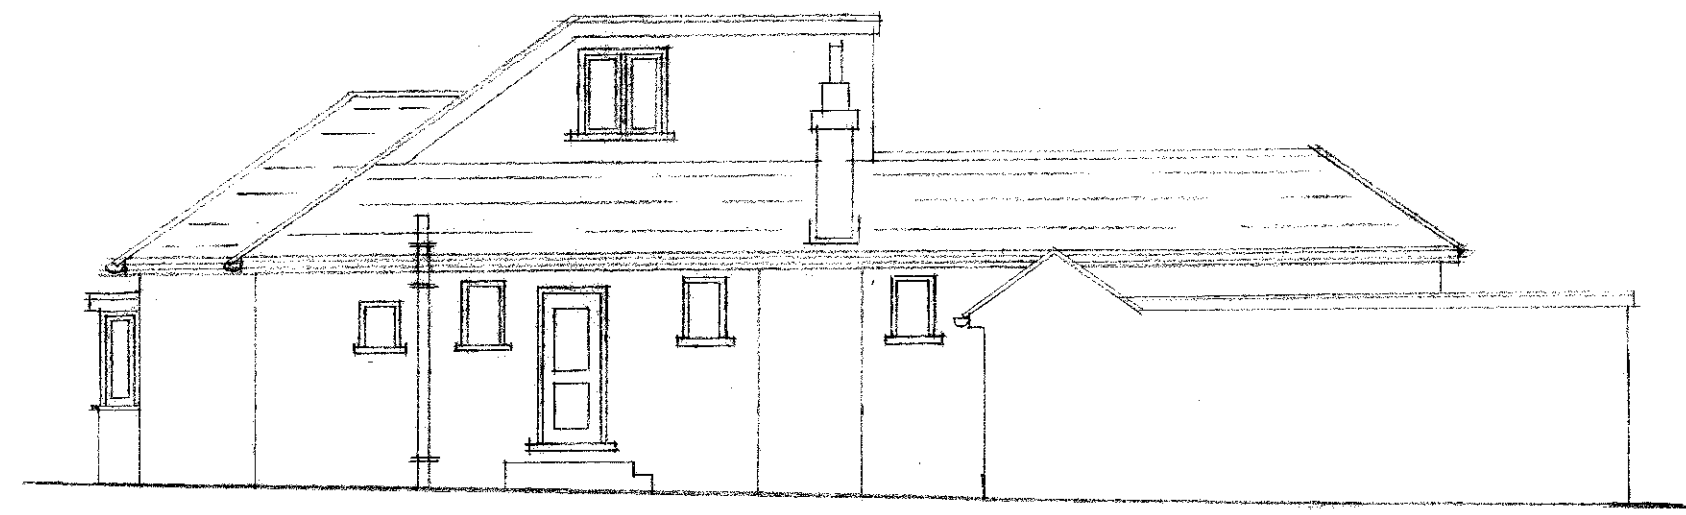

EXISTING SIDE ELEVATION

WELWYN HATFIELD
 PLANNING
 OFFICE COPY
 22 MAY 2012
 No: 2012/1076

SINGLE STOREY FRONT EXTENSION
 15 THEOBALDS ROAD
 LUFFLEY
 SCALES 1:50 - 1:100
 DRAWING N° TR/01
 DRAWING SIZE A2
 DATE MAY 2012