



2.0 Background Information + Drawings

2.6 Existing Plan

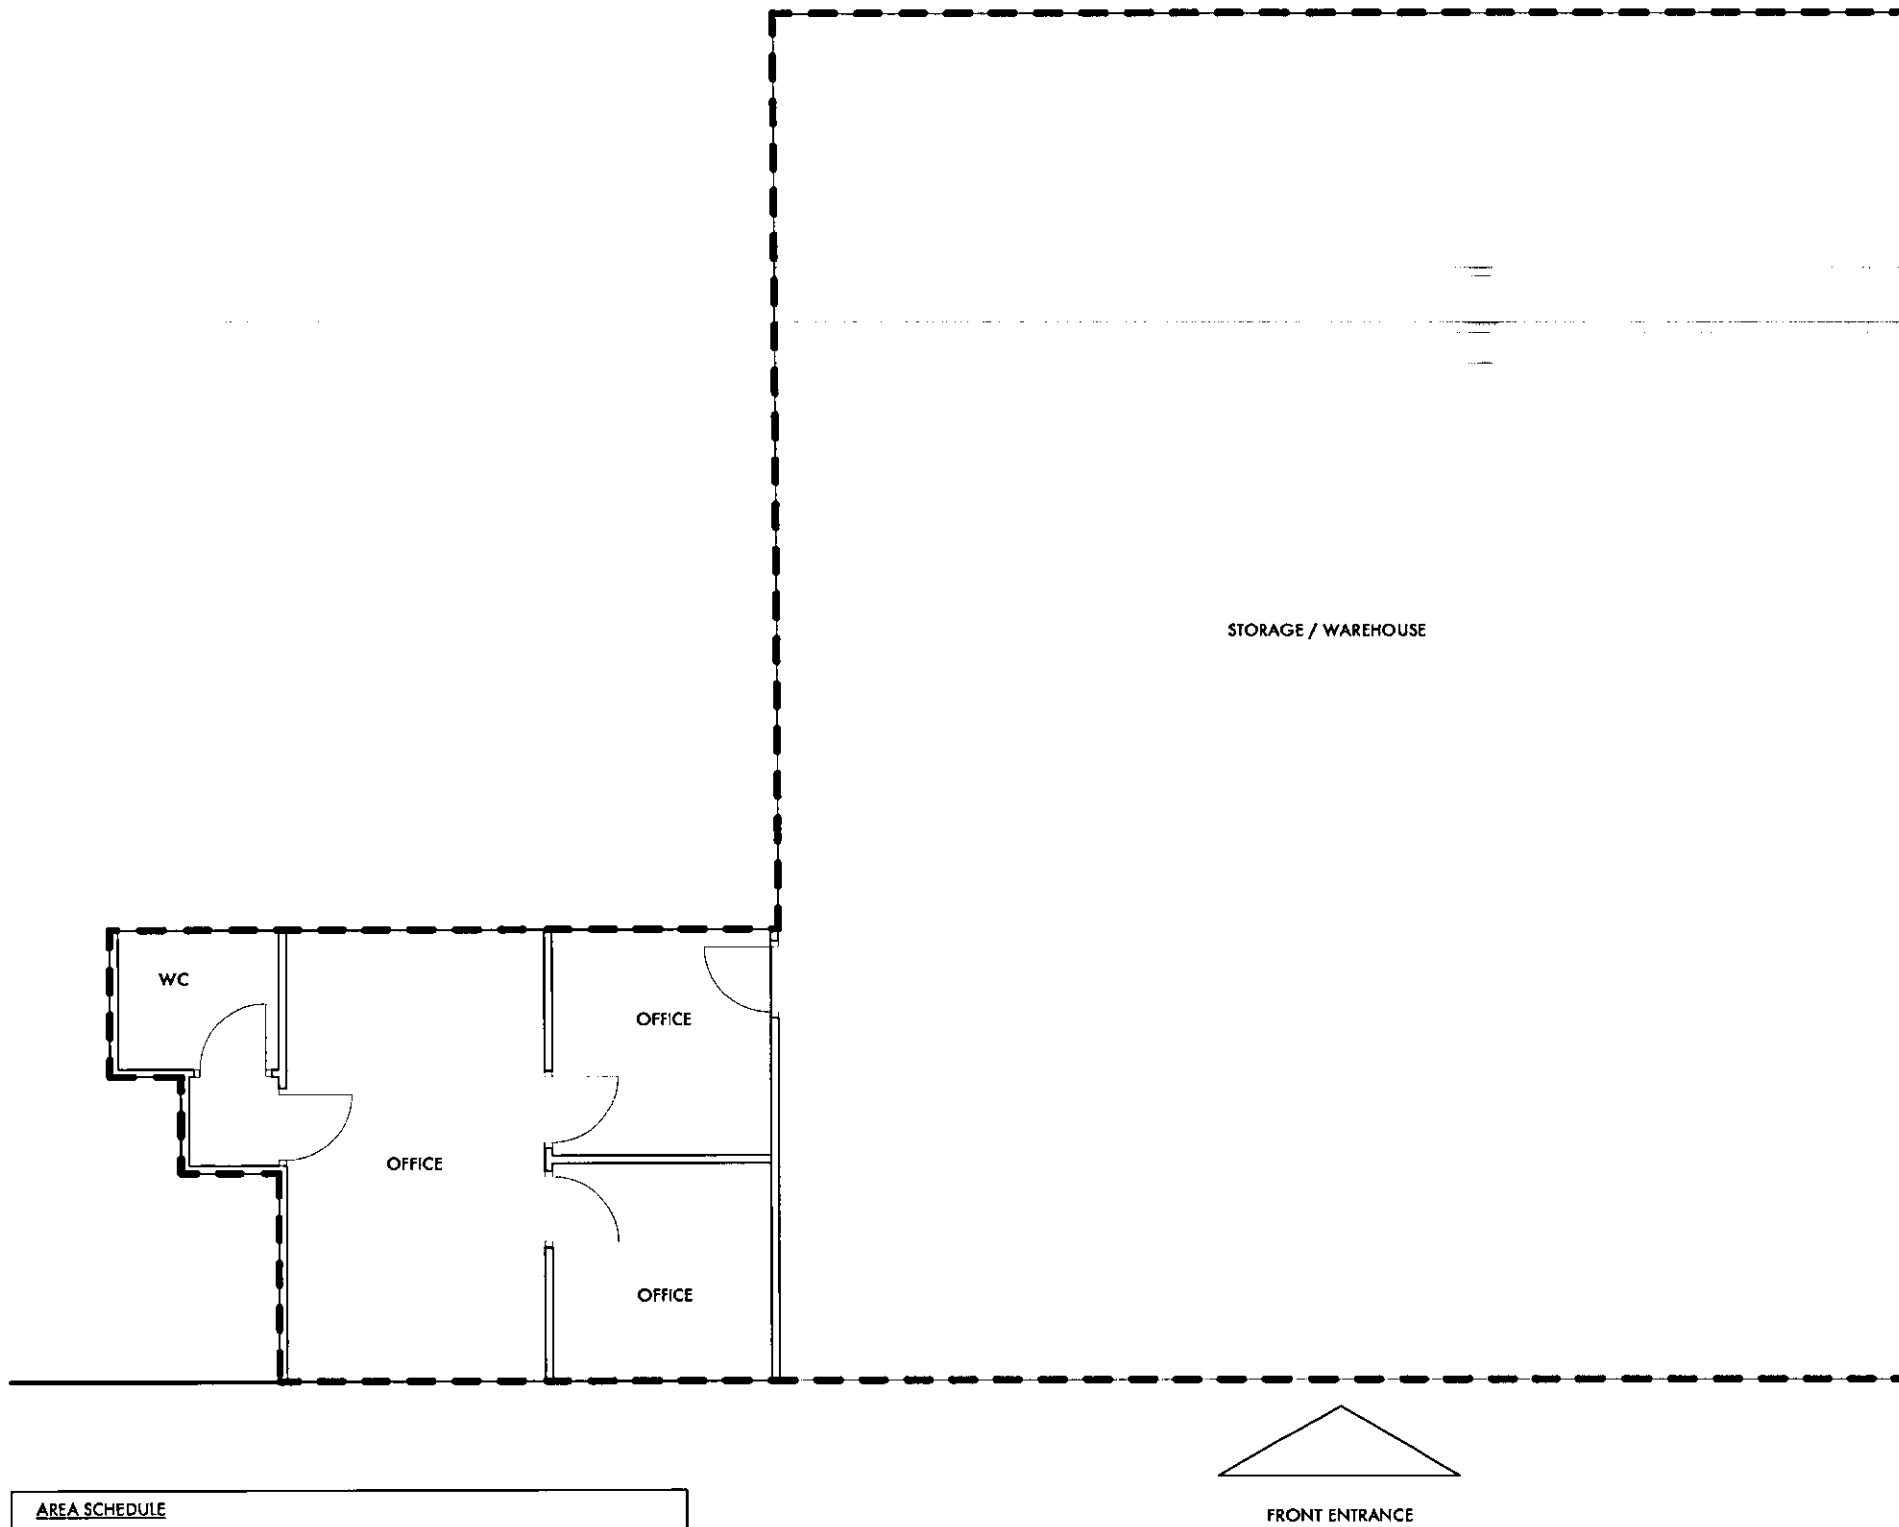

AREA SCHEDULE	
A - Storage / Warehouse	= 272.48 sqm (2933sqft)
B - Offices / Ancillary	= 44.00 sqm (474.00 sqft)
Total Area	= 316.48 sqm (3406.59sqft)

SITE OWNERSHIP BOUNDARY - - - - -

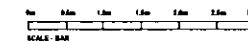

PLANNING DEPARTMENT
OFFICE COPY

03 OCT 2012

2012 / 1444

Issued for Planning	August 2012
Date	Rev
ISSUED FOR PLANNING	

Project
DDS Food Imports
247 Imperial Drive
Rayners Lane
Harrow
HA2 7H
Drawing
Existing Plan

Drawn	Date	Scale
RDL	May 2012	1:100
Project Number	Drawing Number	Revision
12001	15-01-100	/

Original Drawing Size A3