



KITCHEN SIDE ELEVATION




KITCHEN REAR ELEVATION

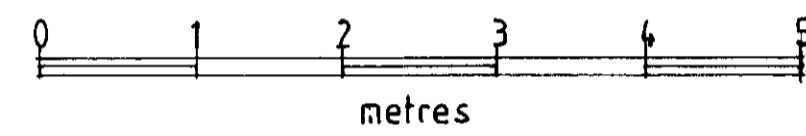

Part Demolition and Replacement of Existing Rear Extension
S6/2000/1370/FP
Part Demolition of Existing Rear Extension and Rebuilding of Utility Room
S6/2000/1371/LB

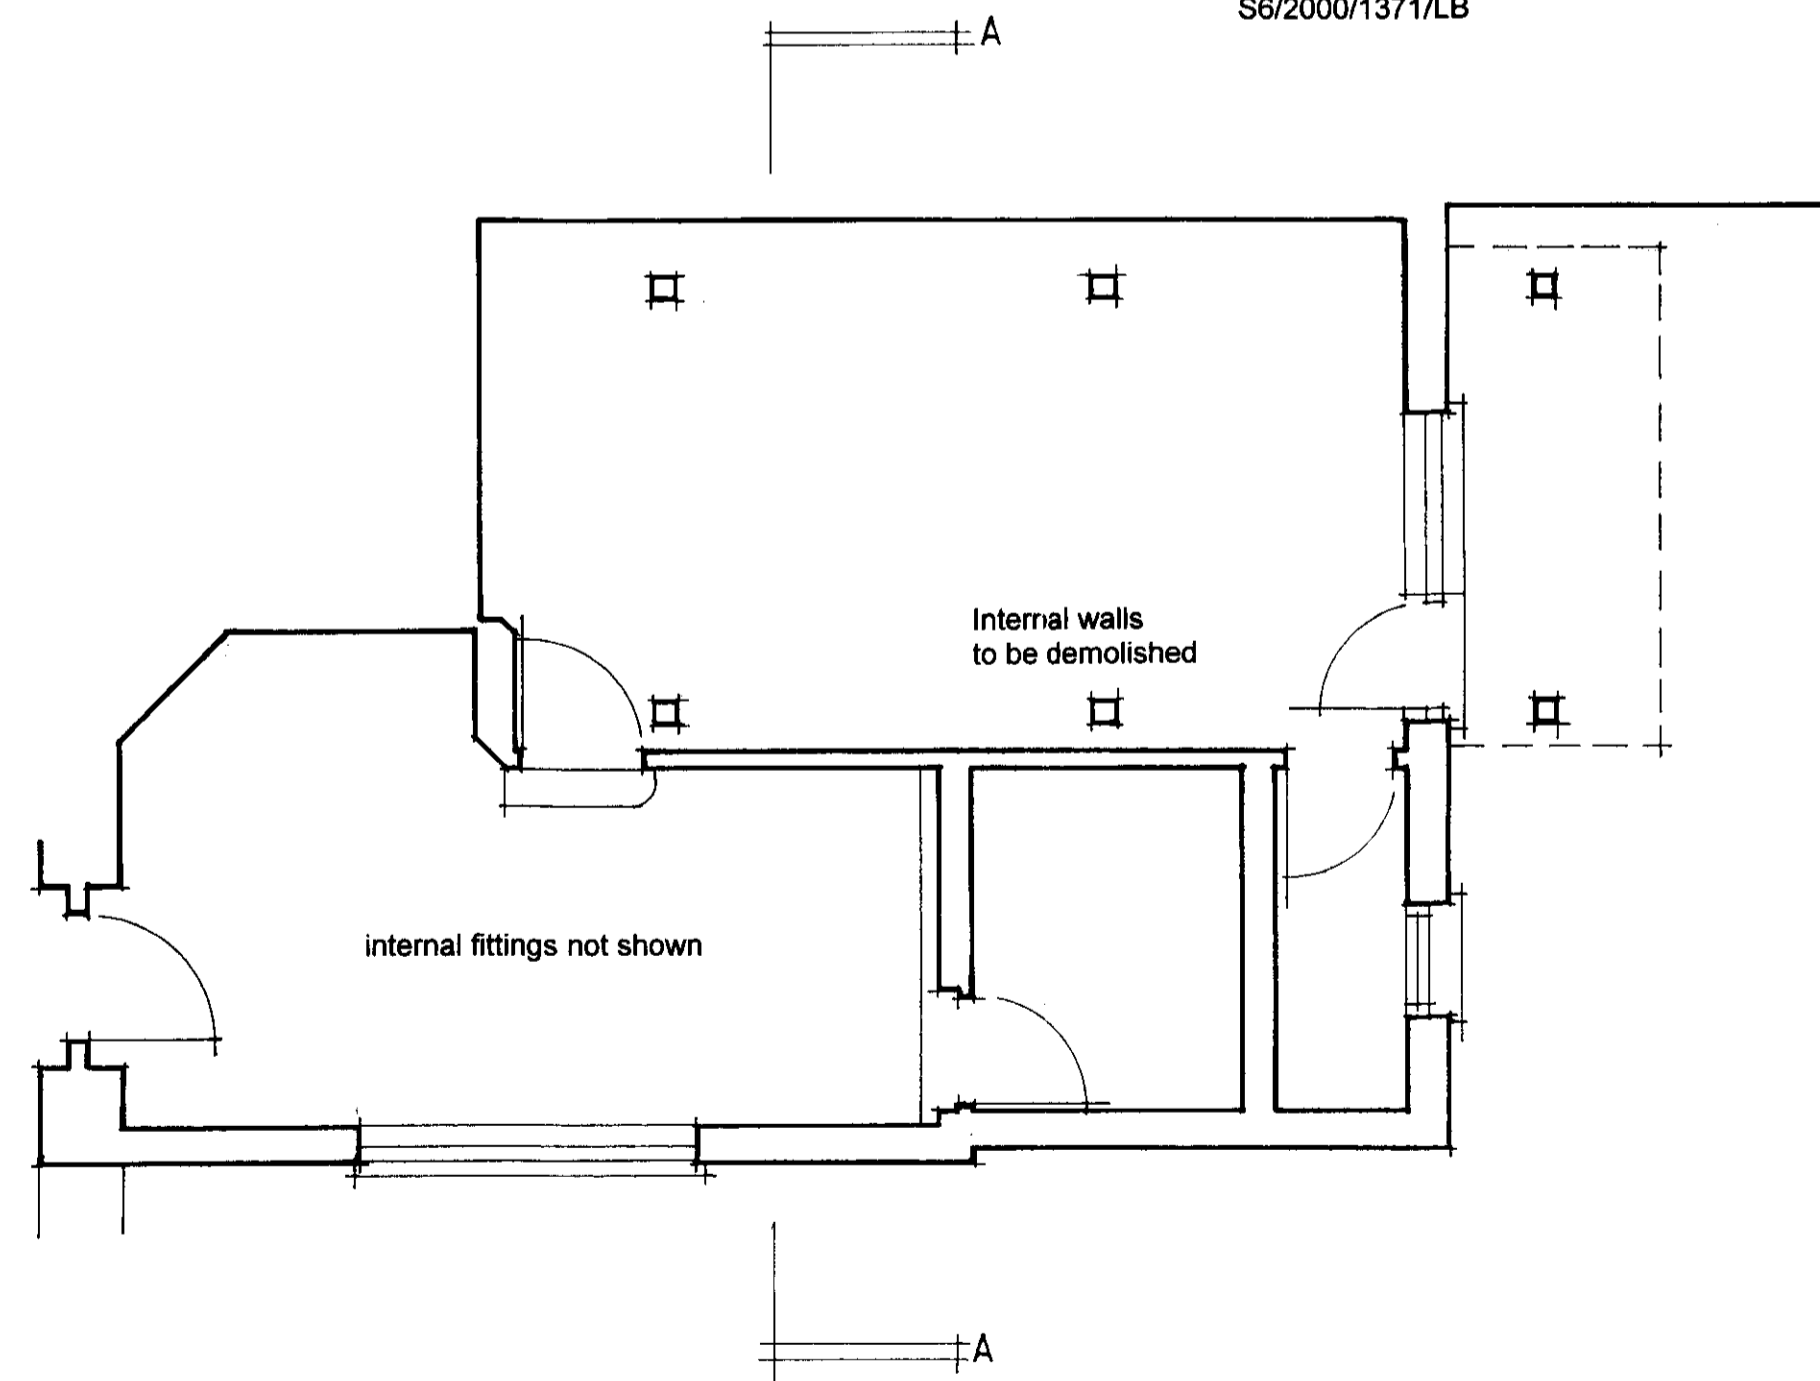

KITCHEN FLOOR PLAN

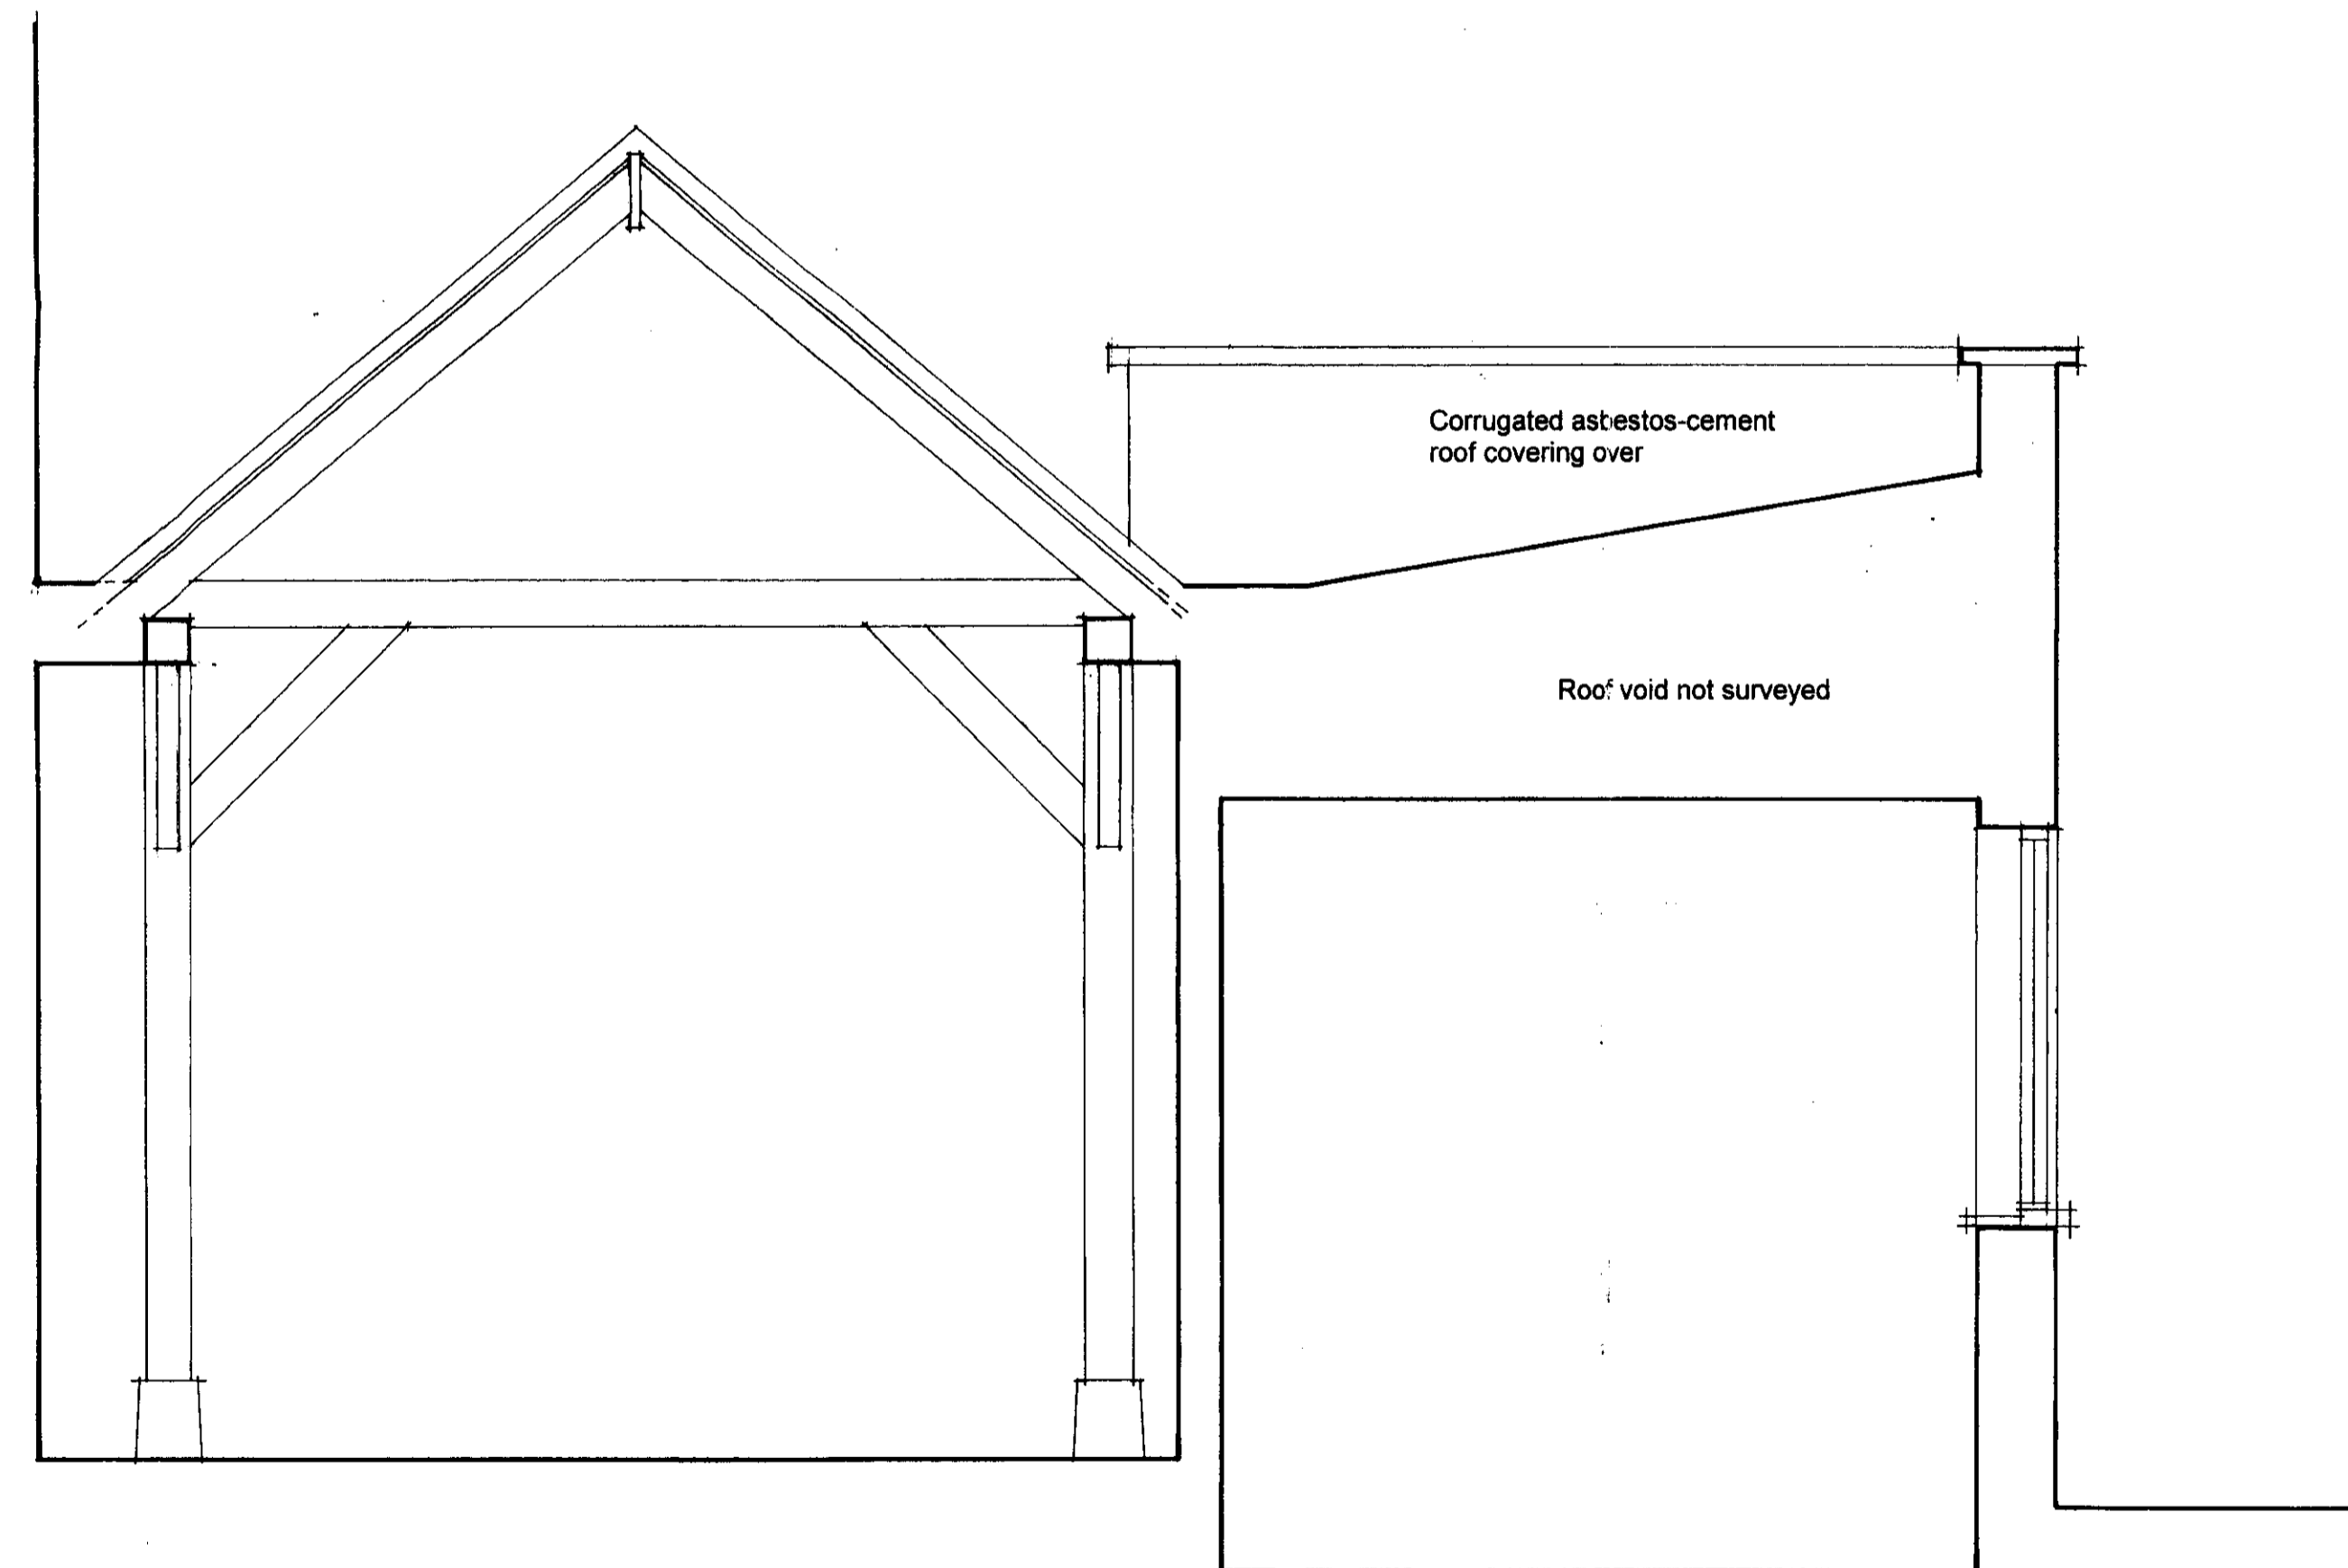

SECTION A-A

23/11/03
21/10/97

DRWG No 797.03
7 FORE STREET HATFIELD AL9 5AN
EXISTING KITCHEN
Scales: 1:50, 1:20 @ A1
04 Dec 2009 Copyright RM Crump Ltd tel: 01763288491/email:rmcrumpltd@btinternet.com