


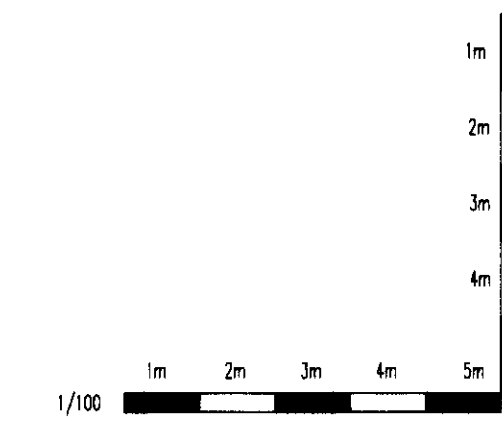


SIDE ELEVATION (South west facing)




REAR ELEVATION (North west facing)




FRONT ELEVATION (South east facing)

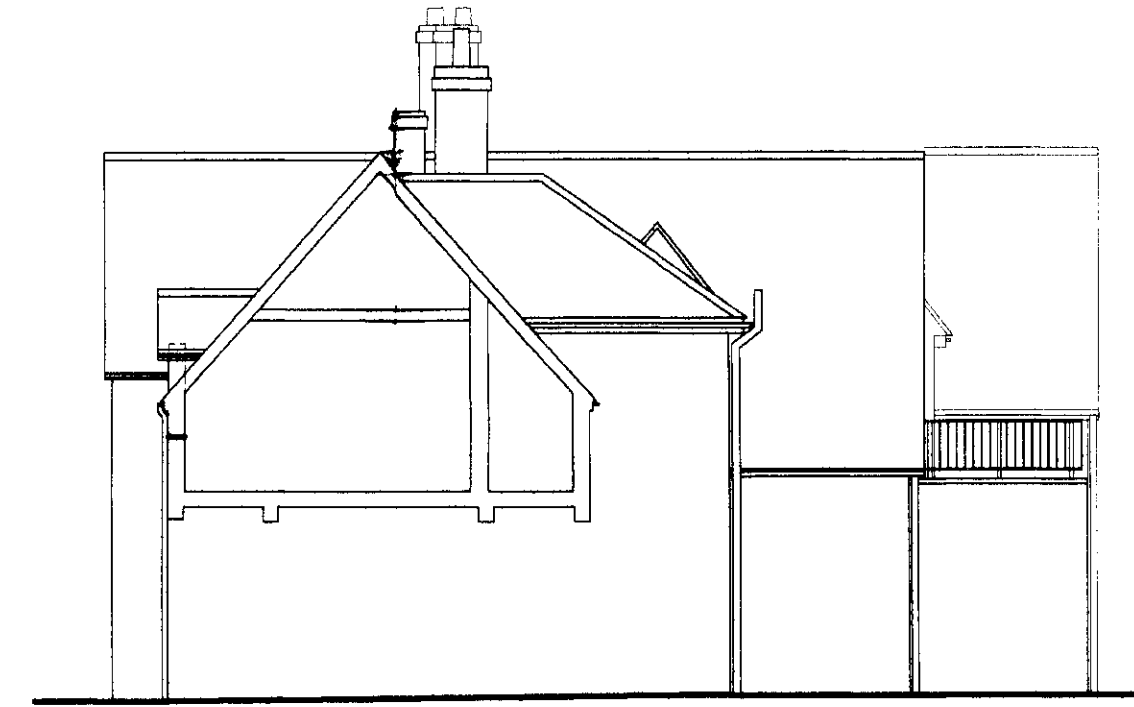


SECTIONAL ELEVATION (North east facing)

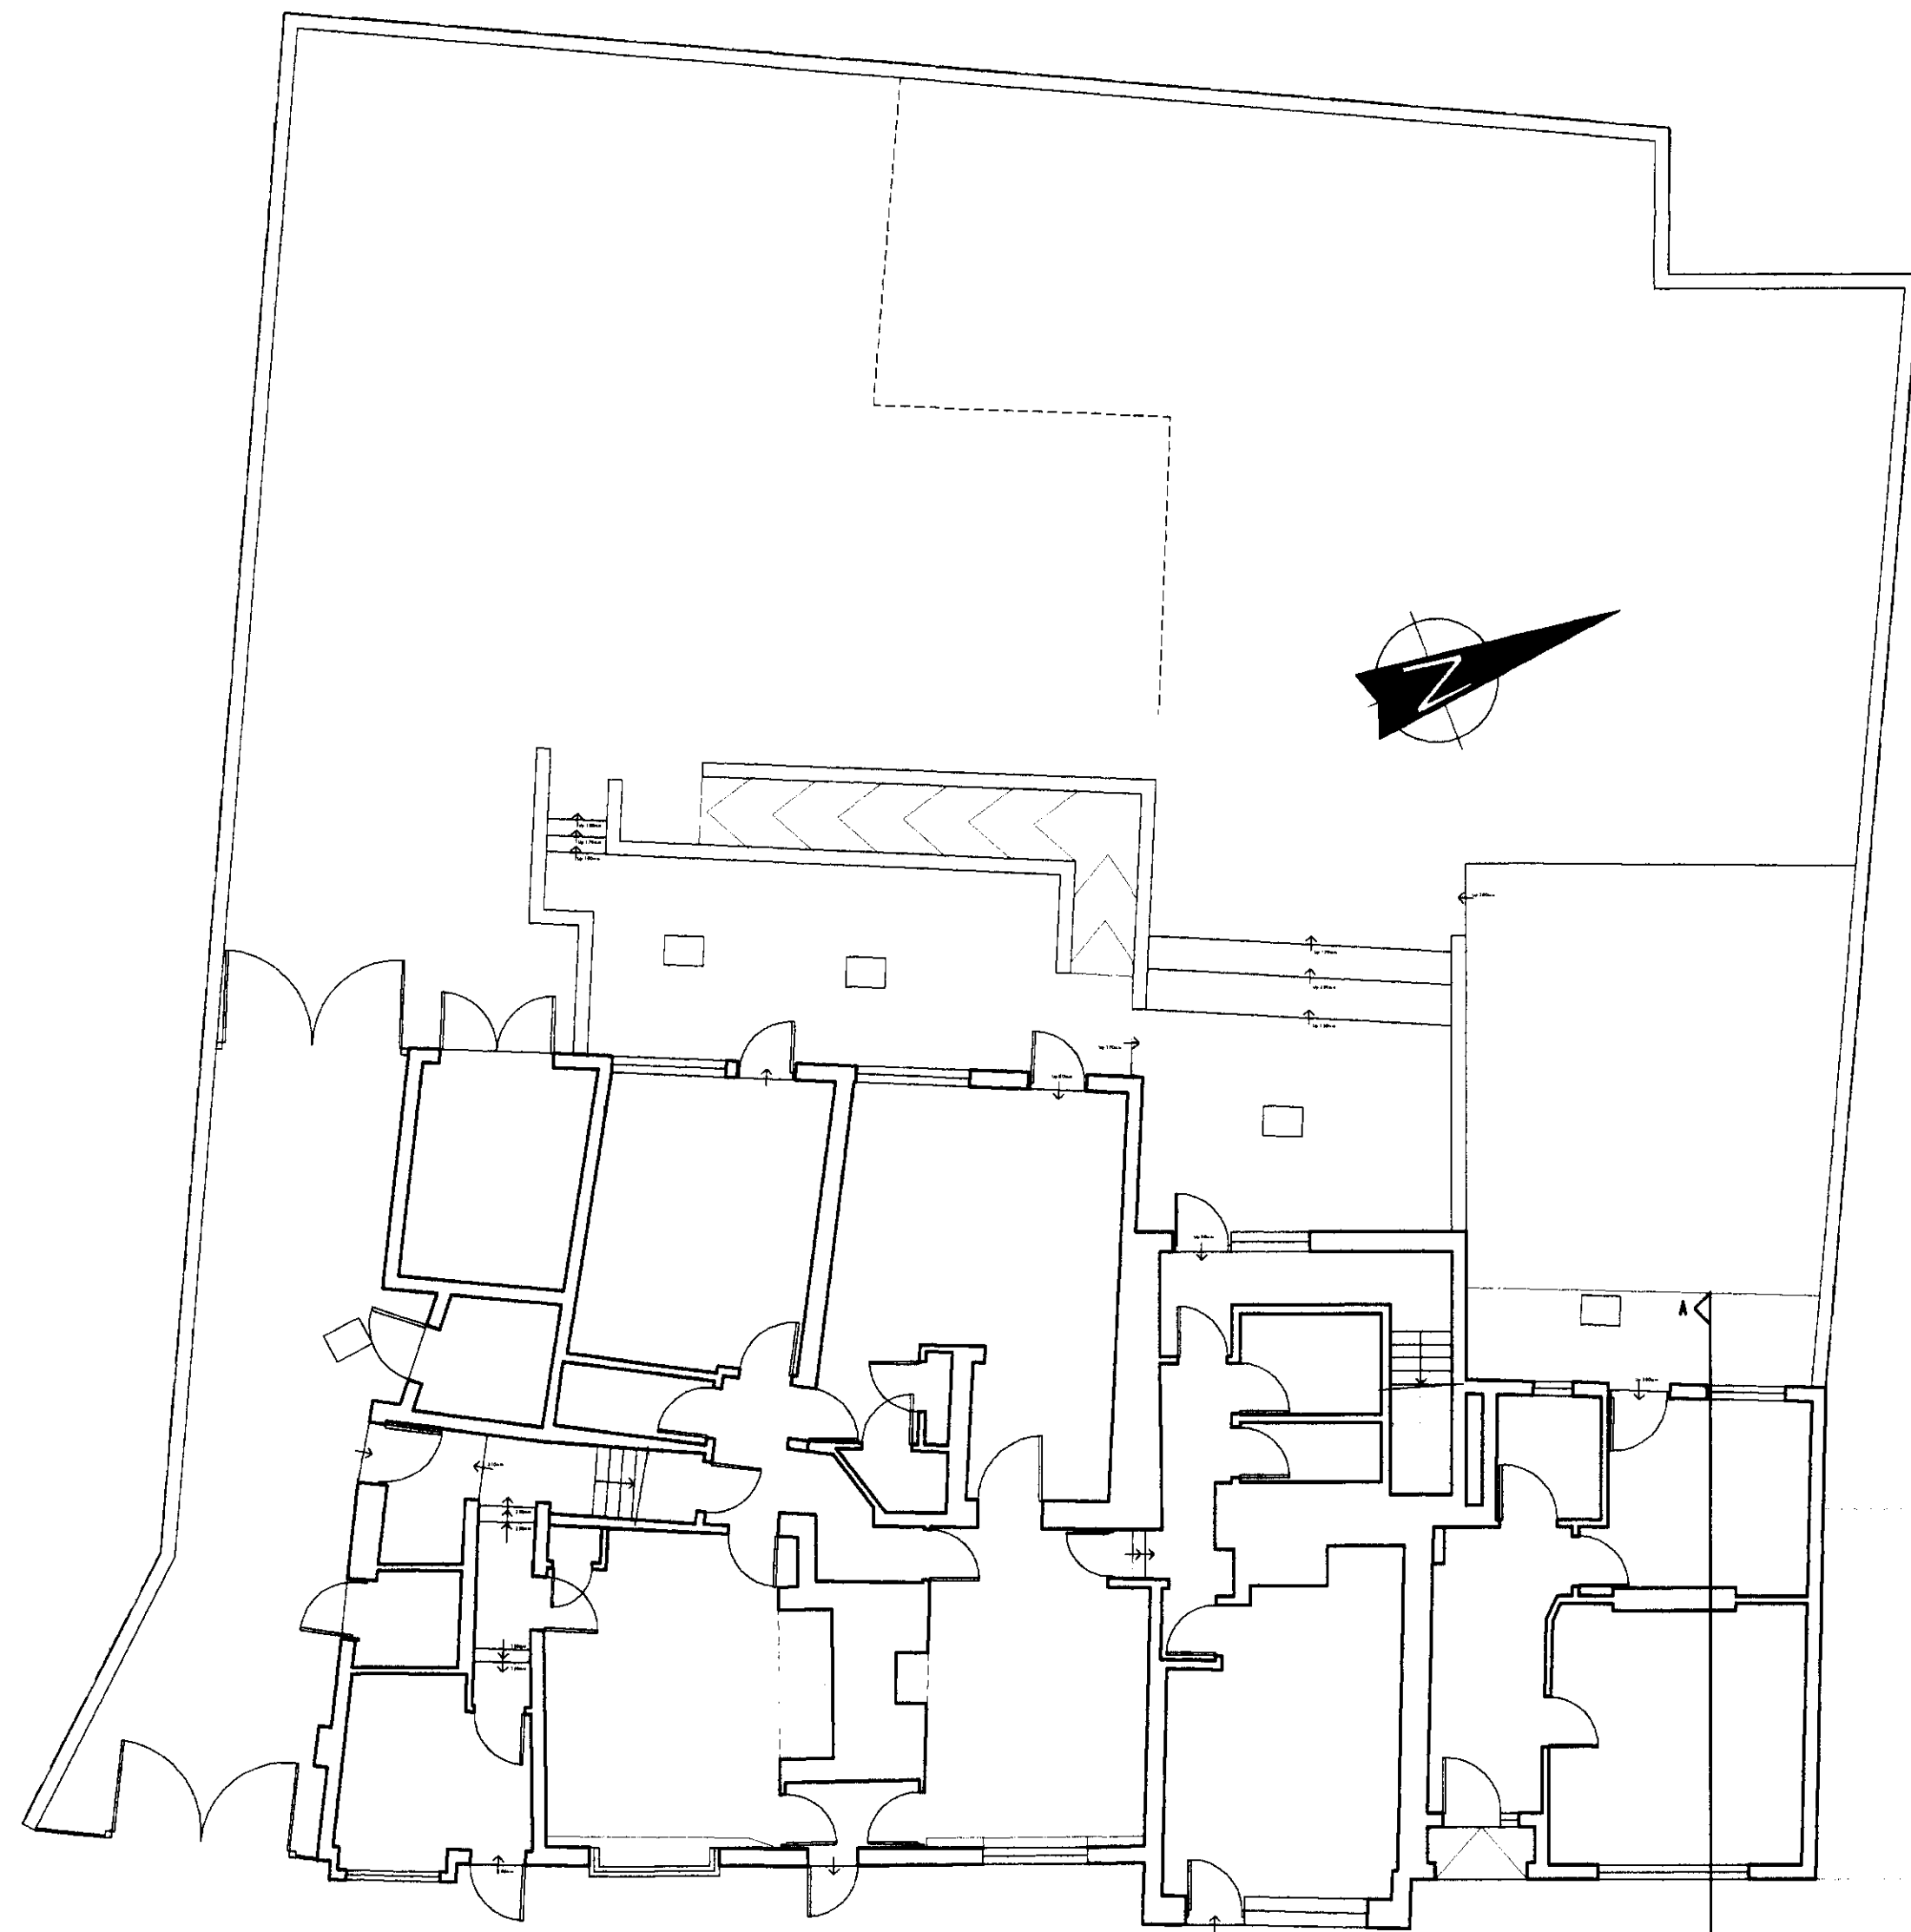


GROUND FLOOR PLAN

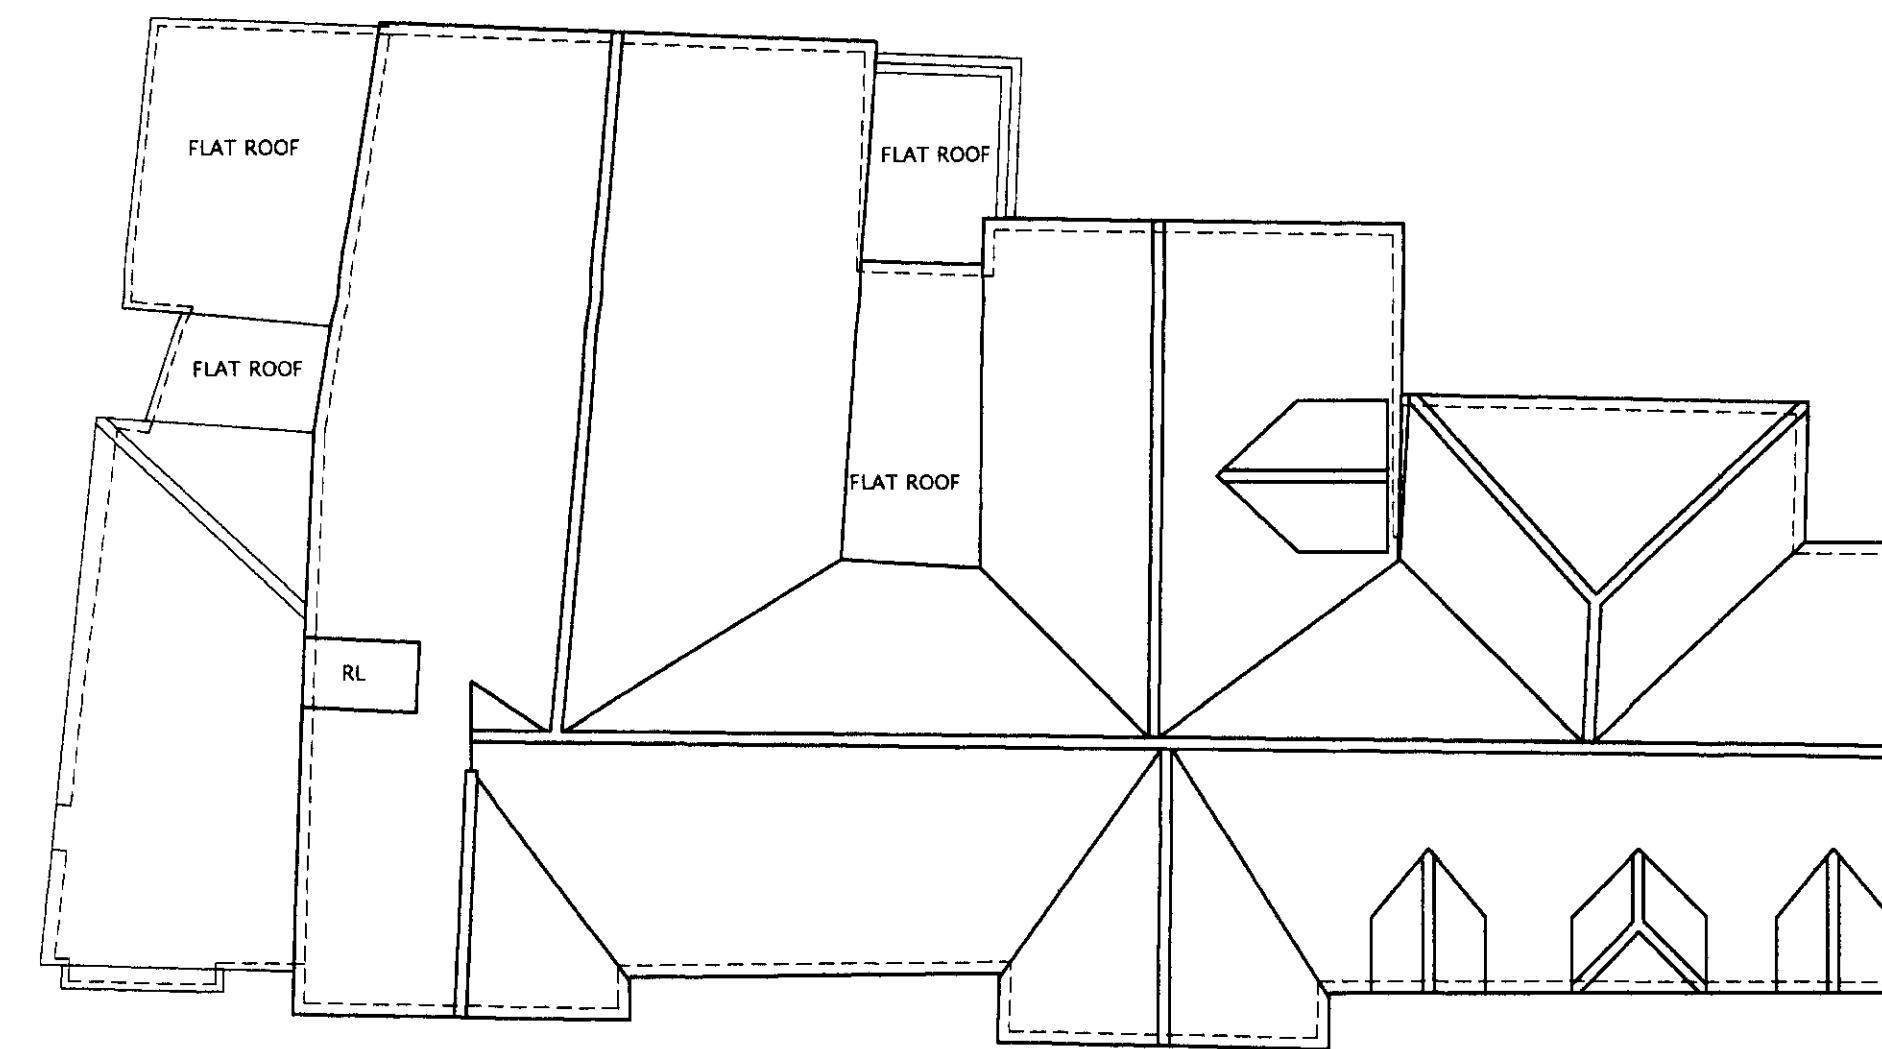

ROOF PLAN

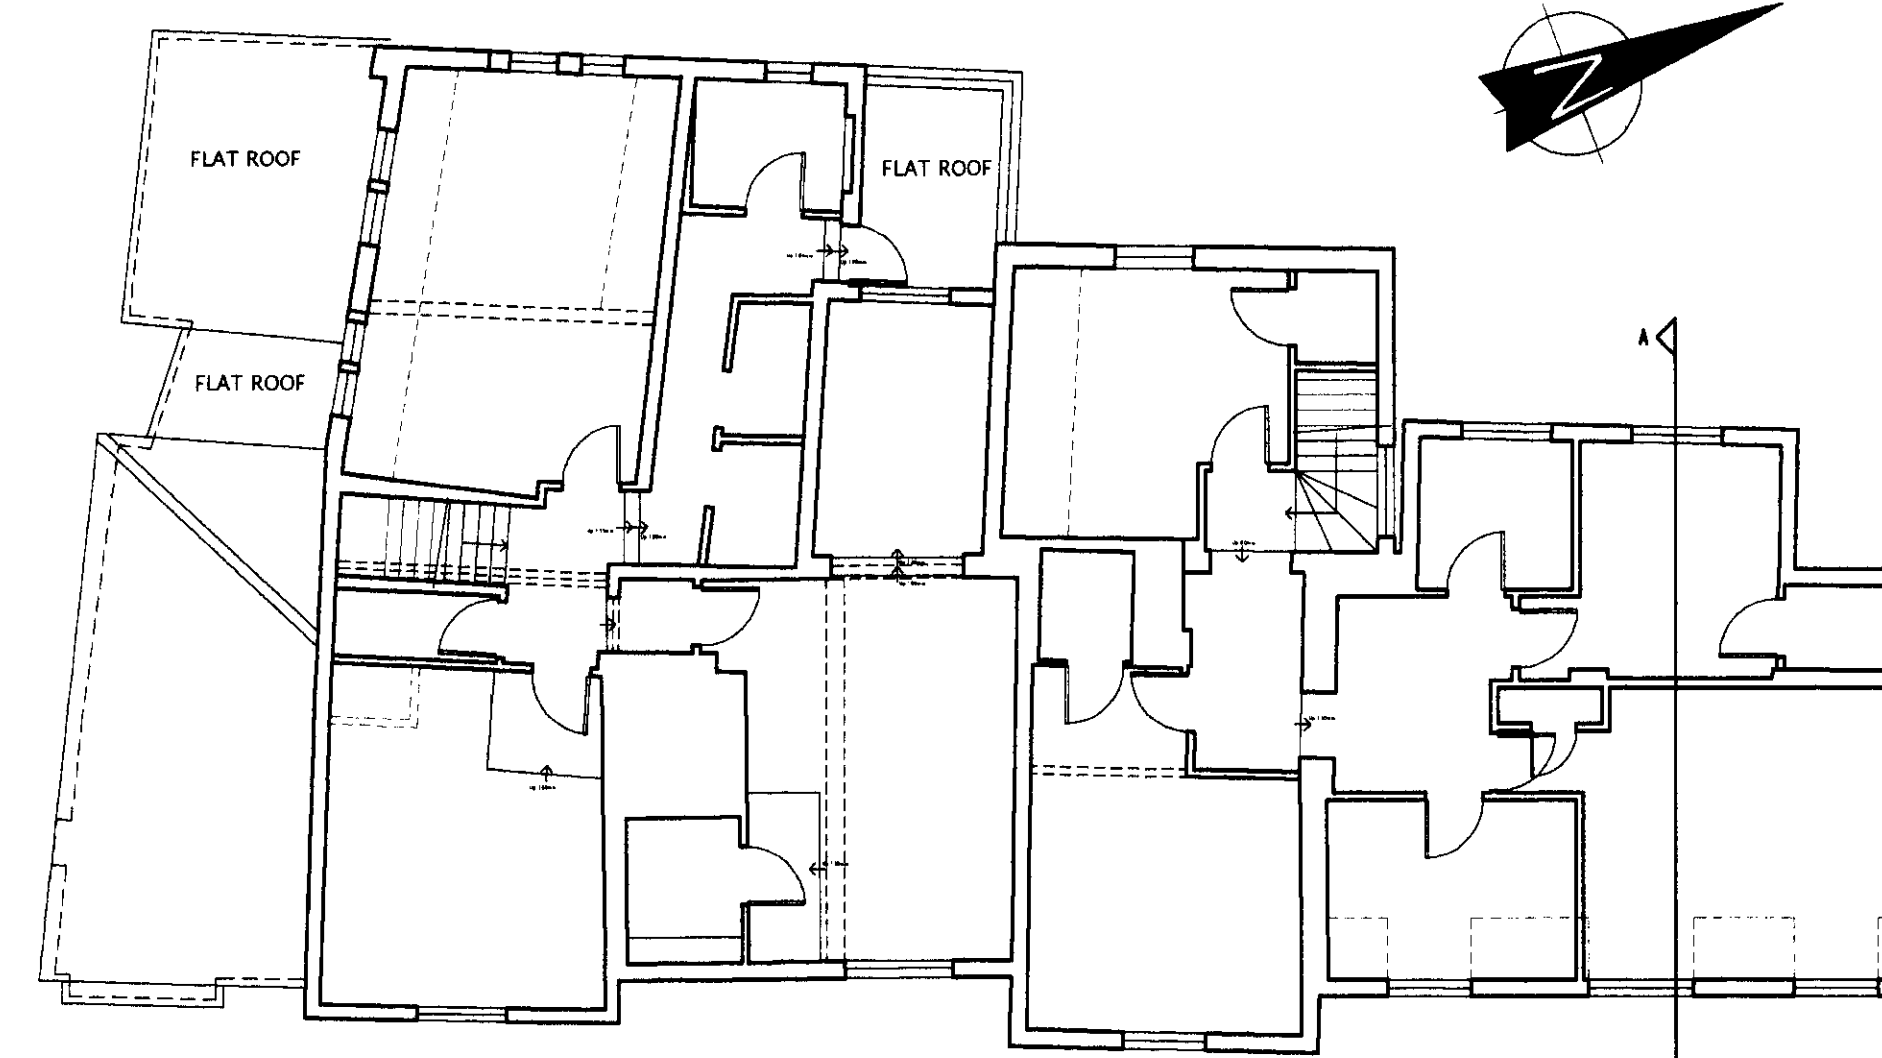

FIRST FLOOR PLAN

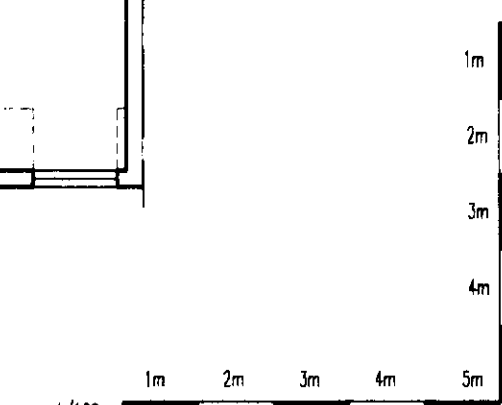

WELWYN HATFIELD
PLANNING
OFFICE COPY
18 JUN 2010
No: 2010/1202

18 JUN 2010

JOB No.	1400
DWRG No.	01 A
SCALE	1/100 @ A1
DATE	AUG 08
DRAWN	TOC
CLIENT	WHDC

7 - 15 PARK STREET,
HATFIELD,
HERTS

EXISTING PLANS
AND ELEVATIONS

CD

**Wastell & Porter
Architects Limited**
BANCROFT HOUSE
34 BANCROFT
HITCHIN
HERTFORDSHIRE
SG5 1LA

Email: contact@wastellporter.co.uk
Tel: 01462 432440