




Elevation B

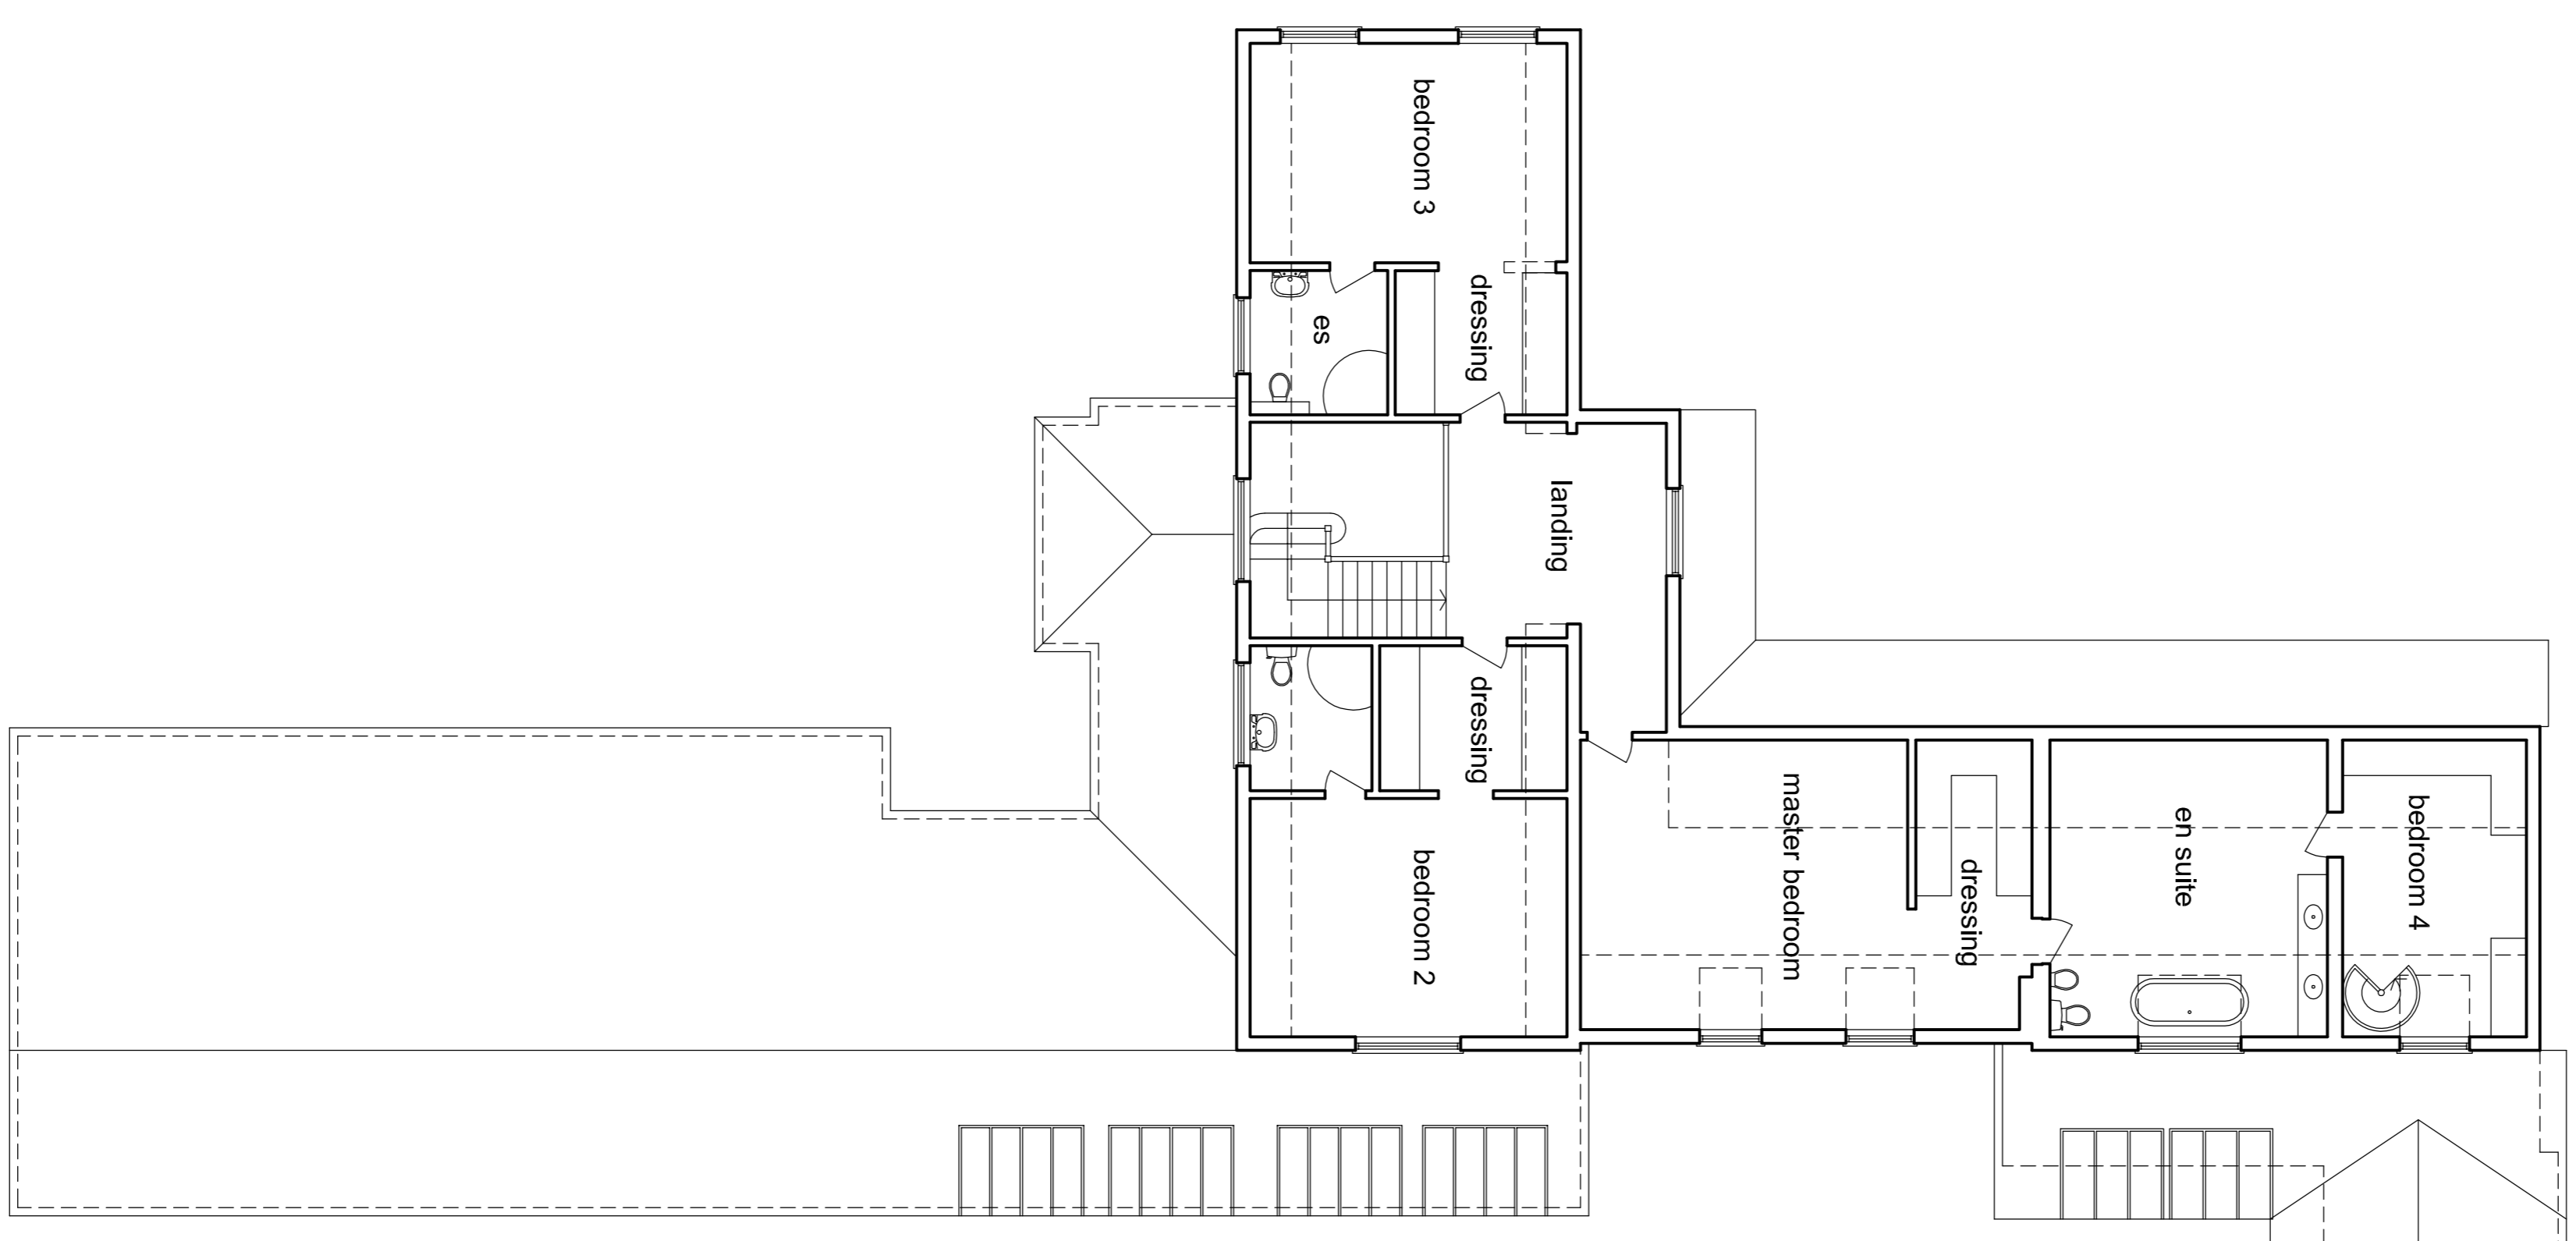

First Floor Plan

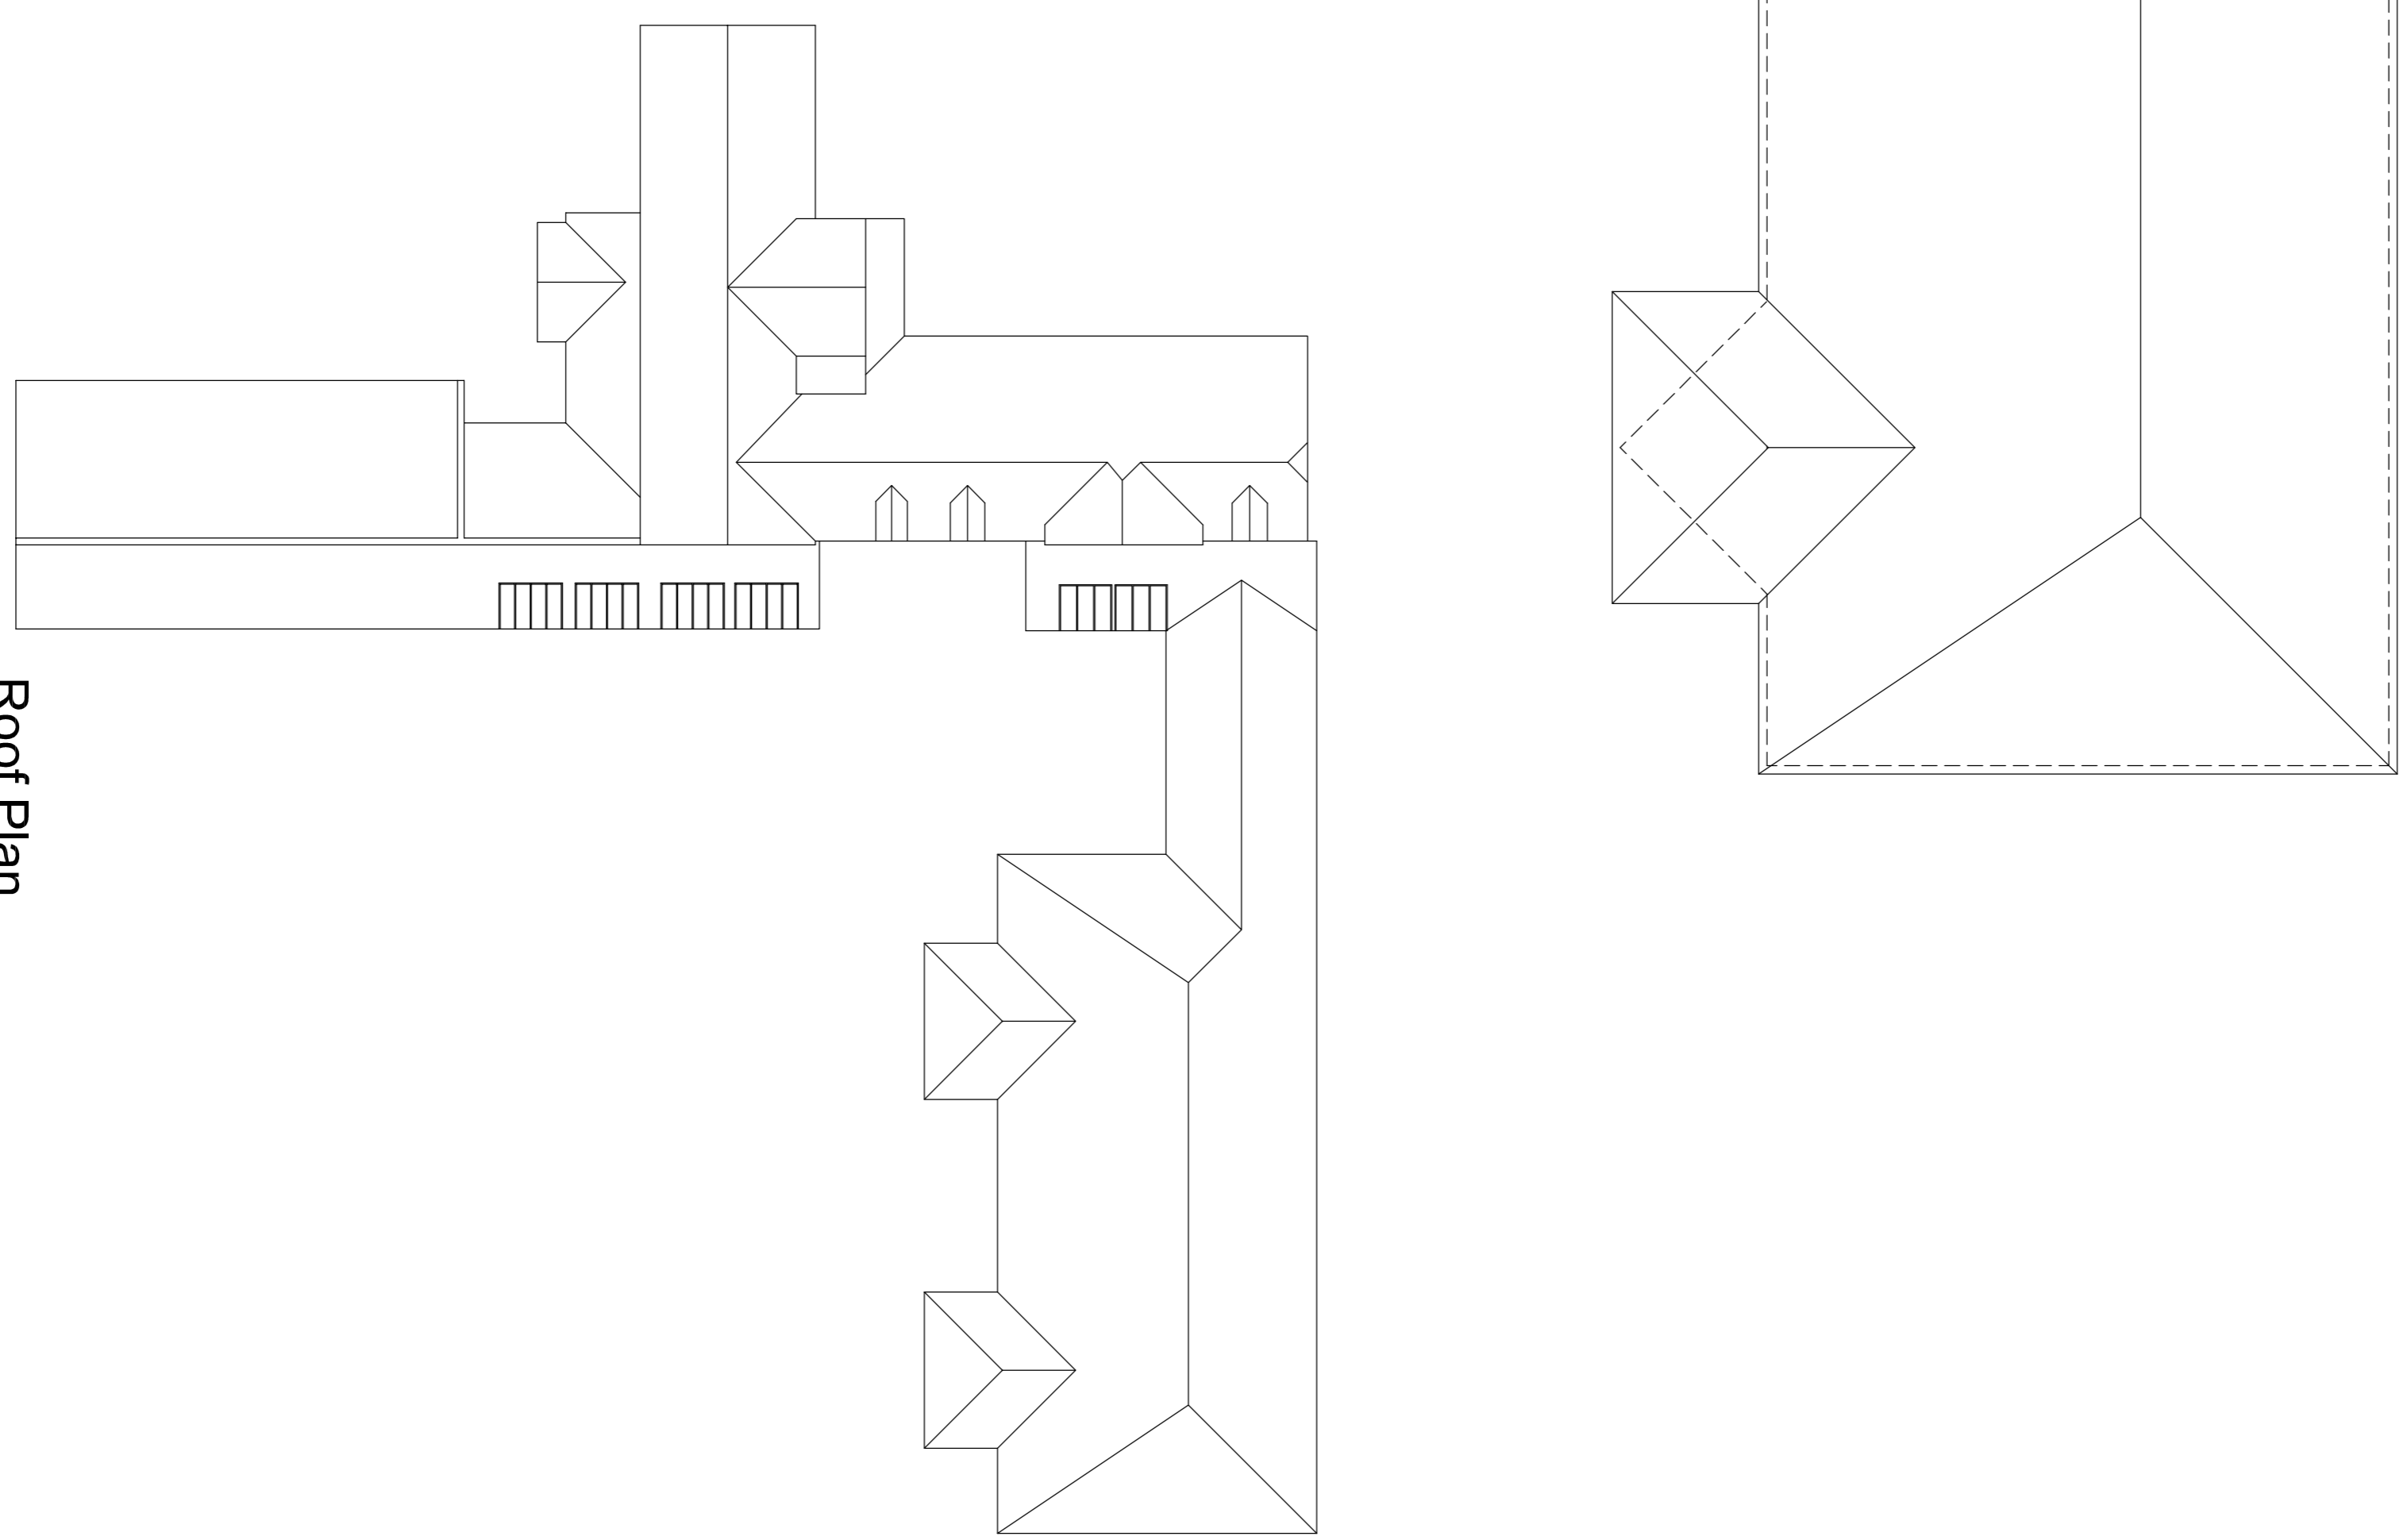

Roof Plan

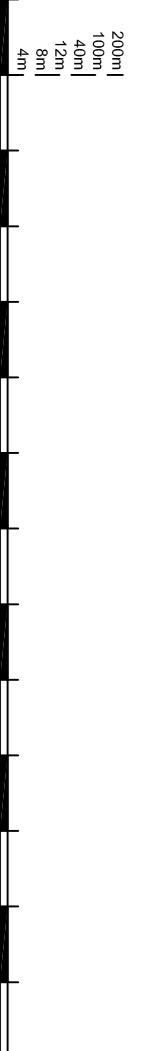

notes:
 any discrepancies should be reported immediately
 all dimensions should be checked on site prior to commencement of work

site/survey based on ordnance survey information provided by prodart systems plc. (www.prodart.co.uk) prodart does not guarantee that all past or current uses or features will be identified in the product

the product does not give details about the actual state or condition of the site nor should it be used or taken to indicate or exclude actual suitability or unsuitability of the site for any particular purpose, or used as a substitute for any physical investigation or inspection.

drawings to be read in accordance with the dwelling emission rate (der/r) calculation, the building must be built 'as designed' meeting the criteria set for air permeability.


© HERTFORD PLANNING SERVICE

note when printing off pdf's it is the responsibility of the user to verify that the scaled drawings are to scale on the appropriate sized sheet also that the scale bars on the plan measure correctly.

Date	Description	By

hps Hertford Planning Service
 Architecture & Planning

Westgate House, 37-41 Castle Street,
 Hertford, Herts SG14 1HH
 Tel: 01992 552173 Fax: 01992 587643
 Email: contact@hertfordplanning.co.uk
www.hertfordplanning.co.uk

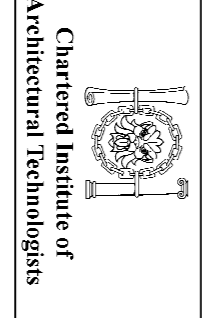

Client	Mr B White
Description	The Barn Lysley Place Brookmans Park
Project	EXISTING Plans & Elevations
Date	February 2012
Scale	1:100; 1:200
Sheet size	A1
Drawn	GPS
Date	February 2012
Scale	1:100; 1:200
Sheet size	A1
Drawn	GPS
Date	February 2012
Scale	1:100; 1:200
Sheet size	A1
Drawn	GPS

10825-S002