
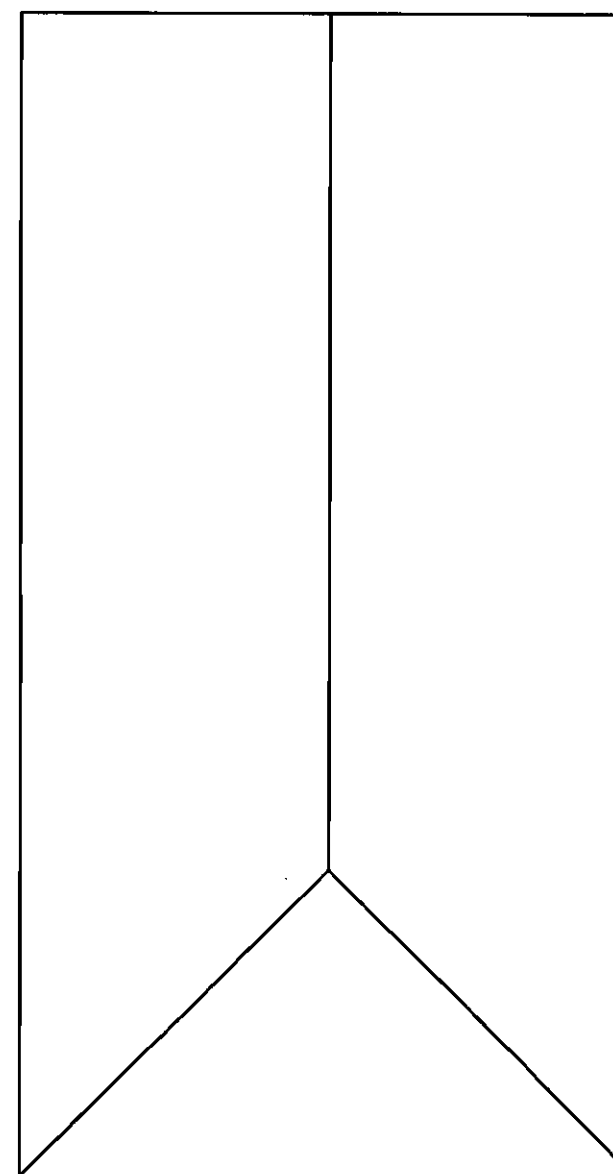
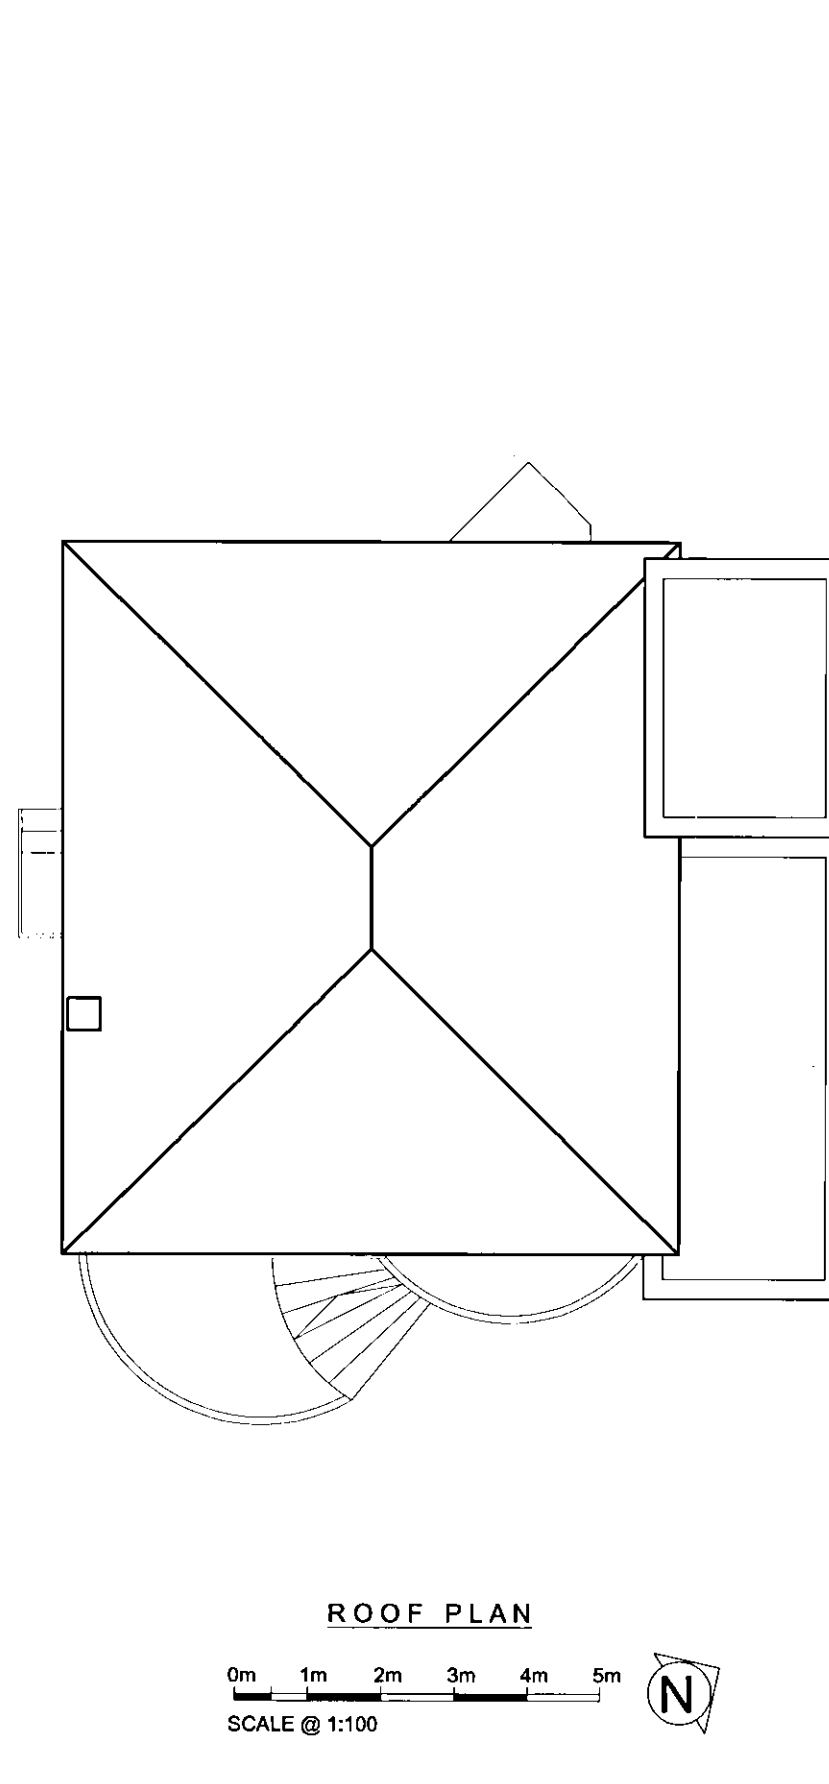


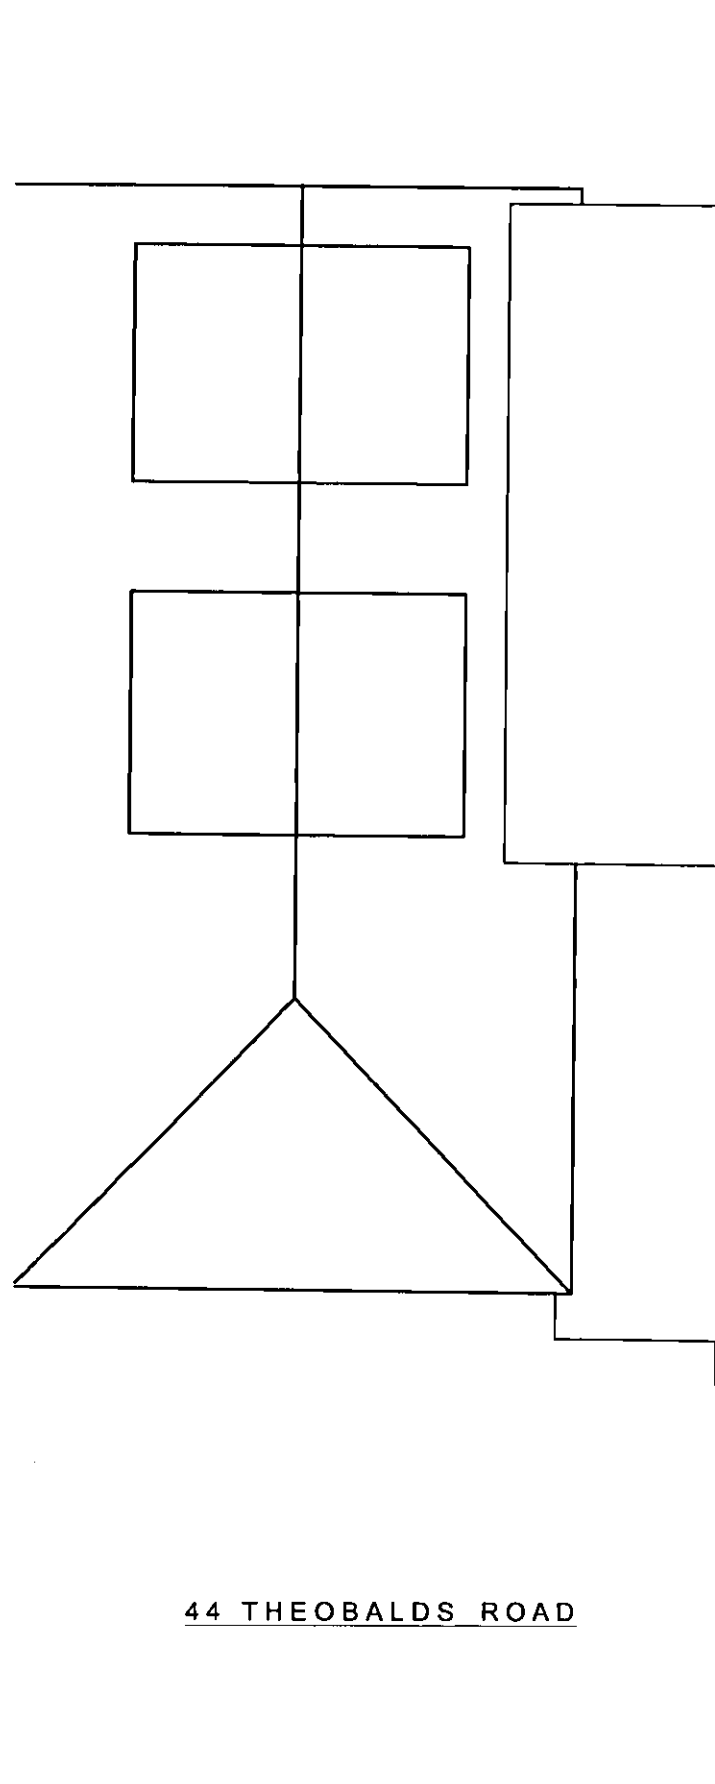

NOTES

When printing from PDF please ensure 100% scaling or that 'Page Scaling' is set to 'none'.

All dimensions to be checked on site prior to construction.
Do not scale from this drawing.
This drawing is copyright YOOP Architects.

PLANNING
DEPARTMENT

17 JUN 2011

~~2011/1116~~

REV. DESCRIPTION

PLANNING

YOOP Architects
Architecture for people

Compass House 37-41 Church Road
Stanmore Middlesex HA7 4AA

Info@yooarchitects.co.uk

020 8954 6291

JOB: THEOBALDS ROAD
42 Theobalds Road
Cuffley EN6 4HL

DRWG: ROOF PLAN
EXISTING

SCALE	DATE	DRN	CHK
1:100@A3	Apr 2011	SU	GE
JOB NUMBER	DRWG NUMBER	REVISION	
10/071	071/EX/003	-	