


EXISTING

23 Manor Road
Hatfield
Herts AL10 9LJ

Notes:
No dimensions to be scaled from this drawing. All dimensions to be checked on site prior to commencement of works and any discrepancies referred to the Architect / Engineer / Contractor.

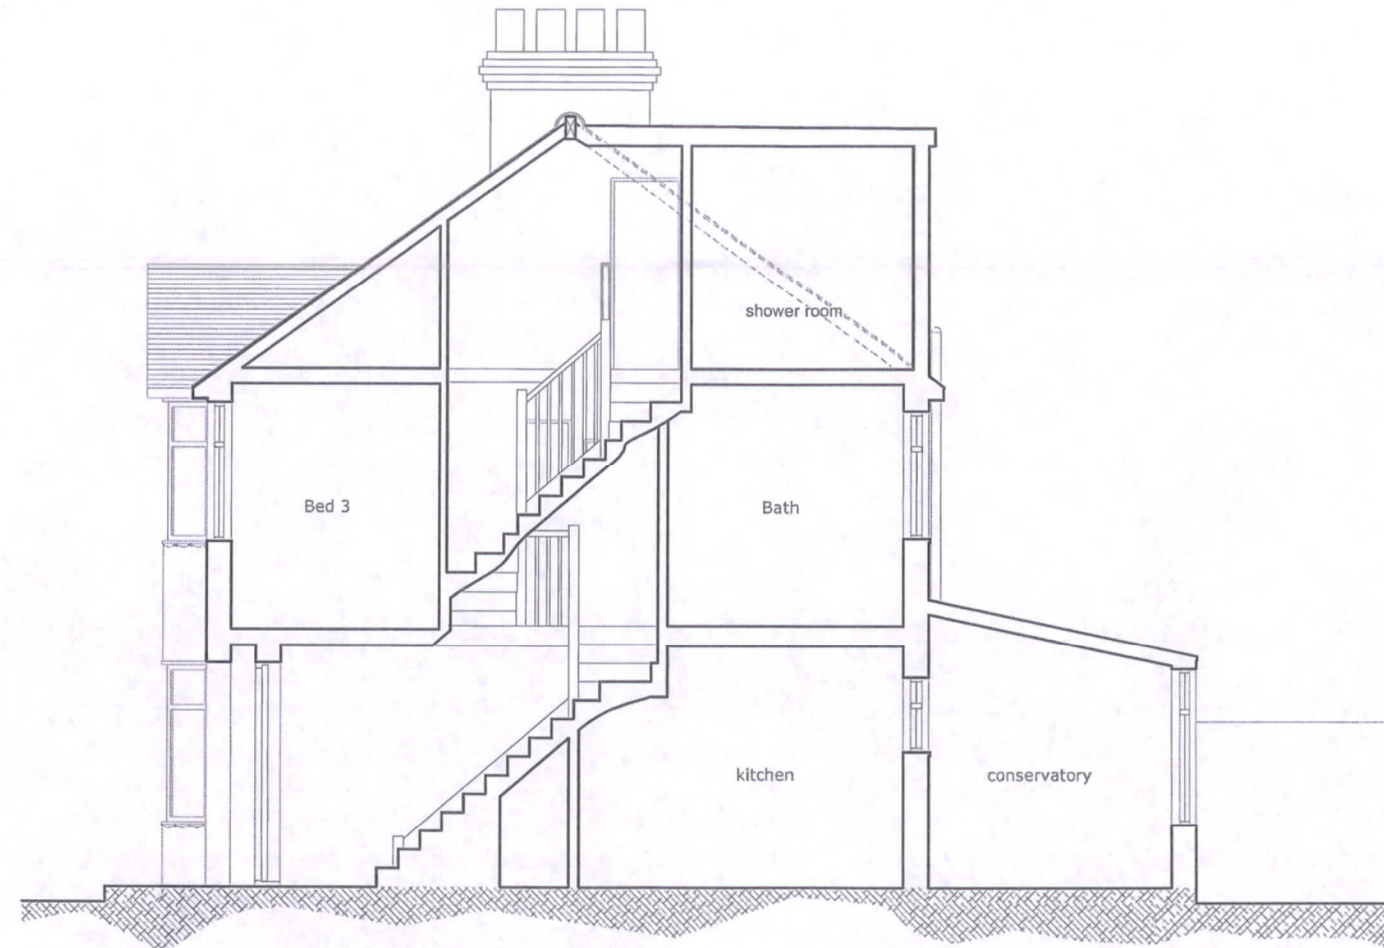

23 MANOR ROAD AL10
EXISTING
SECTION DD (SIDE)

SCALE



S17	Rev	Detail	Date	Drawn -	Checked -	File No. MRD23-S1	Drawing No. 1649.S.17	Revision	Drawing Title EXISTING	Project Title 23 Manor Road Hatfield Herts AL10 9LJ	 5 Manor Road Hatfield Herts AL10 9LN
				Client -			Scale 1:100 @ A4	Date 18.01.15	SECTION DD		