




SECTION 1

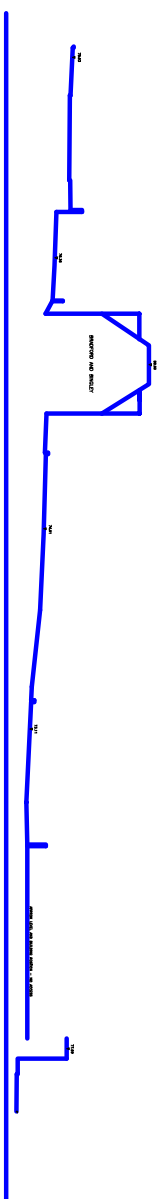




SECTION 2

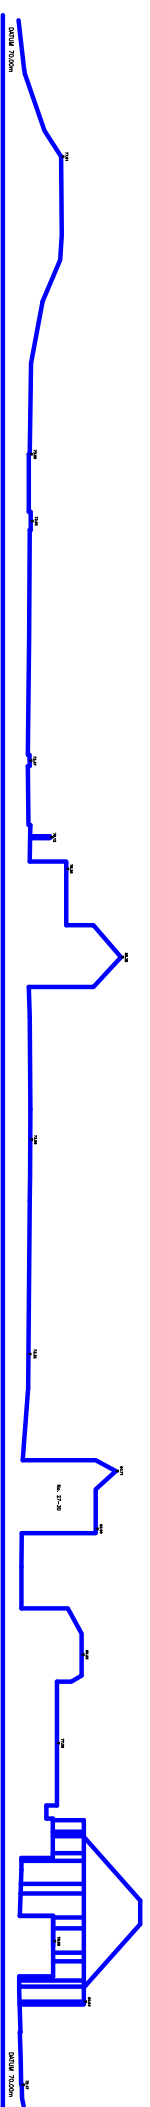

SECTION 3

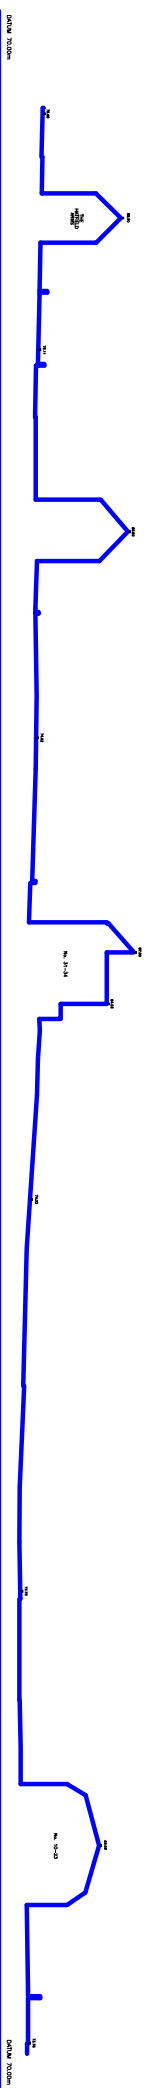

SECTION 4

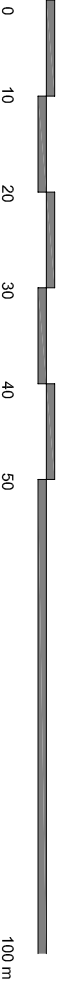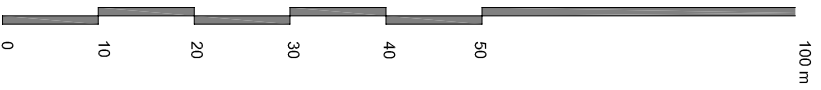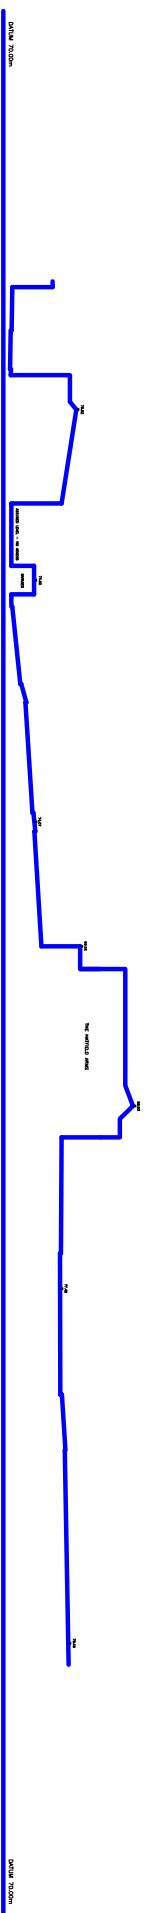

BROOKS / MURRAY

ARCHITECTS
8-10 NEWINGTON PLACE
LONDON EC4A 4JA
TEL: 020 7739 8999
FAX: 020 7739 8998
architects@brooksandmurray.com

CLIENT:
GASCOYNE CECIL ESTATES

JOB:
Salisbury Square

DATE: Jan 2011
SCALE: 1:500 @A3

DRAWING TITLE:
Existing Sections

DRAWING NUMBER:
799-025 A

Revisions
A 16.03.11 Previously known as 789-003