


## NOTES

When printing from PDF please ensure 100% scaling or that 'Page Scaling' is set to 'none'.

All dimensions to be checked on site prior to construction.

This drawing is copyright YOOP Architects.

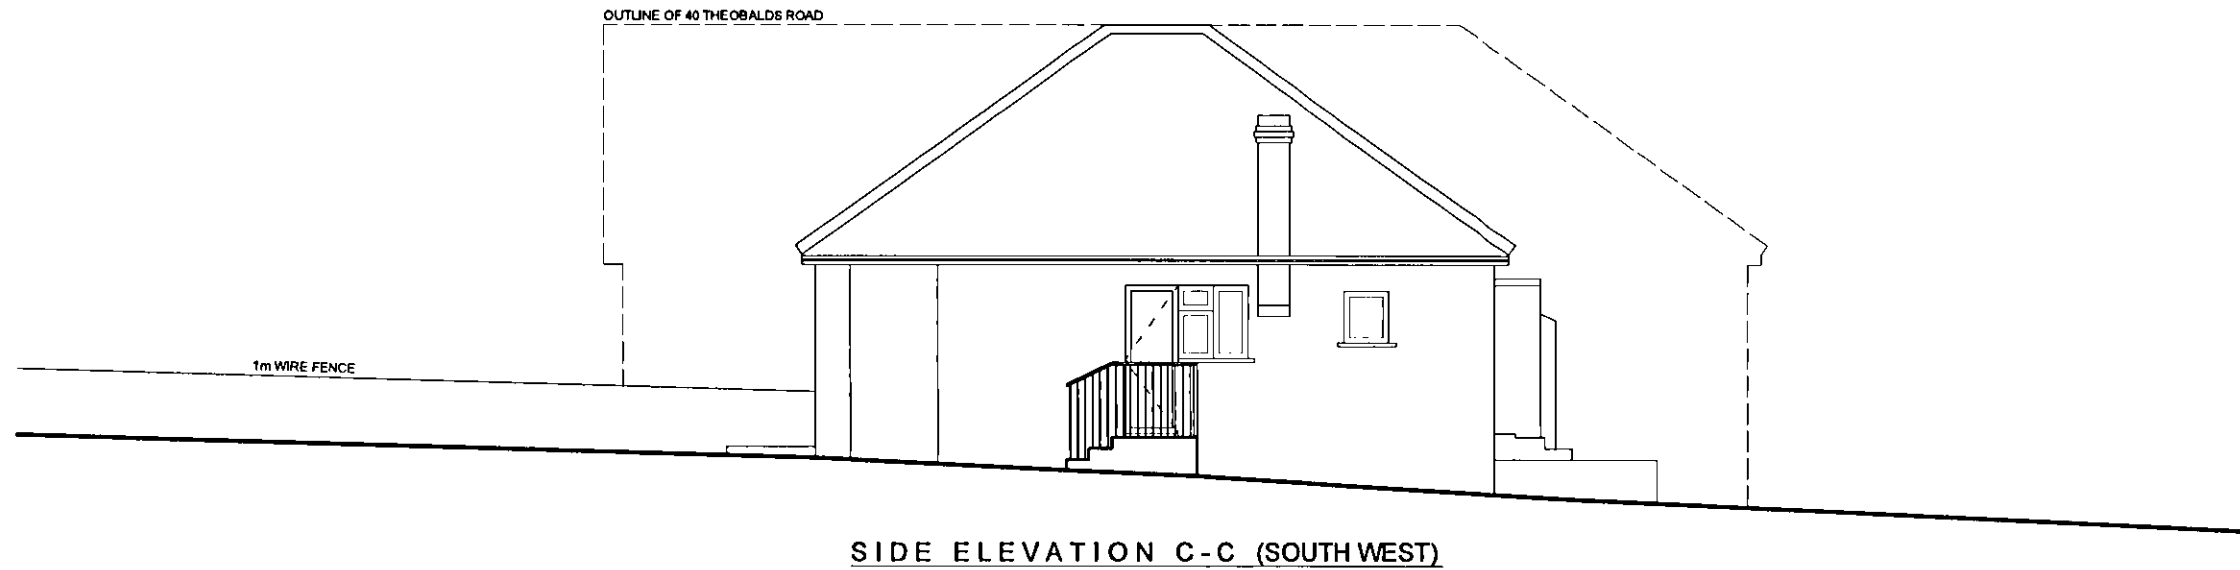

0m 1m 2m 3m 4m 5m  
SCALE @ 1:100

PLANNING DEPARTMENT  
OFFICE COPY

22 DEC 2011

2011/2856

REV. DESCRIPTION

## PLANNING

**YOOP Architects**  
Architecture for people

Compass House 37-41 Church Road  
Stanmore Middlesex HA7 4AA


info@yooparchitects.co.uk

020 8954 6291

JOB: **THEOBALDS ROAD**  
42 Theobalds Road  
Cuffley EN6 4HL

DRWG: **SIDE ELEVATIONS  
EXISTING**

SCALE	DATE	DRN	CHK
1:100@A3	Apr 2011	SU	GE
JOB NUMBER	DRWG NUMBER	REVISION	
10/071	071/EX/005	-	

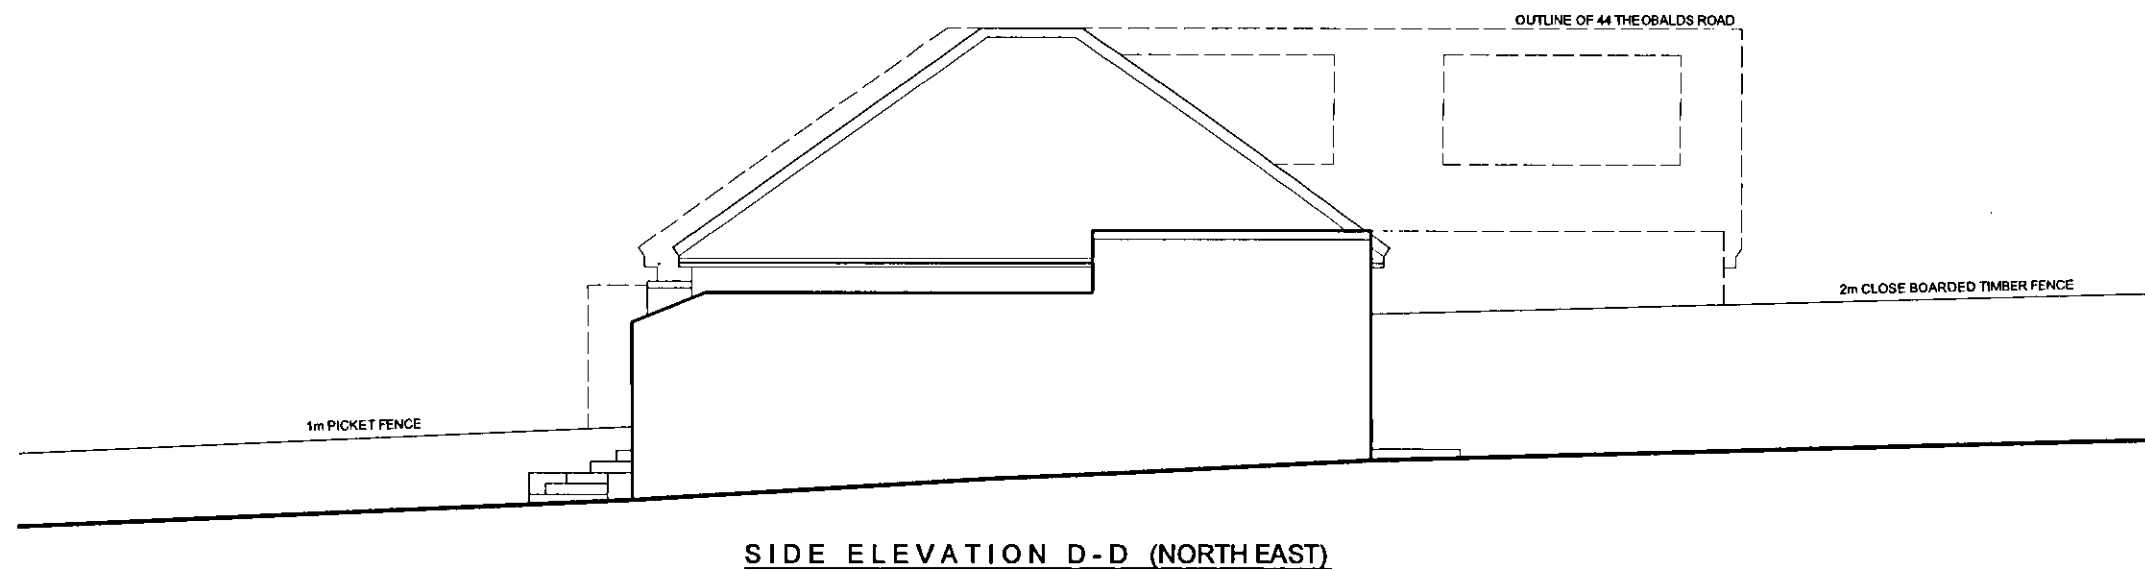

0m 1m 2m 3m 4m 5m  
SCALE @ 1:100