

# NOTES

When printing from PDF please ensure 100% scaling or that 'Page Scaling' is set to 'none'.

All dimensions to be checked on site prior to construction.  
~~Do not scale from this drawing.~~  
 This drawing is copyright YOOP Architects.

PLANNING  
DEPARTMENT

17 JUN 2011  
- 2011 / 11 16

REV. DESCRIPTION

PLANNING


**YOOP Architects**  
 Architecture for people

Compass House 37-41 Church Road  
 Stanmore Middlesex HA7 4AA  
 info@yooarchitects.co.uk  
 020 8954 6291

JOB: THEOBALDS ROAD  
 42 Theobalds Road  
 Cuffley EN6 4HL


DRWG: SIDE ELEVATIONS  
 EXISTING

SCALE	DATE	DRN	CHK
1:100@A3	Apr 2011	SU	GE
JOB NUMBER	DRWG NUMBER	REVISION	
10/071	071/EX/005	-	

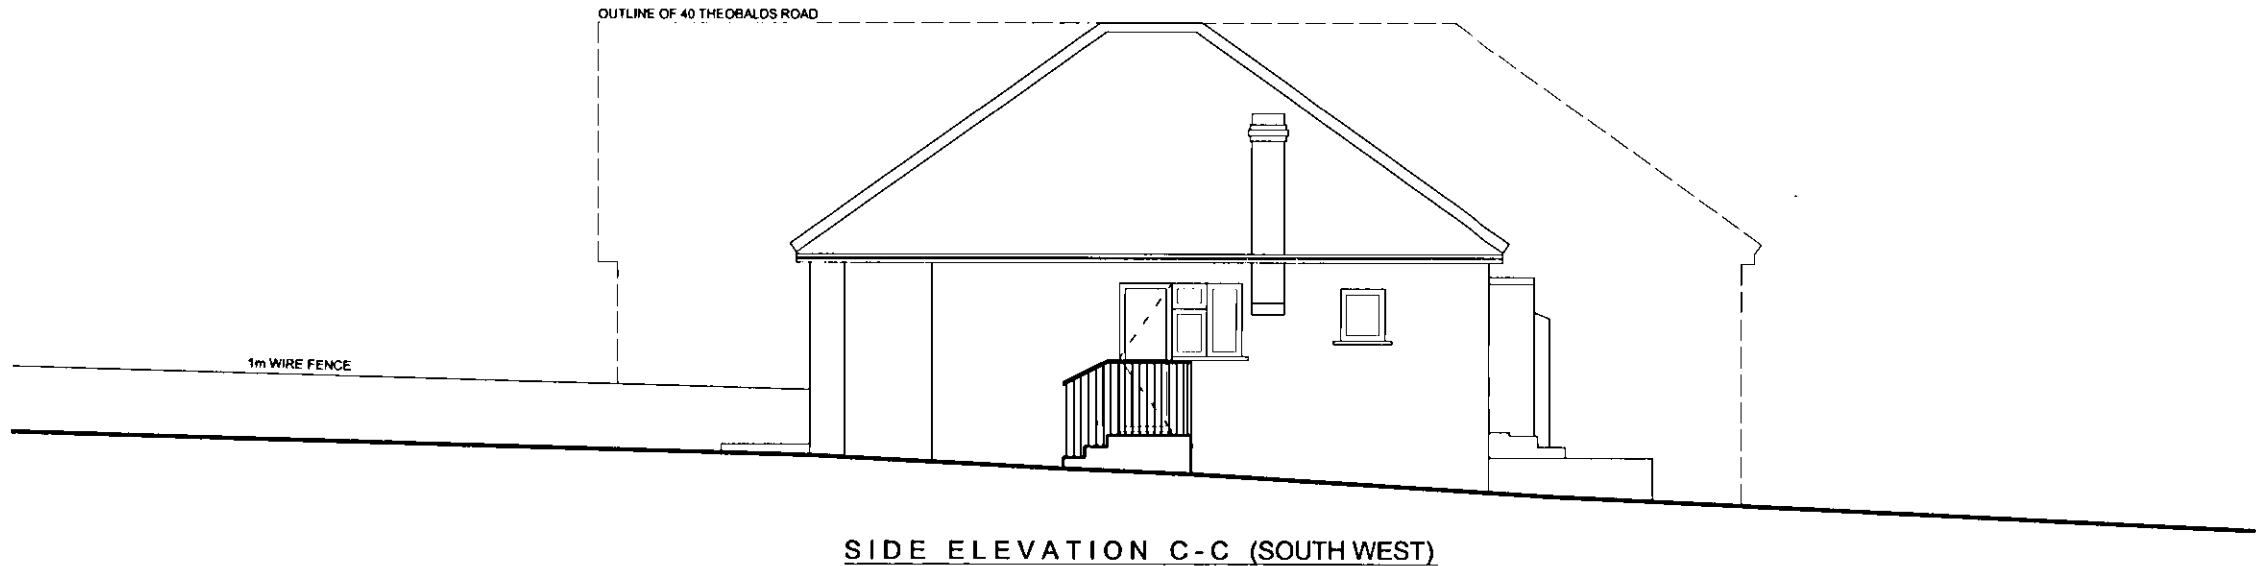

SIDE ELEVATION C-C (SOUTH WEST)

0m 1m 2m 3m 4m 5m  
 SCALE @ 1:100

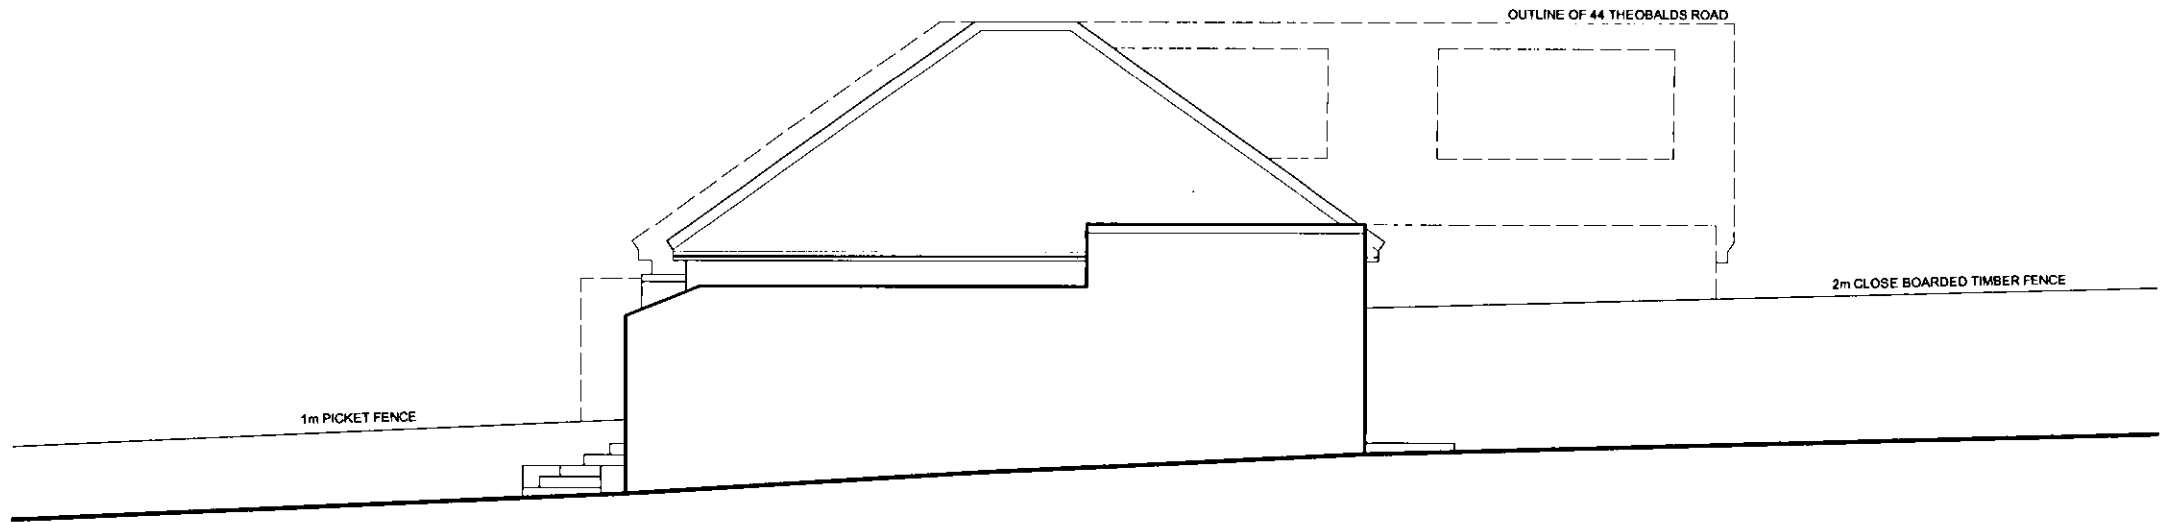

SIDE ELEVATION D-D (NORTHEAST)

0m 1m 2m 3m 4m 5m  
 SCALE @ 1:100