



SECTION DD

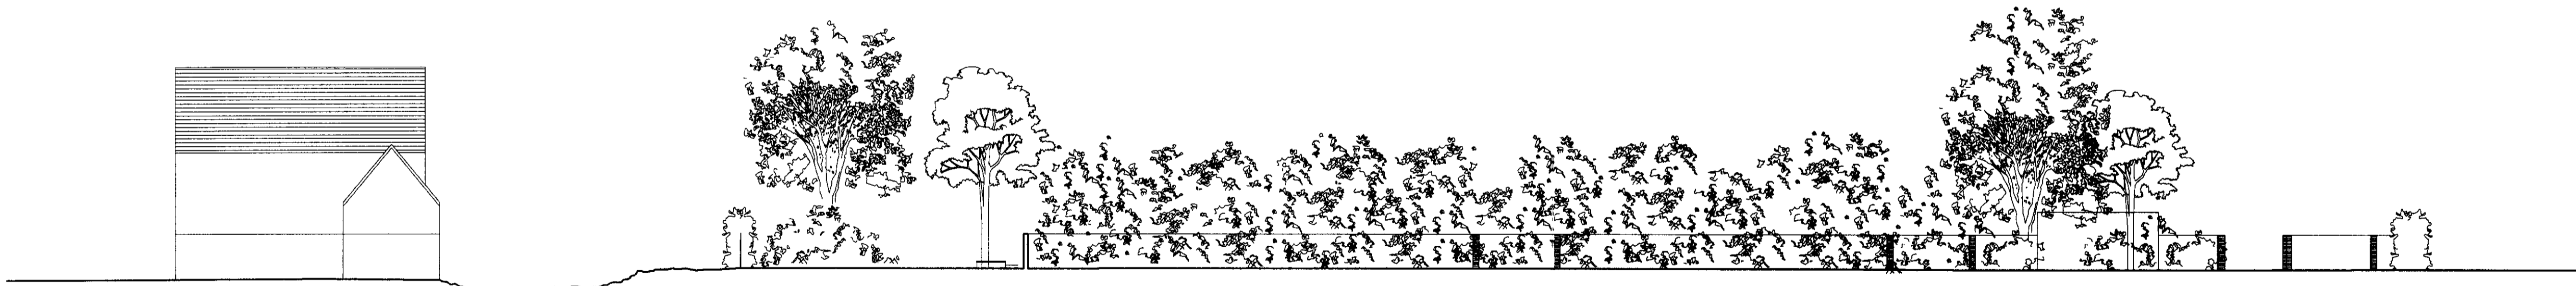

SECTION EE

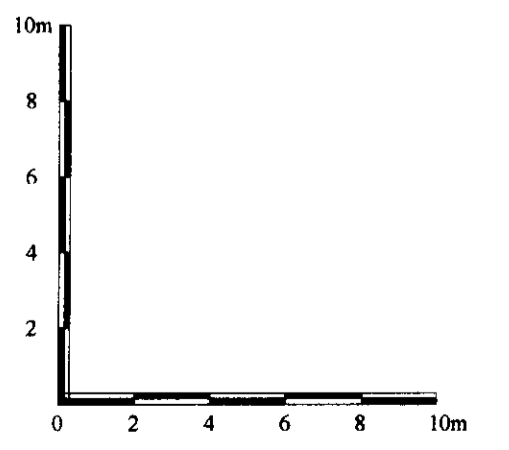

WELWYN HATFIELD  
 PLANNING  
 OFFICE COPY  
 26 MAR 2010  
 No. 2010/0457

Rev	Date	Comments
Rev A	23/03/2010	Scale bars added

EXISTING

Great Nast Hyde House  
 Hertfordshire  
 Site Elevations & Sections

**RUSSELL TAYLOR ARCHITECTS**  
 Russell Taylor Architects own the copyright to this drawing and design.  
 LONDON  
 CORNWALL  
 www.rtarchitects.co.uk  
 TEL: 020 7261 1984  
 TEL: 01503 273 092

Scale	Date	Drawn	No	Rev.
1:200 @ A1 Size	Mar 2, 2010	DB	6103/103	A