


SECTION DD

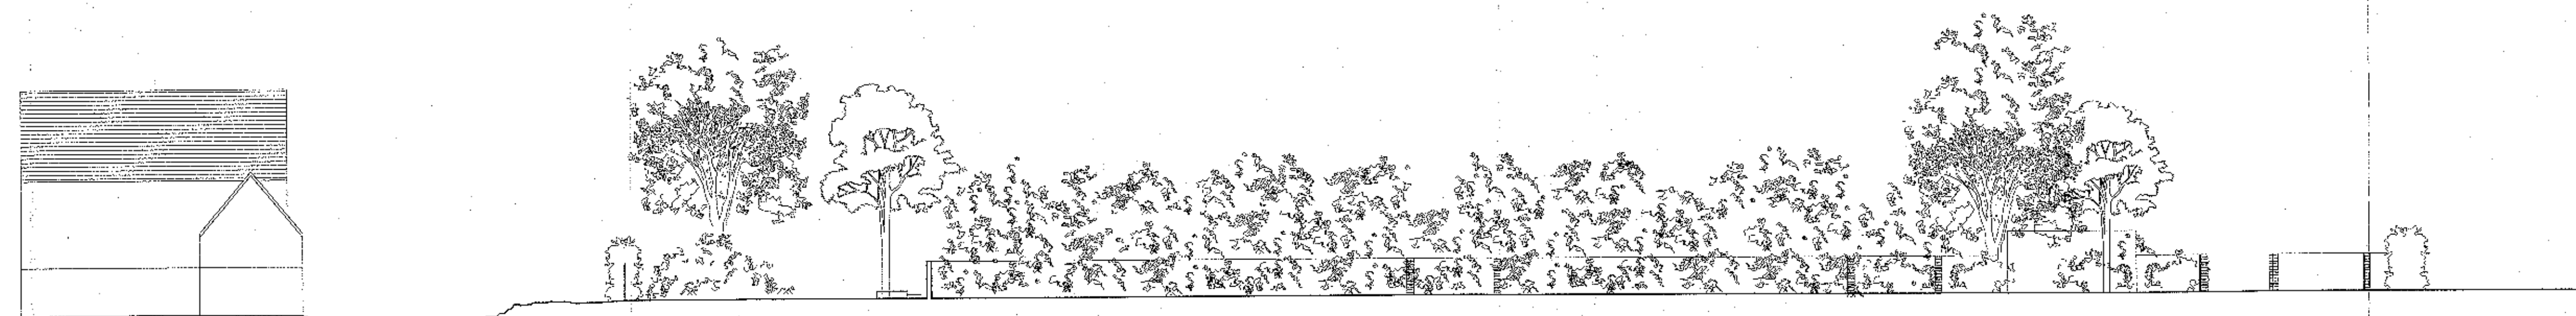

SECTION EE

WELWYN HATFIELD  
PLANNING  
OFFICE COPY  
22 OCT 2010  
NO. 2010/2149

Rev	Date	Comments
Rev A	23/03/2010	Scale bars added

EXISTING

Great Nast Hyde House  
Hertfordshire  
Site Elevations & Sections

 **RUSSELL TAYLOR ARCHITECTS**  
mail@rtarchitects.co.uk  
LONDON  
CORNWALL  
© Russell Taylor Architects over the copyright to this drawing and design.
www.rttarchitects.co.uk  
TEL: 020 7261 1984  
TEL: 01503 275 092

Scale	Date	Drawn	No.	Rev.
1:200 @ A1 Size	Mar 26, 2010	DB	6103/103	A

