



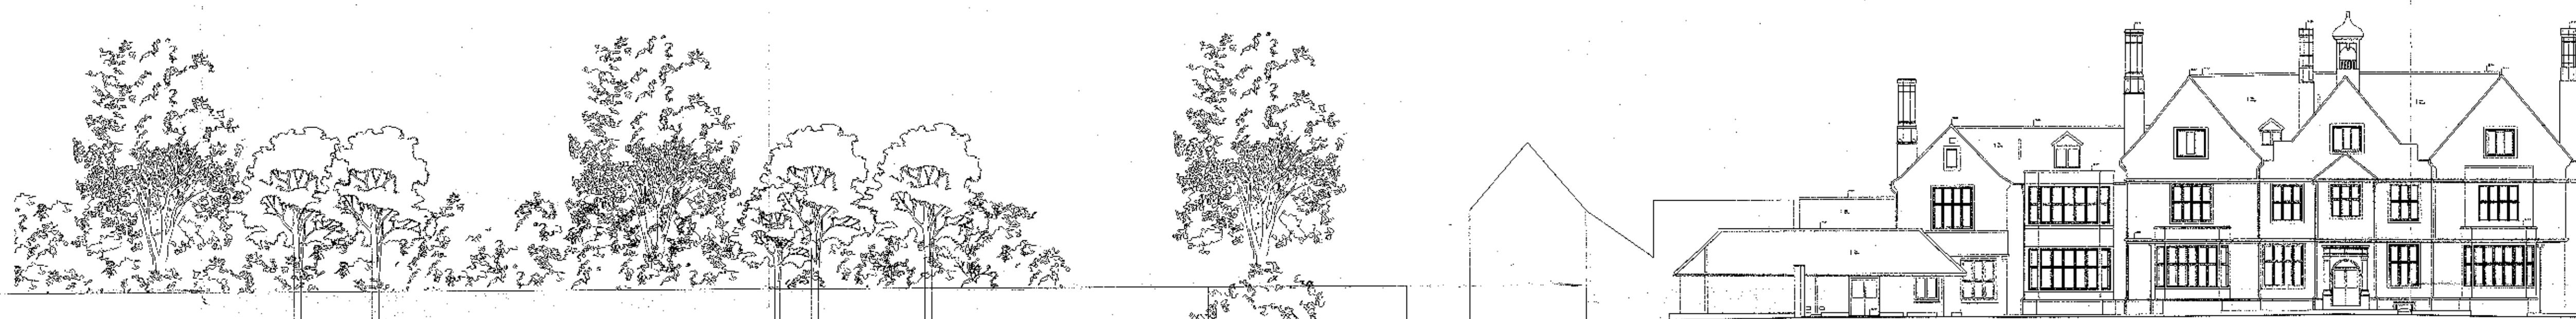


ELEVATION AA

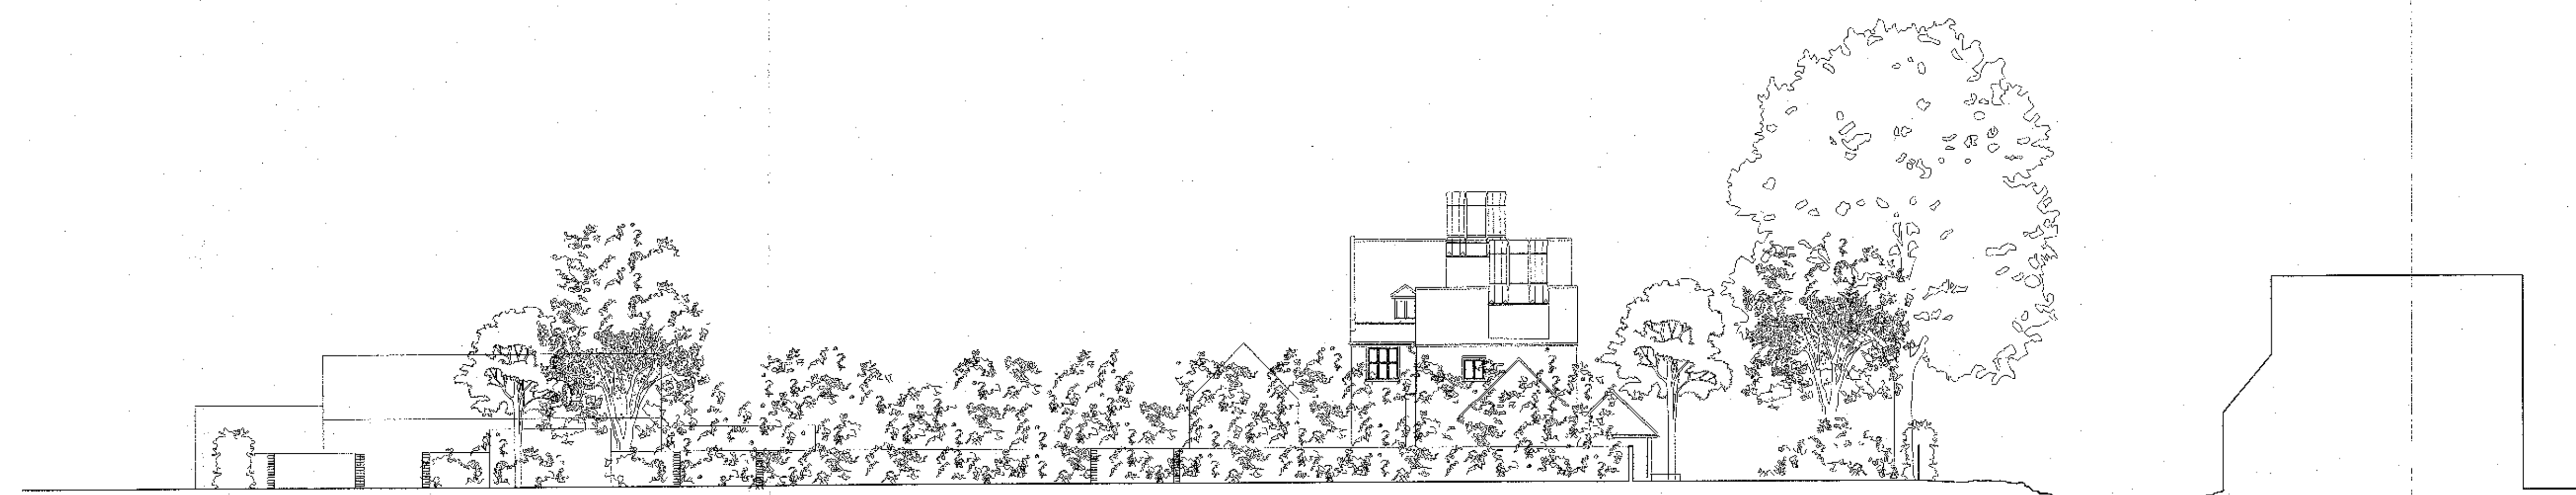

ELEVATION BB



SECTION CC

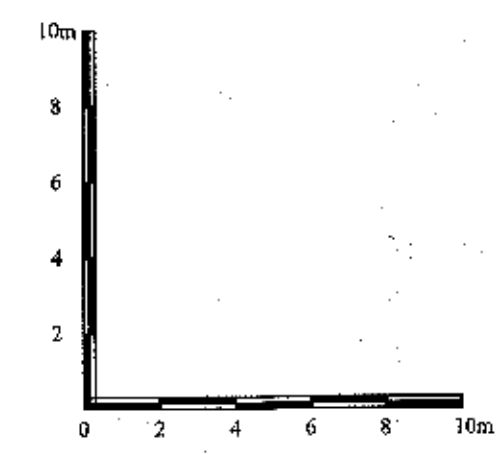

WELWYN HATFIELD
PLANNING
OFFICE COPY
22 OCT 2010
No. 2010/2149

Rev	Date	Comments
Rev B	17/08/2010	New South Gate Added
Rev A	23/03/2010	Scale bars added

EXISTING

Great Nast Hyde House
Hertfordshire
Site Elevations & Sections

RUSSELL TAYLOR ARCHITECTS
rta@rtarchitects.co.uk
LONDON
CORNWALL
www.rtaarchitects.co.uk
TEL: 020 7261 1984
TEL: 01563 273 092

Scale	Date	Drawn	No.	Rev.
1:200 @ A1 Size	Mar 26, 2010	DB	6103/102	B