

2.0 Background Information + Drawings

2.5 Existing Site Location Plan Scale 1:1250 @ A3


Notes

Do not scale from this drawing.

All dimensions are to be checked on site.

All omissions and discrepancies to be reported to the architect immediately.

The drawing opposite illustrates in red the area occupied by DDS and La Bella Pizza indicated as a red dotted line.

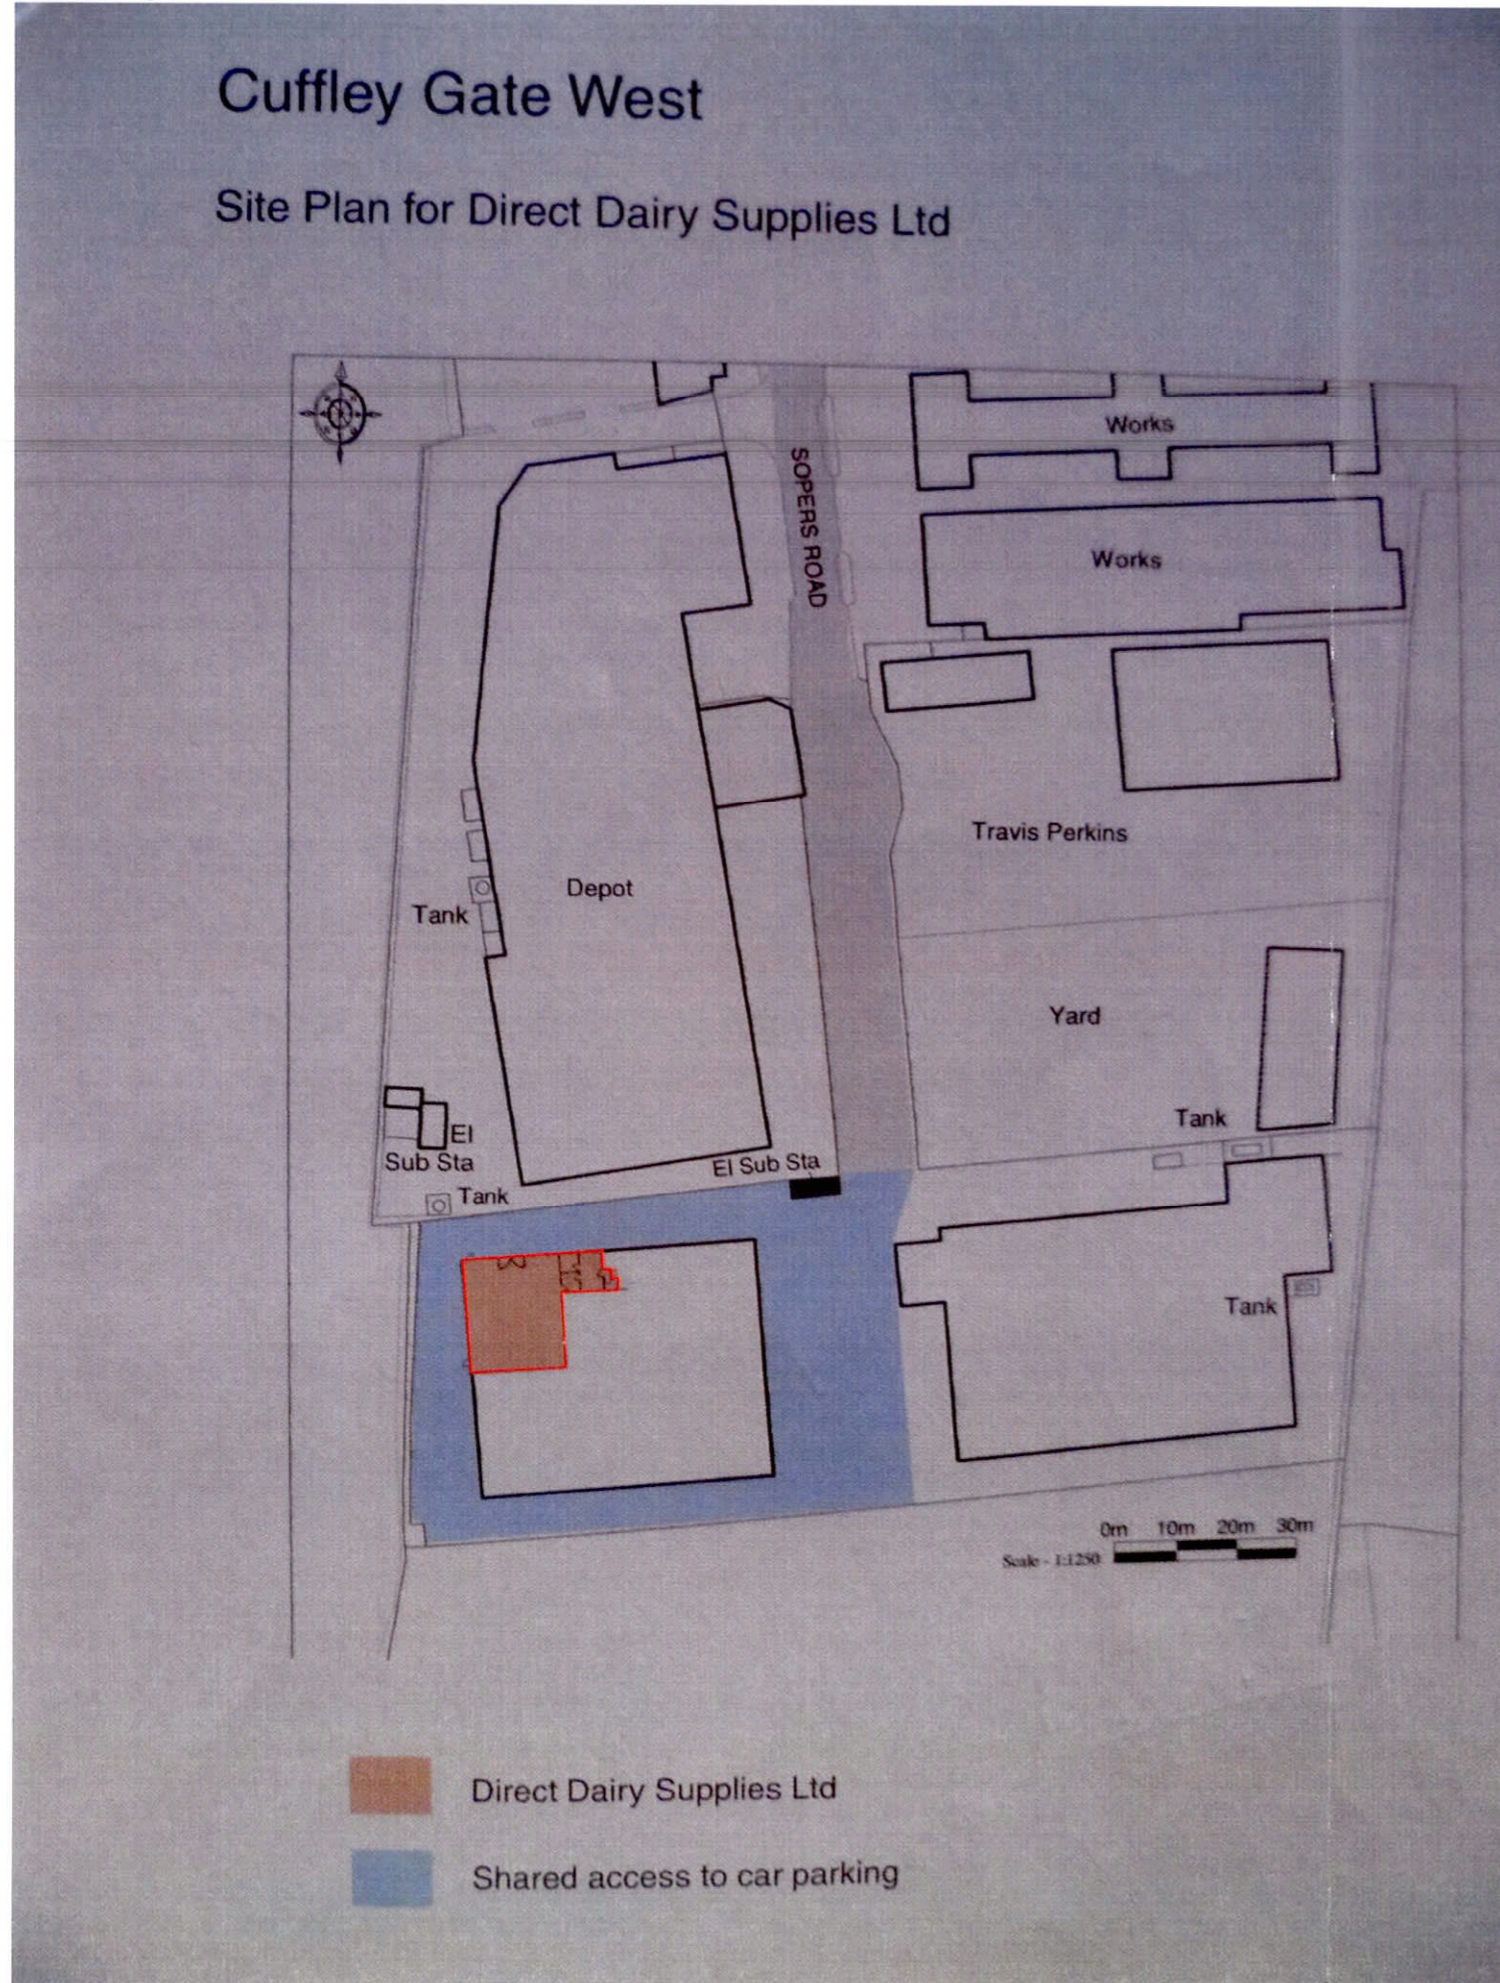

PLANNING DEPARTMENT
OFFICE COPY
03 OCT 2012
2012/1443

Site Location Plan Amended To Scale	August 2012	A
Issued for Planning	August 2012	
	Date	Rev

ISSUED FOR PLANNING

Project
DDS Food Imports
 247 Imperial Drive
 Rayners Lane
 Harrow
 HA2 7H

Drawing
 Existing Site Location Plan

Drawn	Date	Scale
RDL	May 2012	1:1250
Project Number	Drawing Number	Revision
12001	15-01-105	A

Original Drawing Size A3

