



Land off Kingsmead Cuffley

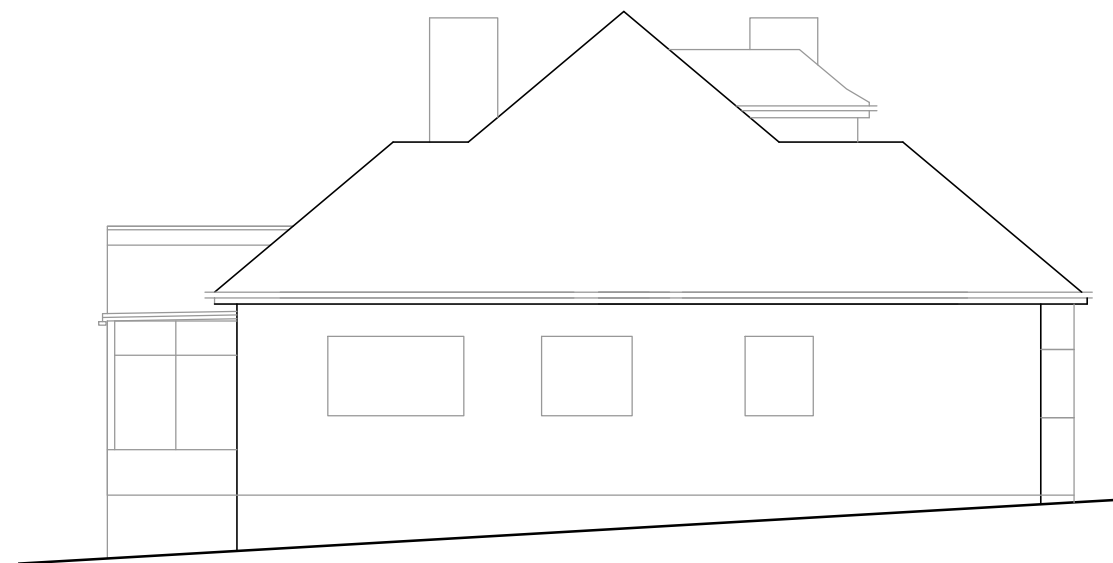


Elevation A



Elevation B

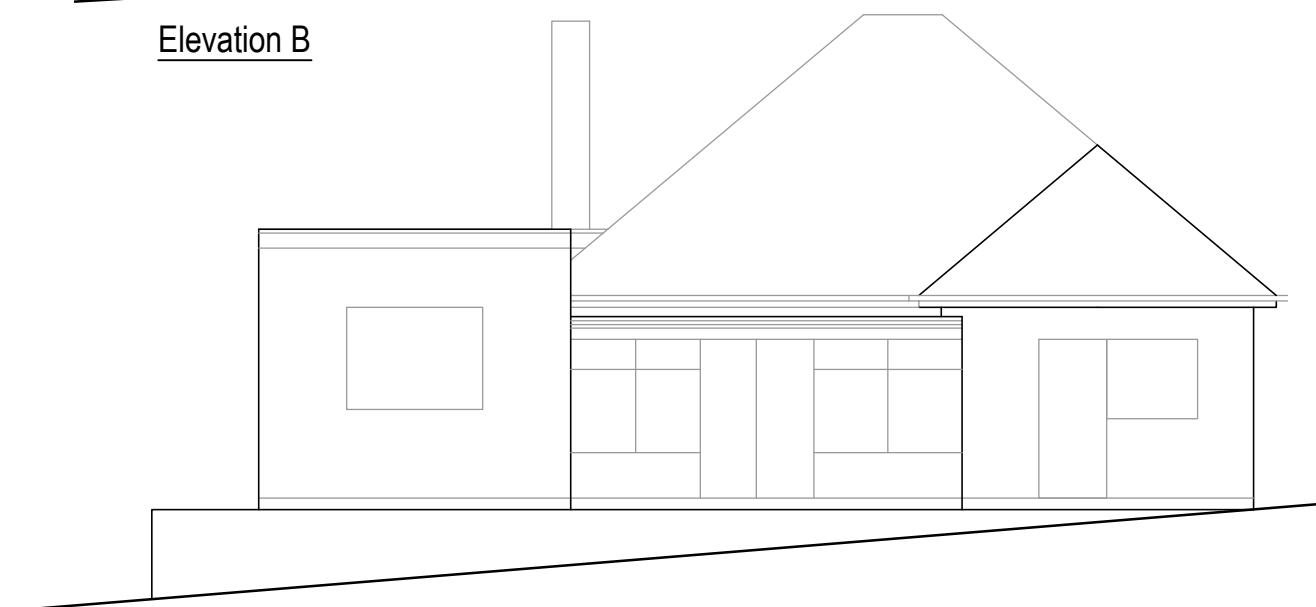

Elevation C

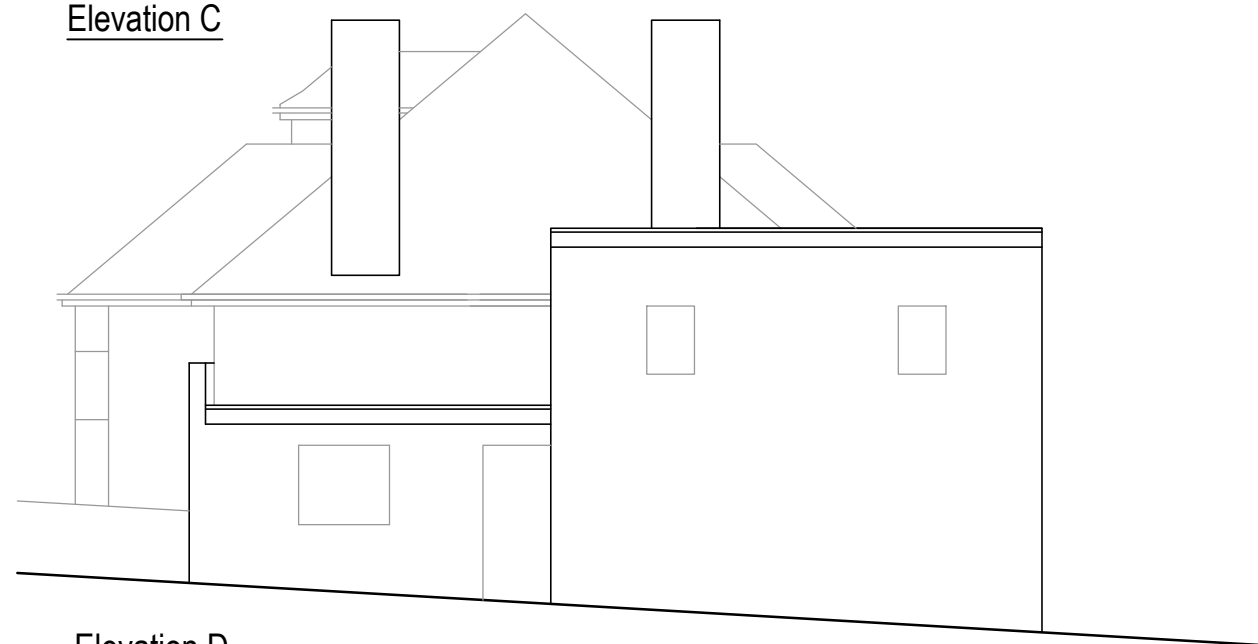

Elevation D



Ground Floor



 Architectural Design & Development Consultants	Title Land of Kingsmead, Cuffley		Detail Existing building - plans and elevations	
	Net Assets The Studio, 141 New Road, Croxley Green, Herts. WD3 3EN. Tel:- 01923 293117. 07531 124528 Web:- www.nettassets.co.uk		Date Jan 2014	Job Ref 1374
	Scale 1:100	Drg No. 11	Rev.	A3