



Existing Portakabin Buildings in situ

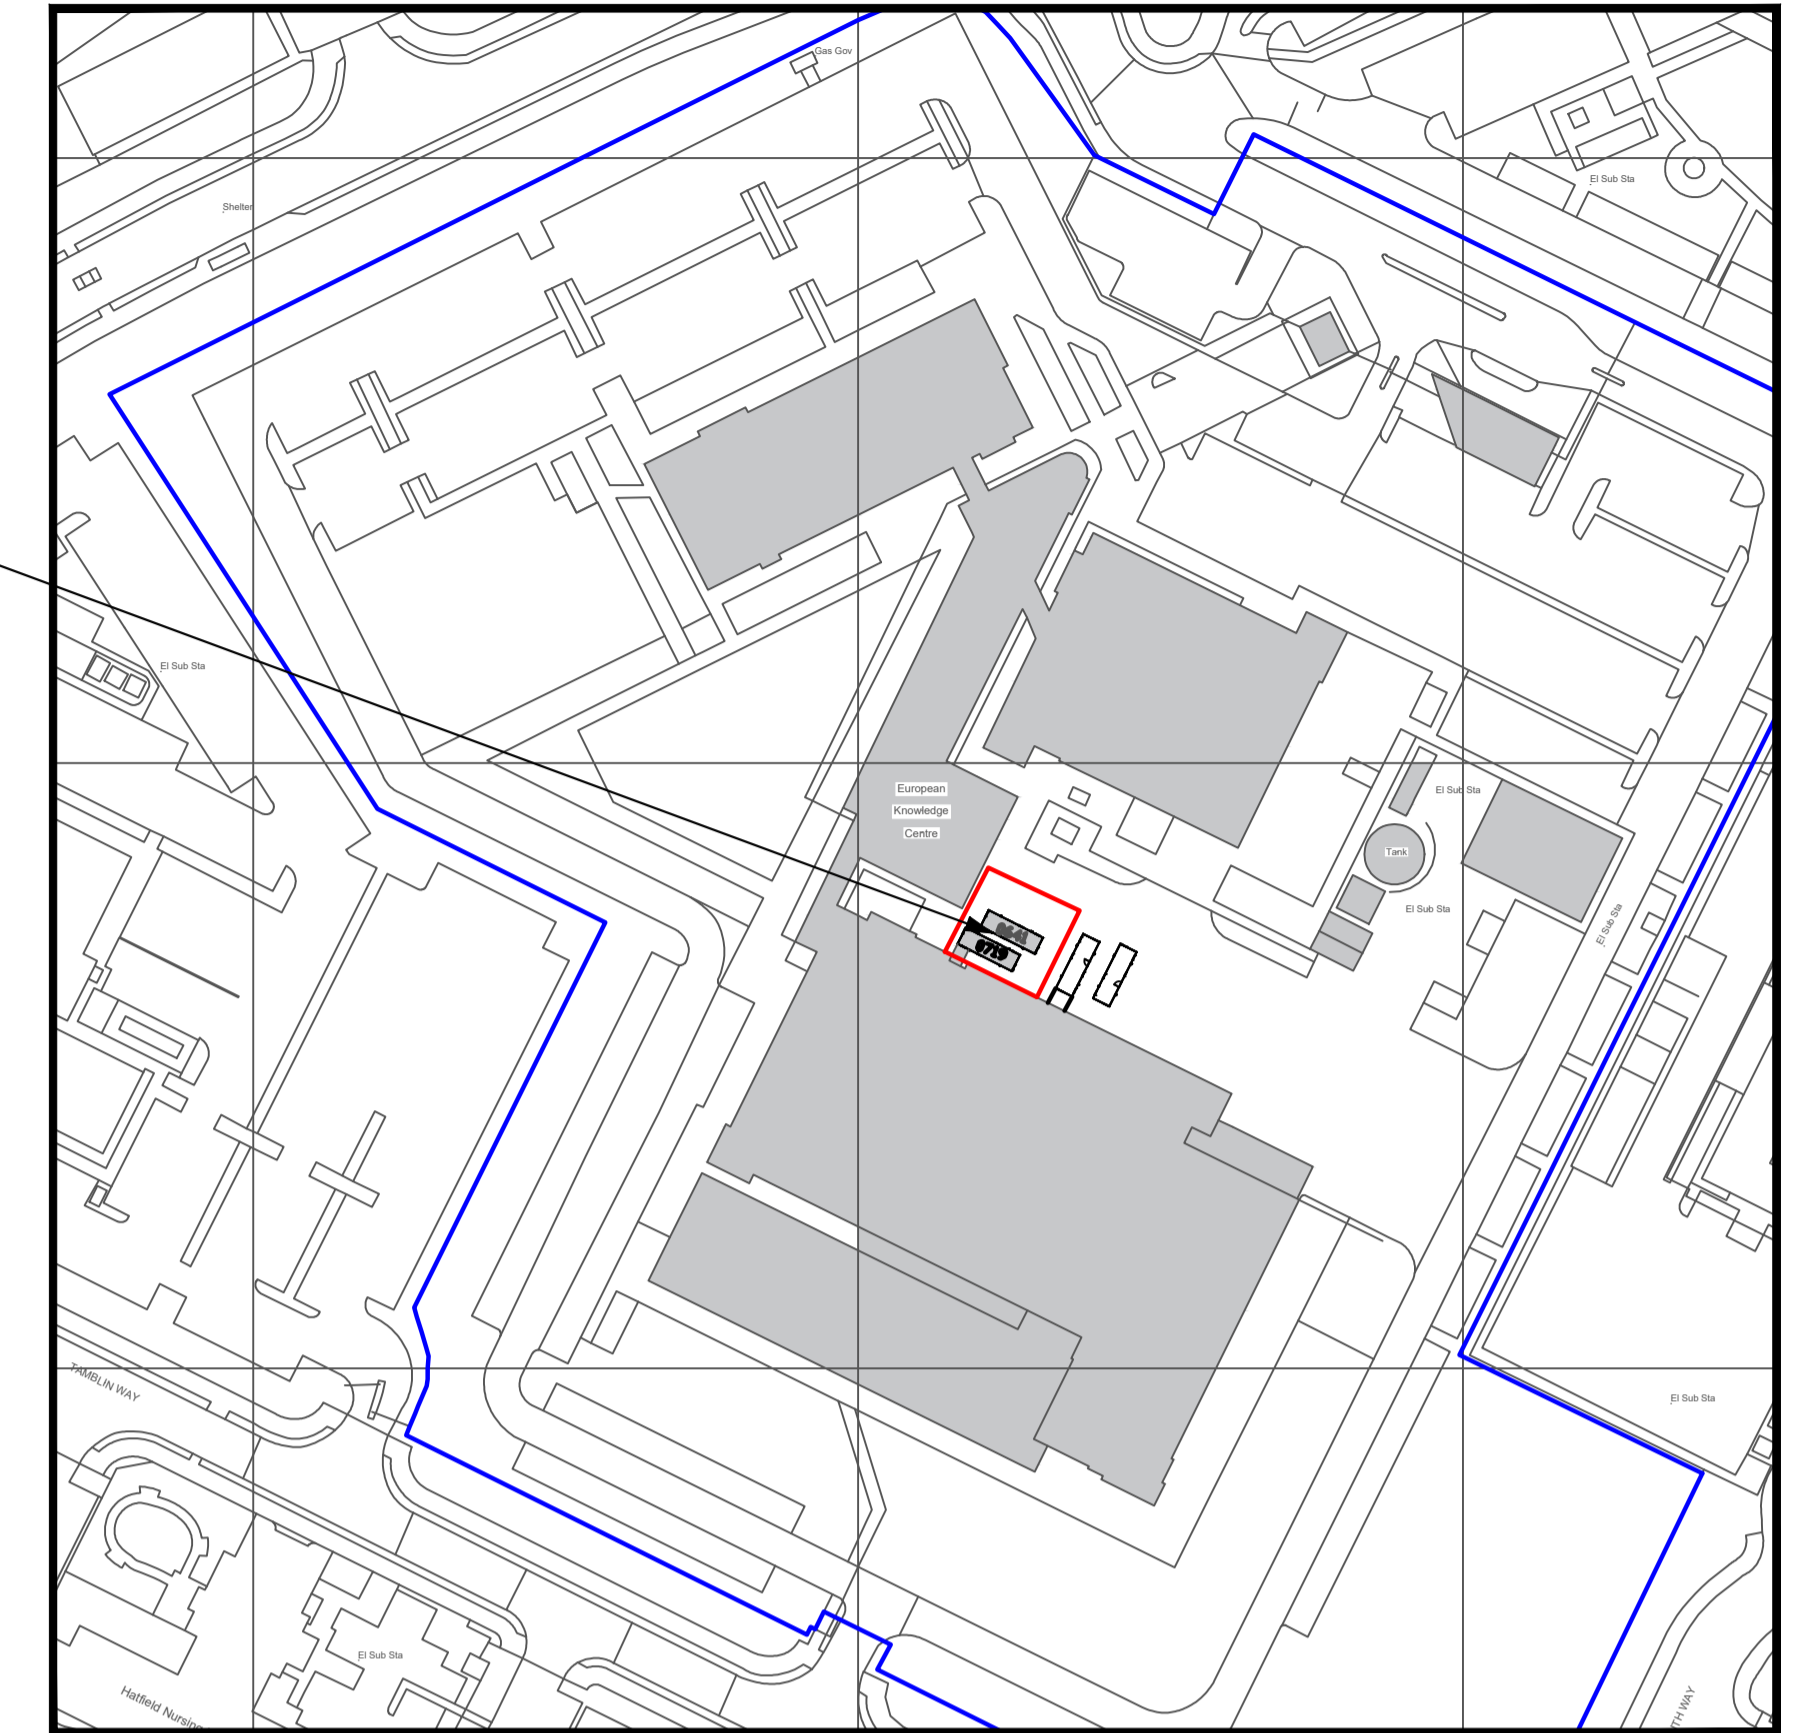


LOCATION PLAN
scale 1:1250

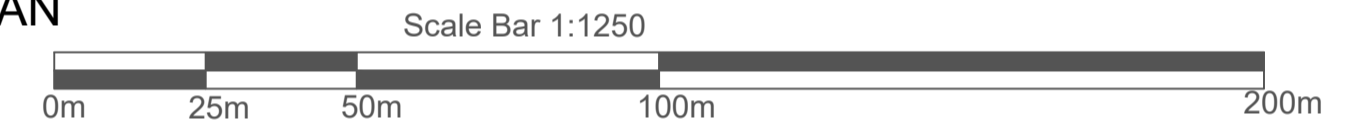

©Crown Copyright and database rights 2020 OS Licence no. 100041041

BLOCK PLAN
scale 1:200

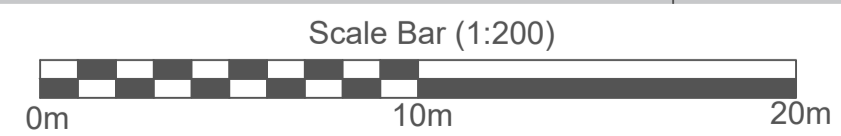

Portakabin
Existing Location & Block Plan
Eisai Ltd at Mosquito Way, Hatfield, AL10 9SN
Date: 01.08.2023
Scale : 1:200 & 1:1250 @ A1
Drawing Number 01KT