


Proposed location 2
Portakabin Buildings

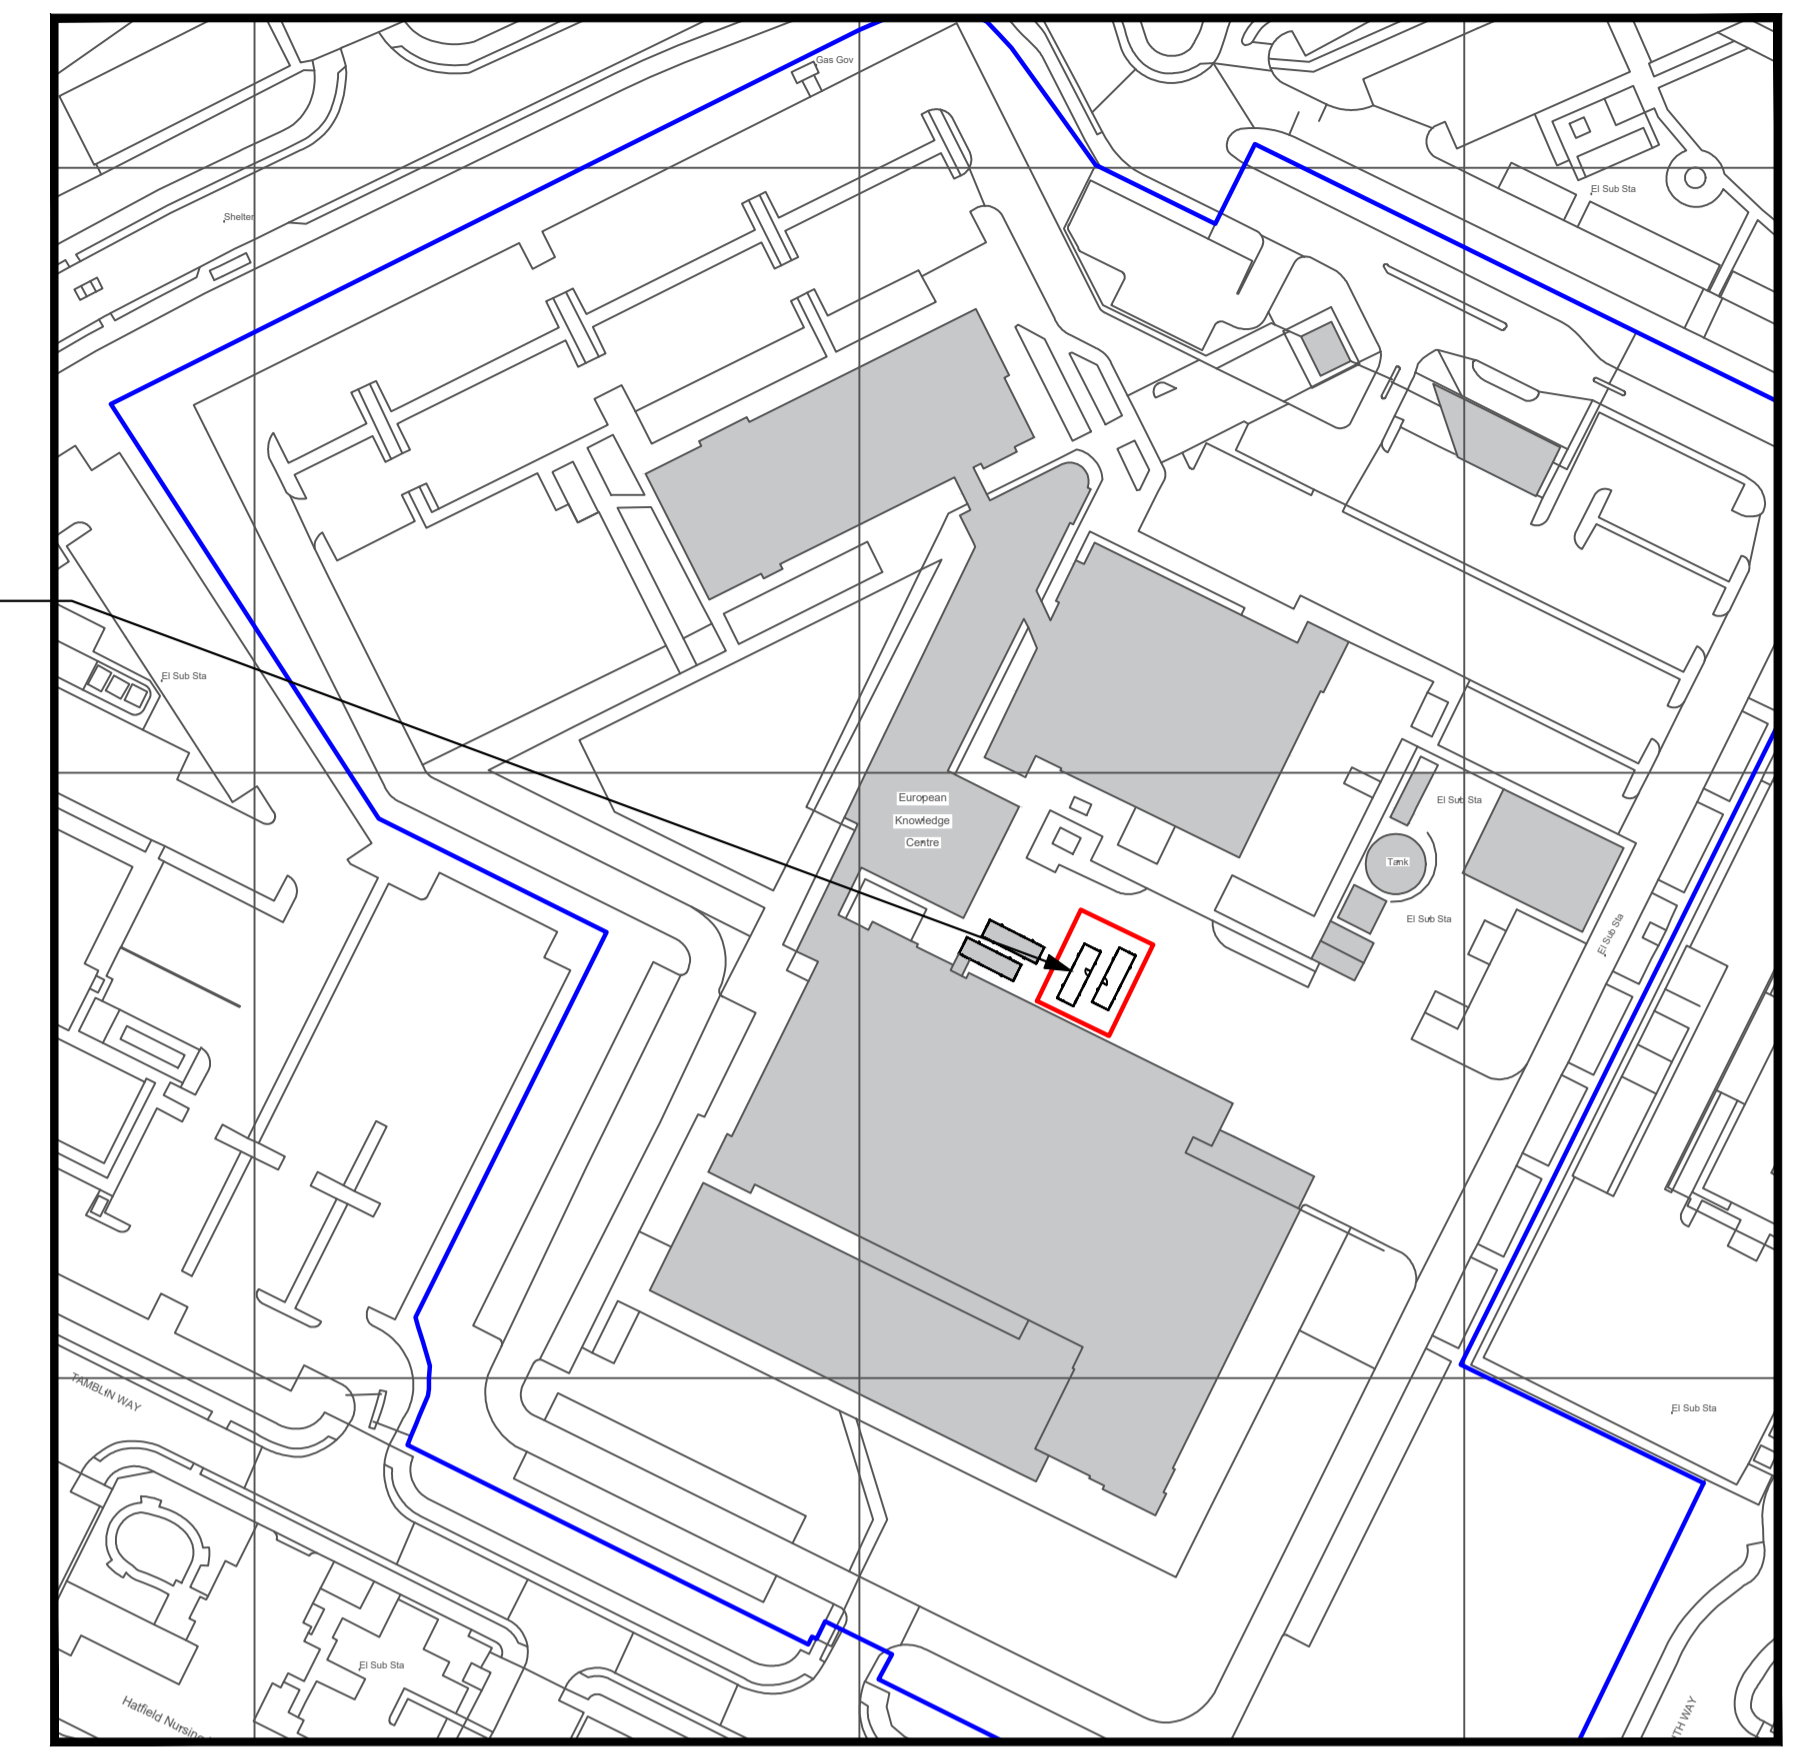

LOCATION PLAN
scale 1:1250
Scale Bar 1:1250
0m 25m 50m 100m 200m

©Crown Copyright and database rights 2020 OS Licence no. 100041041

BLOCK PLAN
scale 1:200
Scale Bar (1:200)
0m 10m 20m

Portakabin
Proposed Location & Block Plan
Eisai Ltd at Mosquito Way, Hatfield, AL10 9SN
Date: 15.12.2020
Scale : 1:200 & 1:1250 @ A1
Drawing Number DLELBPSB