


Existing Portakabin Buildings in situ

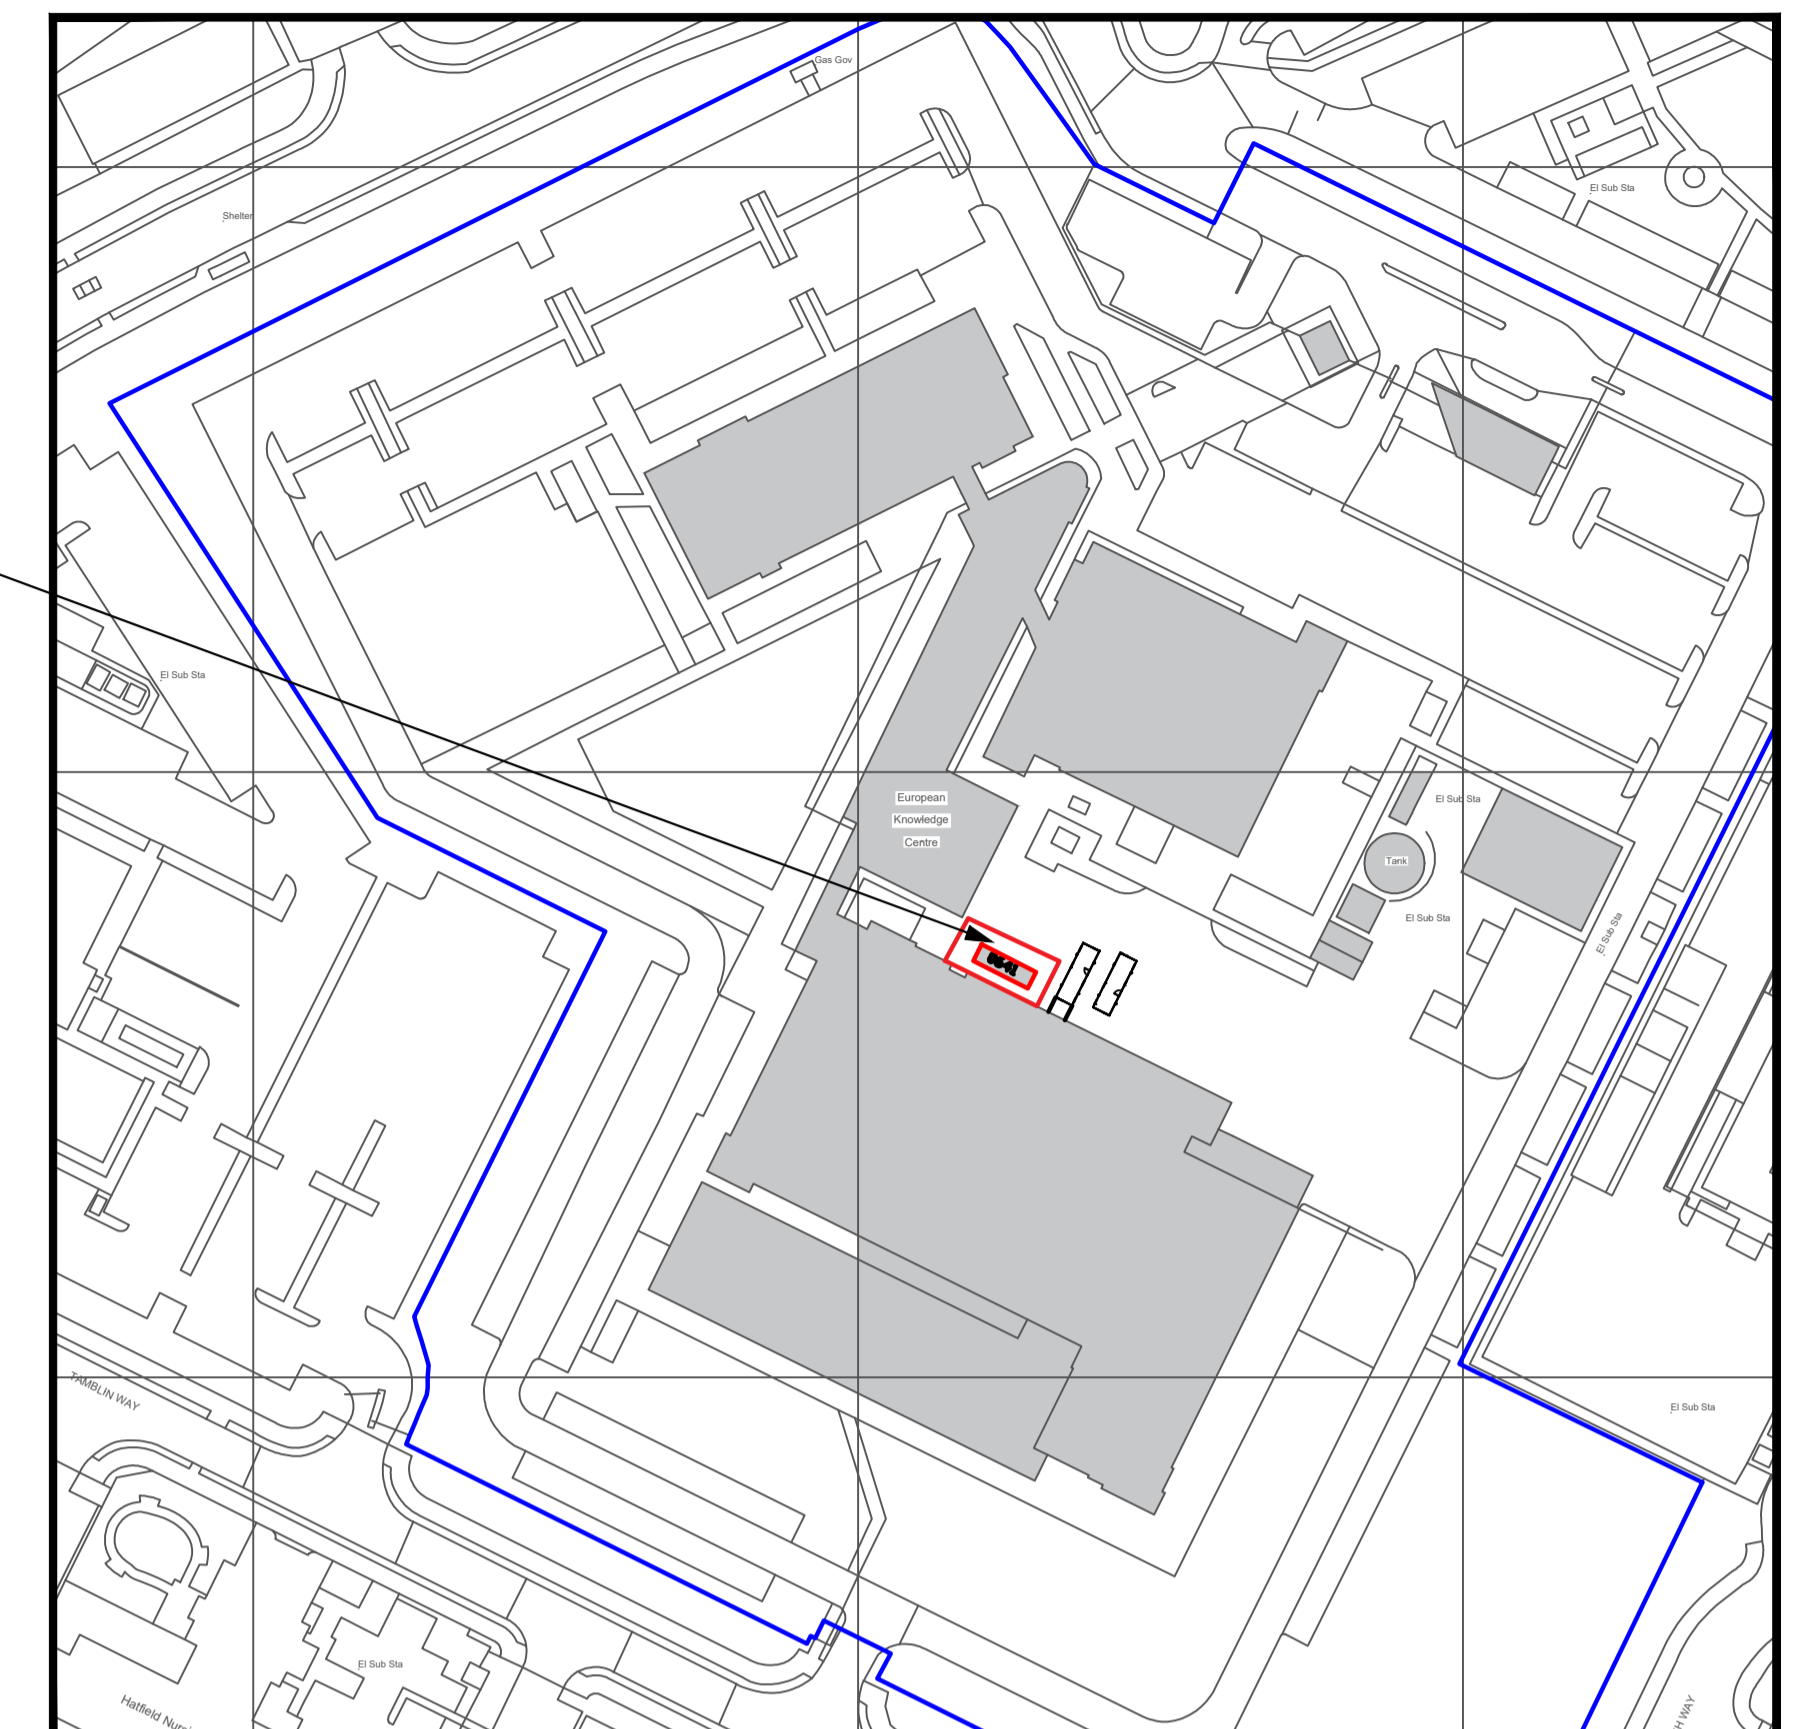

LOCATION PLAN  
scale 1:1250  
Scale Bar 1:1250  
0m 25m 50m 100m 200m

©Crown Copyright and database rights 2020 OS Licence no. 100041041

BLOCK PLAN  
scale 1:200  
Scale Bar (1:200)  
0m 10m 20m

<b>Portakabin</b>
<b>Proposed Site Location &amp; Block Plan</b>
<b>Eisai Ltd</b> at Mosquito Way, Hatfield, AL10 9SN
Date: 07.08.2023
Scale : 1:200 & 1:1250 @ A1
Drawing Number 02KT