




SIDE ELEVATION

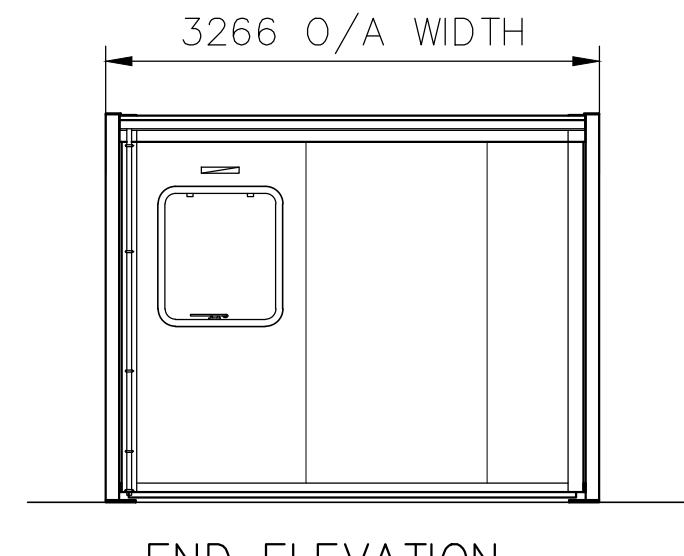


END ELEVATION

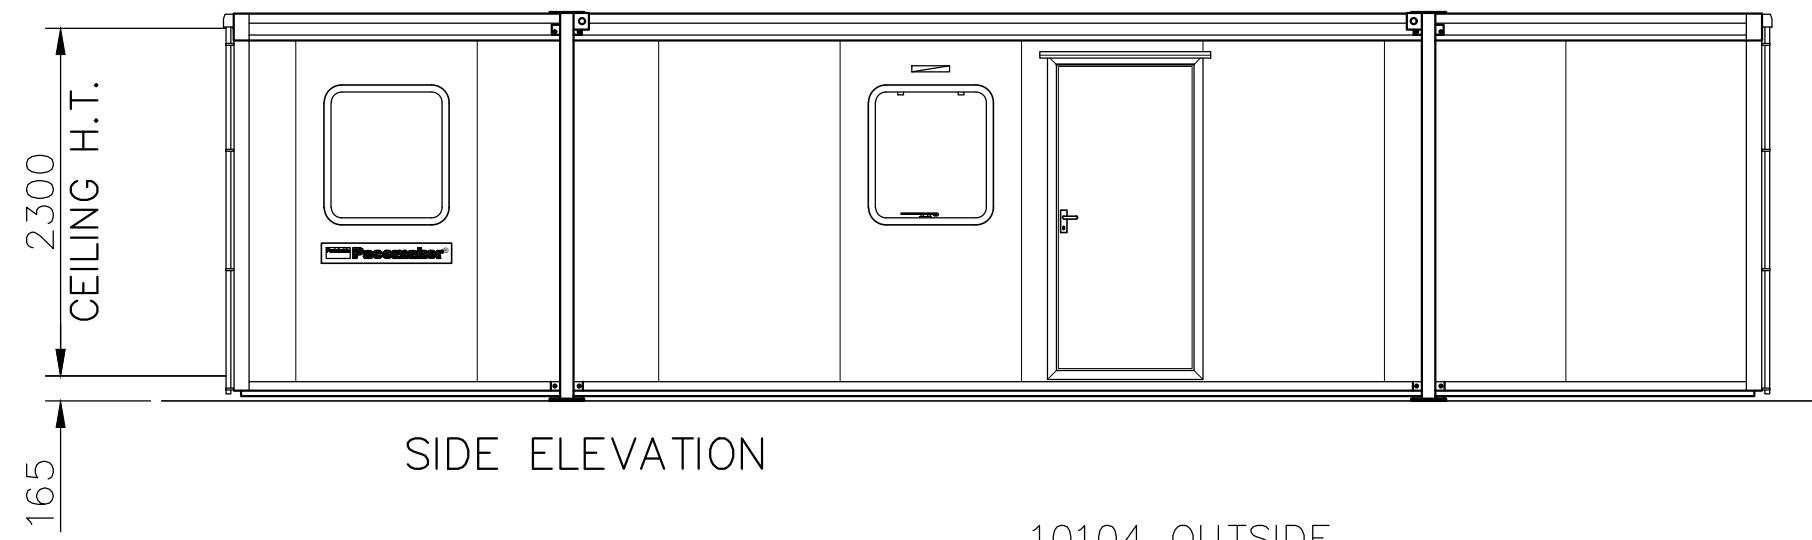

SIDE ELEVATION

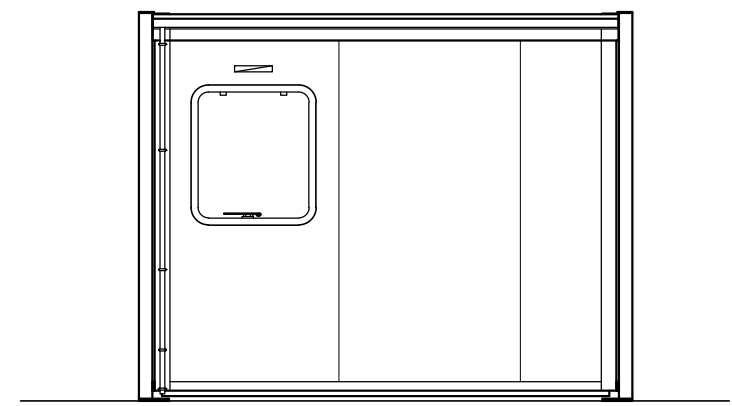

END ELEVATION

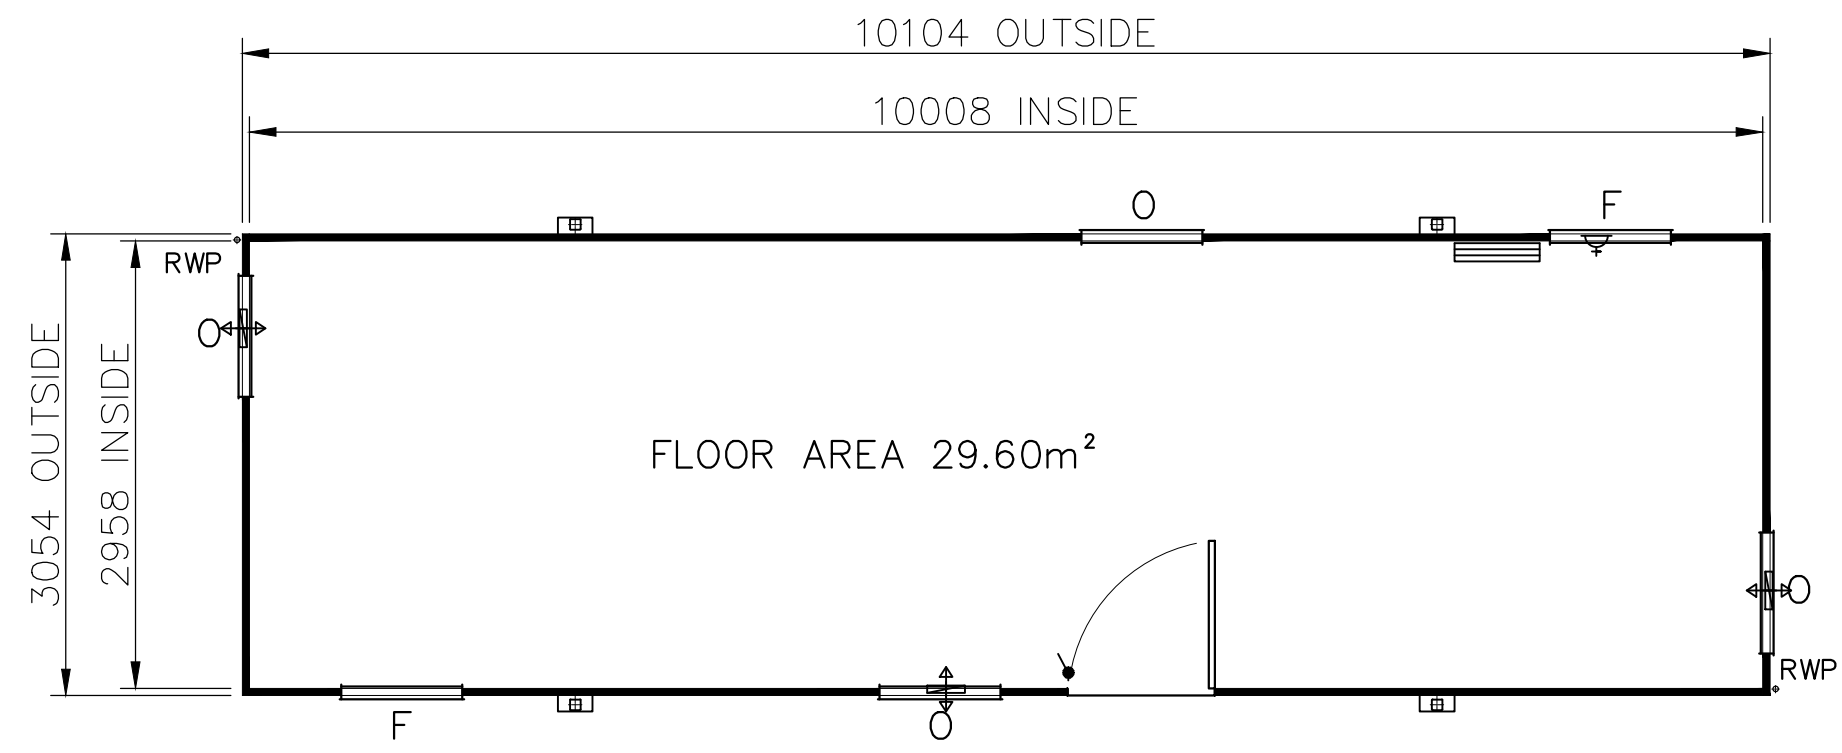

<b>Portakabin</b>
<b>Eisai - SL122 building</b> at Mosquito Way, Hatfield, AL10 9SN
Date: 22.12.23
Scale : 1:50 @ A3
Dwg No: 03KT