




EXISTING FRONT ELEVATION



EXISTING LEFT ELEVATION

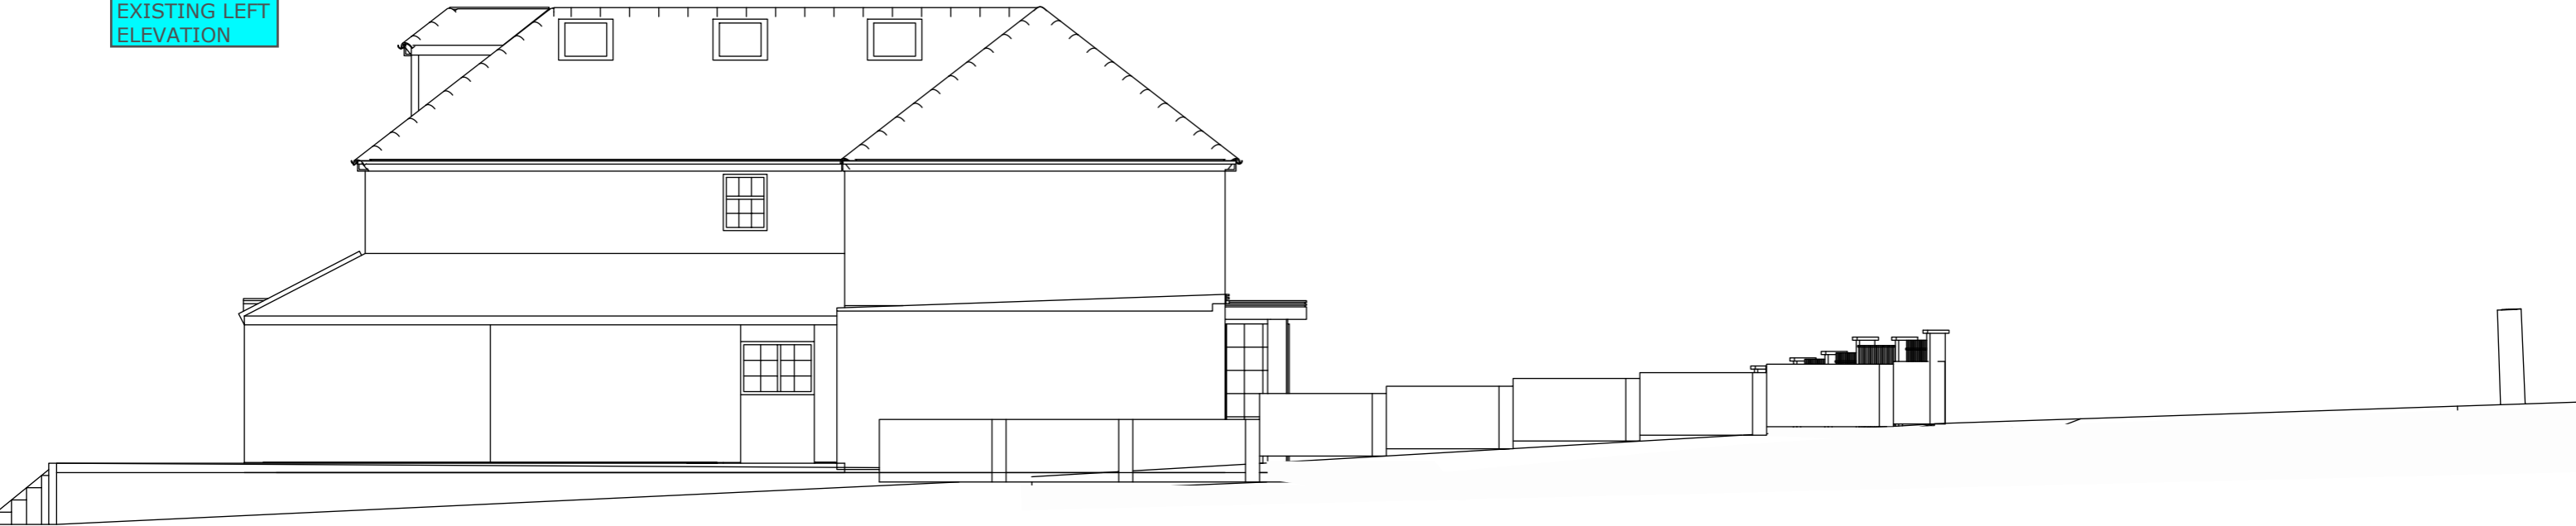

EXISTING RIGHT ELEVATION

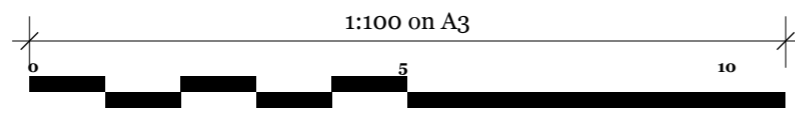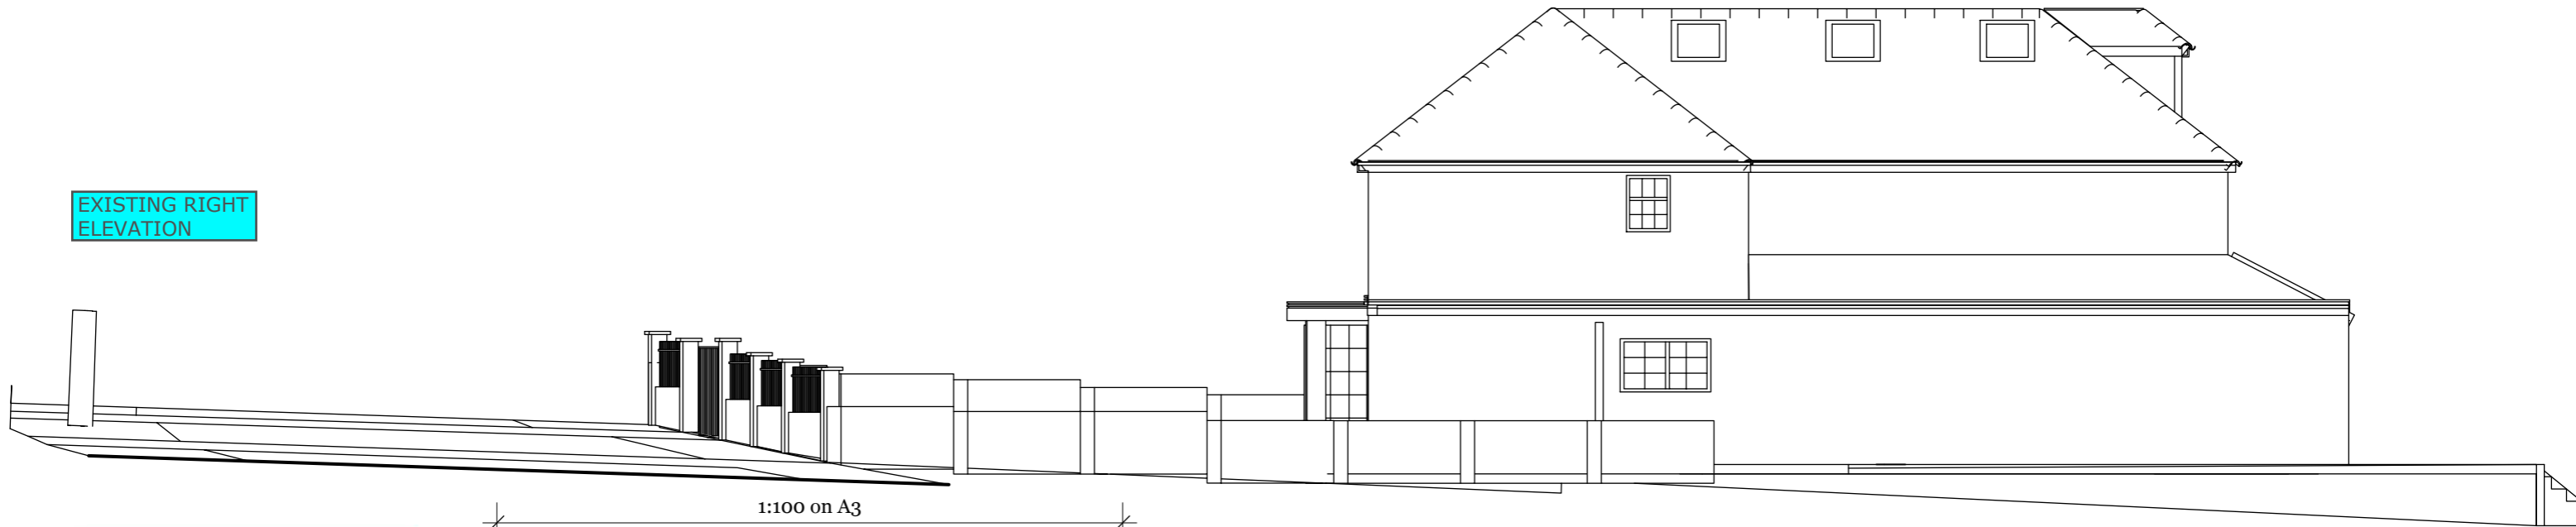

PROPOSAL:- NEW DRIVE WAY - NEW EXTENDED DROP KERB - SECOND GATE ACCESS

ELEVATIONS FOR GATED WALL and ROAD EXISTING