

GENERAL NOTES:

THE CONTRACTOR SHALL CHECK AND VERIFY ALL DIMENSIONS ON SITE AND REPORT ANY DISCREPANCIES IN WRITING TO ABSOLUTE DESIGN BEFORE COMMENCING WITH THE WORK.

ALL DRAWINGS ARE THE PROPERTY OF ABSOLUTE DESIGN AND SHALL NOT BE REPRODUCED WITHOUT THE CONSENT OF THE DESIGNERS.

THIS DRAWING IS TO BE READ IN CONJUNCTION WITH THE RELEVANT SPECIFICATION OF BUILDING WORKS.

ALL DIMENSIONS ARE IN mm UNLESS OTHERWISE NOTED.

THIS DRAWING MAY INCORPORATE INFORMATION FROM OTHER PROFESSIONS. ABSOLUTE DESIGN CANNOT ACCEPT RESPONSIBILITY FOR THE INTEGRITY AND ACCURACY OF SUCH INFORMATION.

IF IN DOUBT ASK !

Original drawn by	Date
NAW	07-10-15
-	-

Holes in ground surface for barrell bolt to sit in to hold gates open


Heavy duty stainless steel barrell bolts on both sides and fixed to bottom of gates to hold gates open during trading hours

Holes in ground surface for barrell bolt to sit in to hold gates open

1100mm powder coated galvanised steel railing - Colour: RAL 7039

04 Stainless Steel Railing Plan View
1:10 @A1

Exact measurement/length needs to be checked on site
+/- 7440

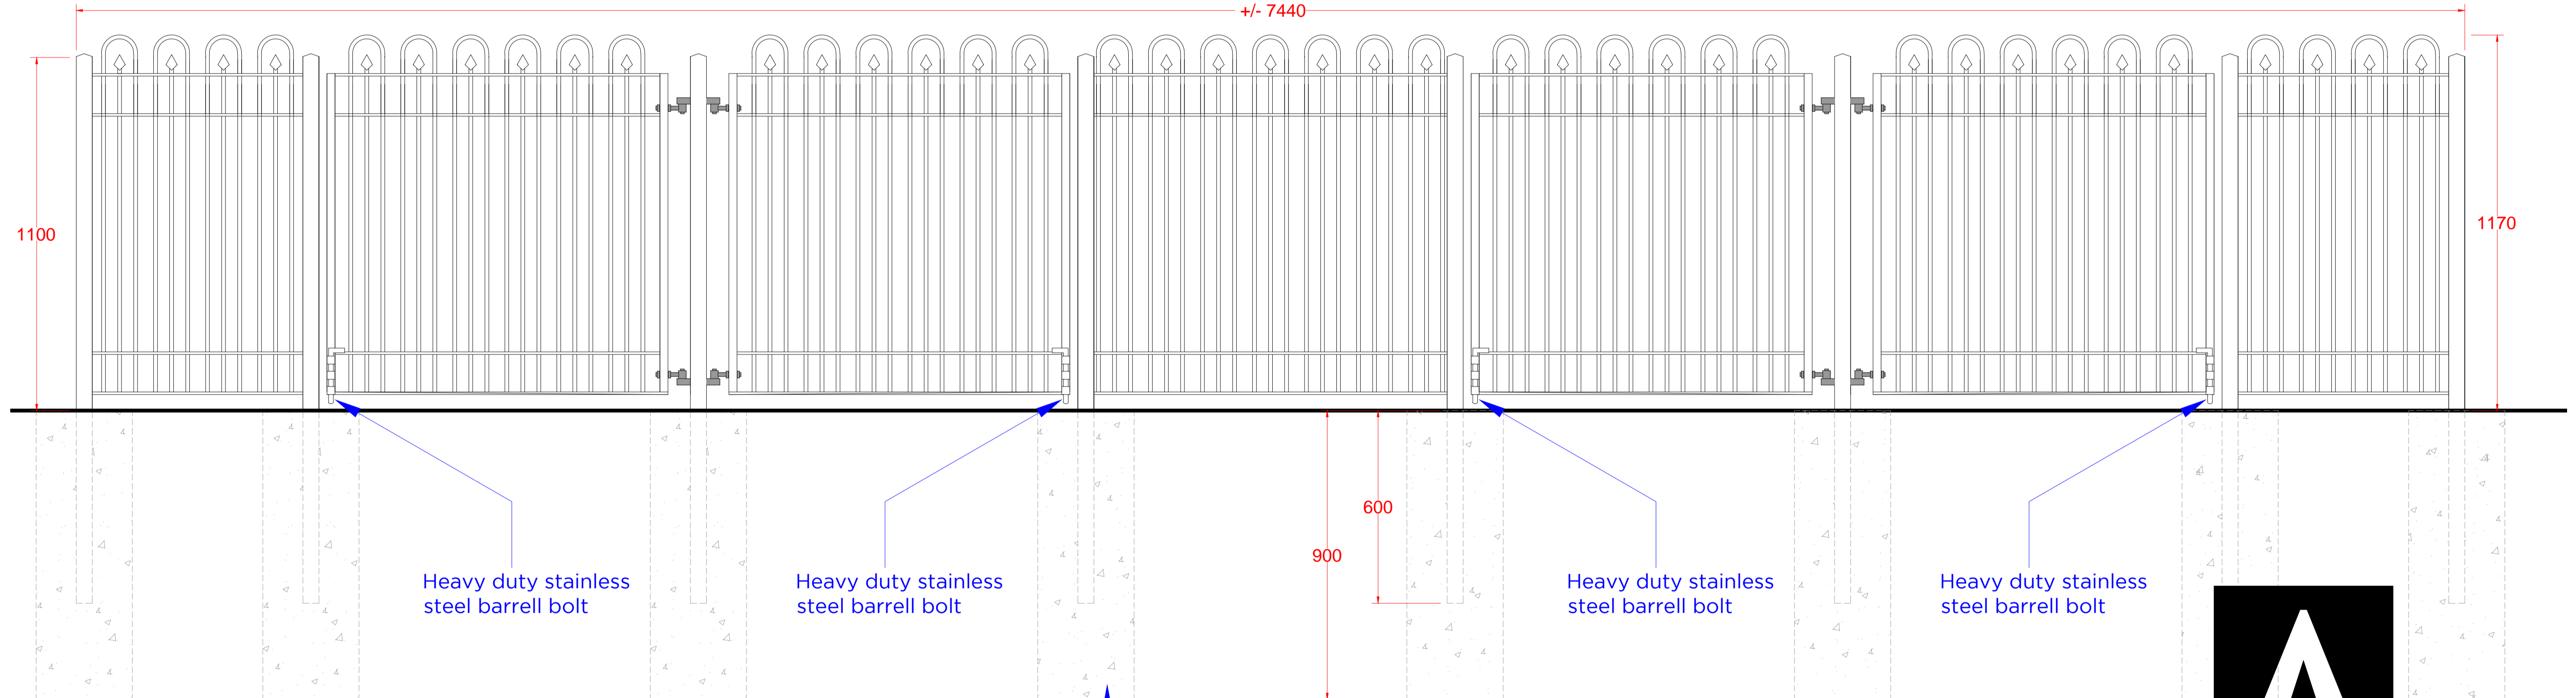


03 Stainless Steel Railing Elevation
1:10 @A1

Gates to be fitted with mag locks


Concrete post mix 900mm x 300mm

All measurements must be double checked on site before manufacture/construction


Railing Brand/Supplier: Peart Fencing
Material: Stainless Steel
Colour: RAL 7039 (Powder Coated)
Style: Bow and Finial
Tel: 01429 852 352

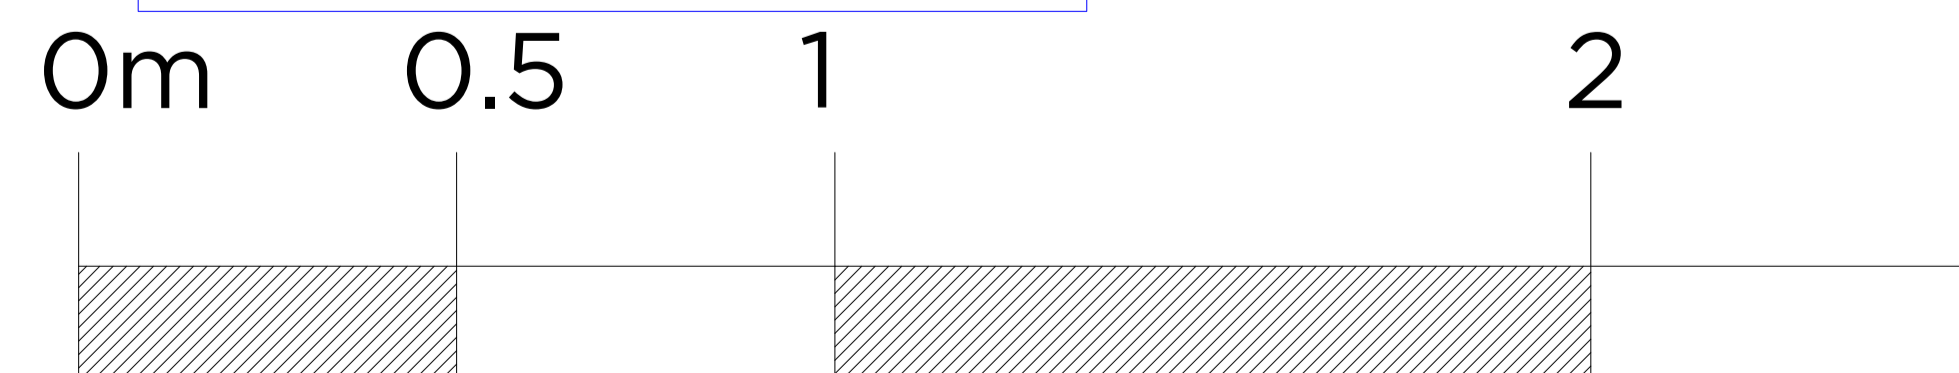

Scale 1:10

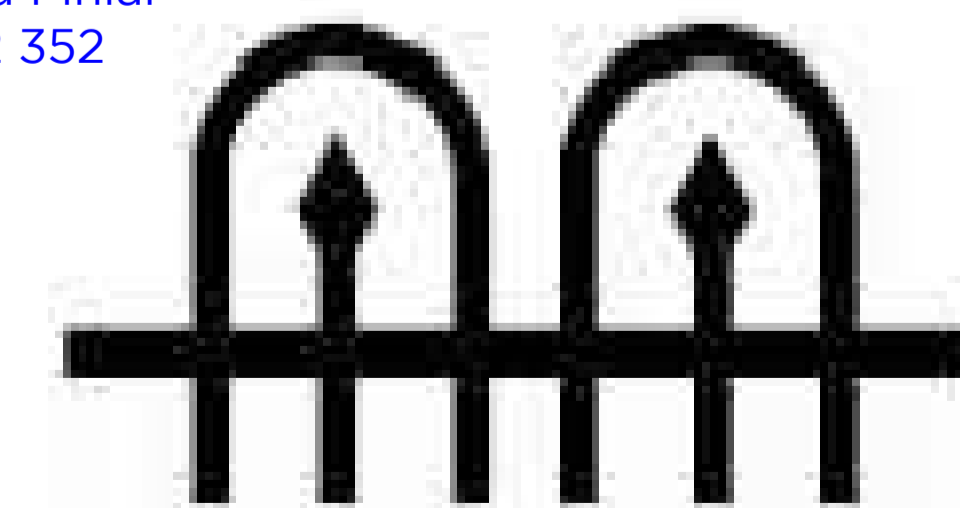

02 Bow and Finial Style
For reference only - NTS

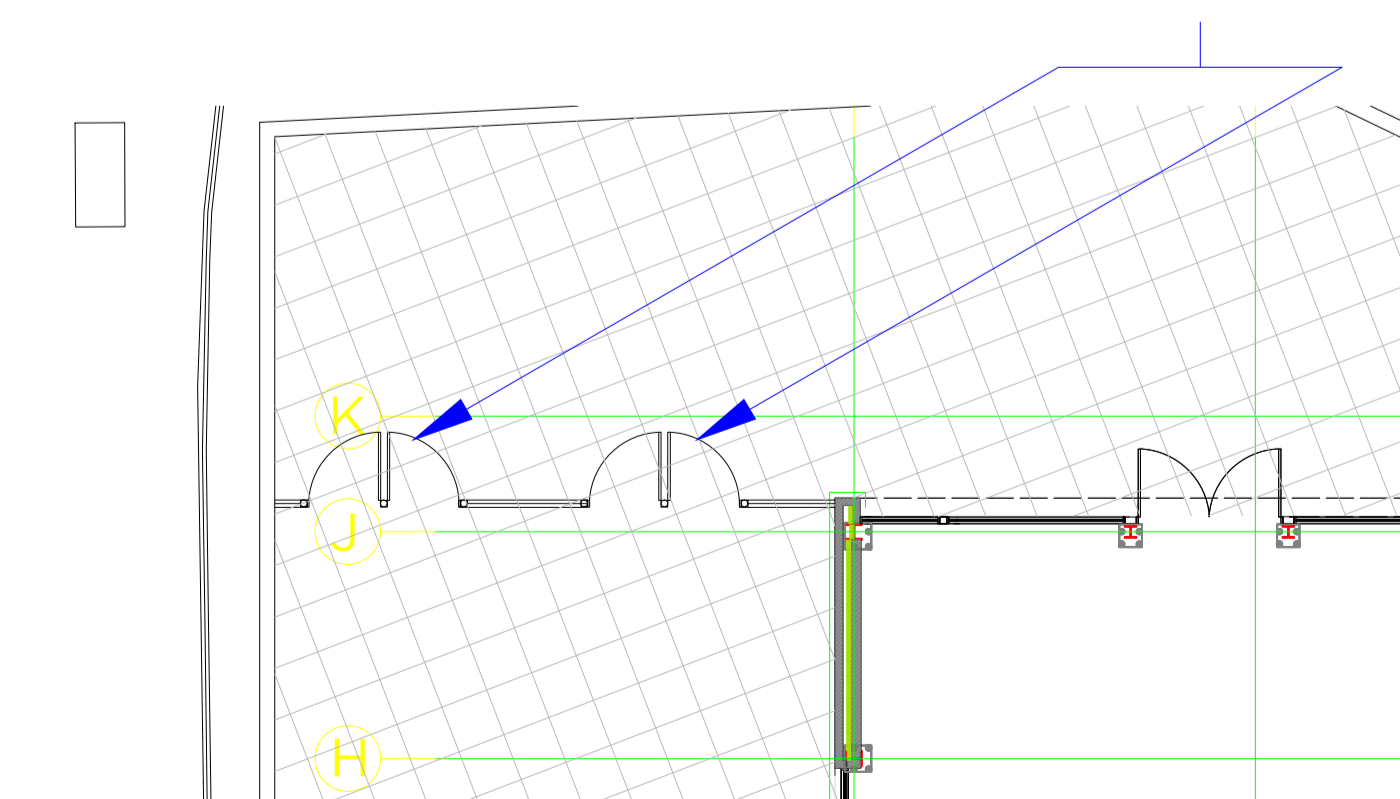

01 Stainless Steel Railing Plan
1:100 @A1



+44 (0)1872 264775
weareabsoluteuk.com

Drawing status: CONSTRUCTION

Drawing Title:

Stainless steel railing and gate detail between beer gardens

Contract Name:

Commet Way,
Hatfield,
AL10 0XY

Drawing No. & Revision:

7127 - 434

Scale @ A1:
1: 100

Drawn By:
NAW

Date:
07-10-15

Pub:
5480