


01 Proposed Lower Ground Floor Plan
1:200 @A3

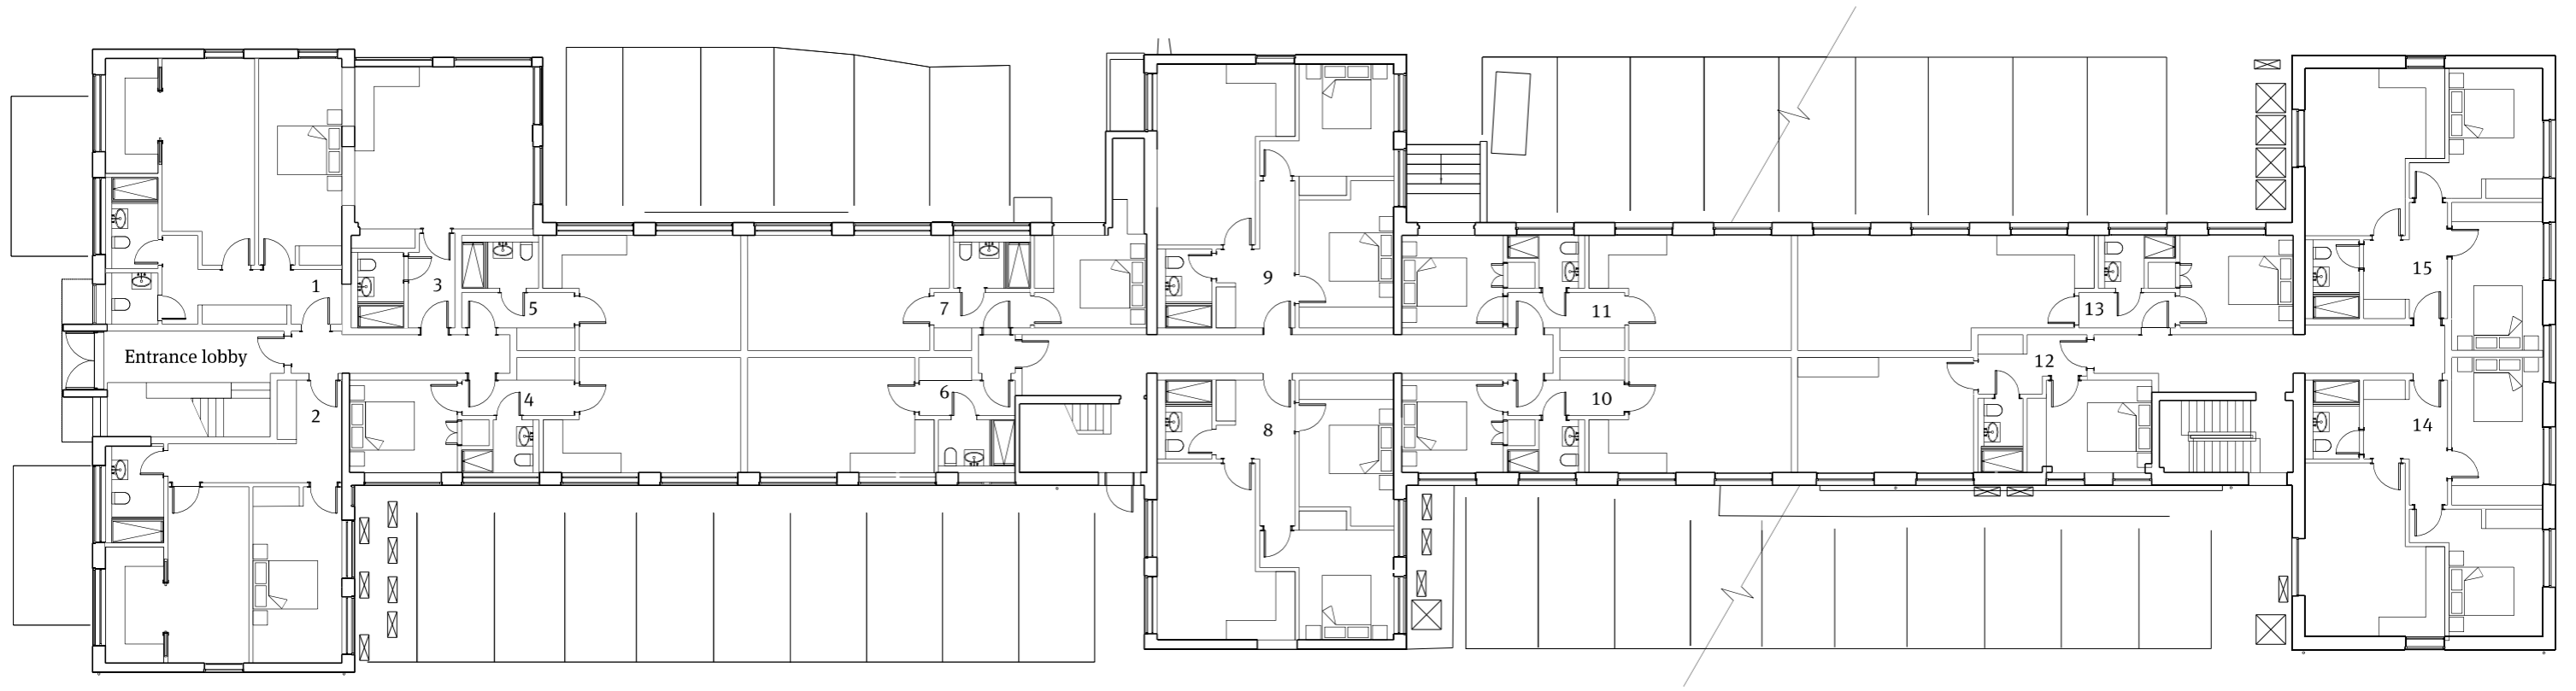

02 Proposed Ground Floor Plan
1:200 @A3