






Horse Chestnut & Hedge

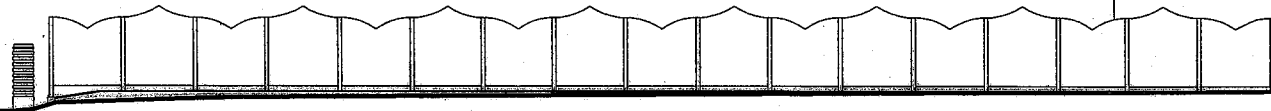

Brick piers & Trellis Fence

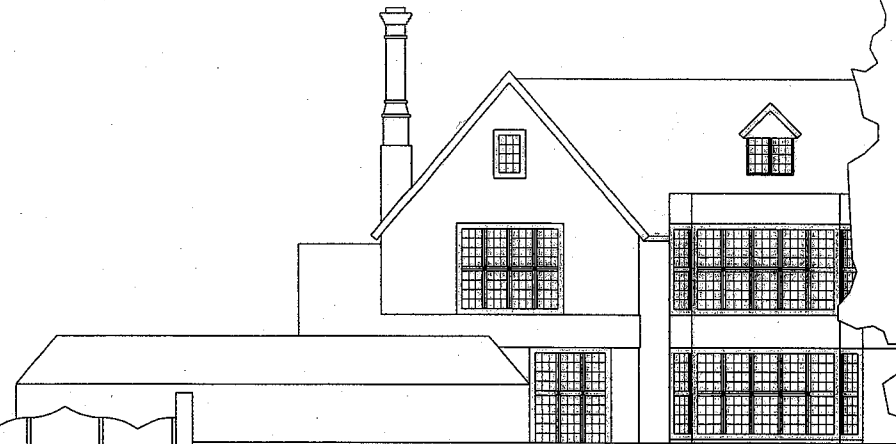

Great Nast Hyde House

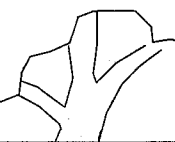



Brick Wall & Beech

WELWYN PATRELD  
PLANNING  
OFFICE COPY  
19 APR 2007  
No: 56/2007/620/FP

Existing South Gates 1:200

GREAT NAST HYDE HOUSE EXSITING SOUTH GATES  
Scale 1:200  
Date 20.10.03  
Drawn NRH  
No. 603/6/06  
Rev.

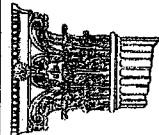  
**RUSSELL TAYLOR ARCHITECTS**  
www.rtaarchitects.co.uk  
mail@rtaarchitects.co.uk  
LONDON  
CORNWALL  
© Russell Taylor Architects own the copyright of this drawing and design.  
TEL: 020 7261 1984  
TEL: 01503 273 092

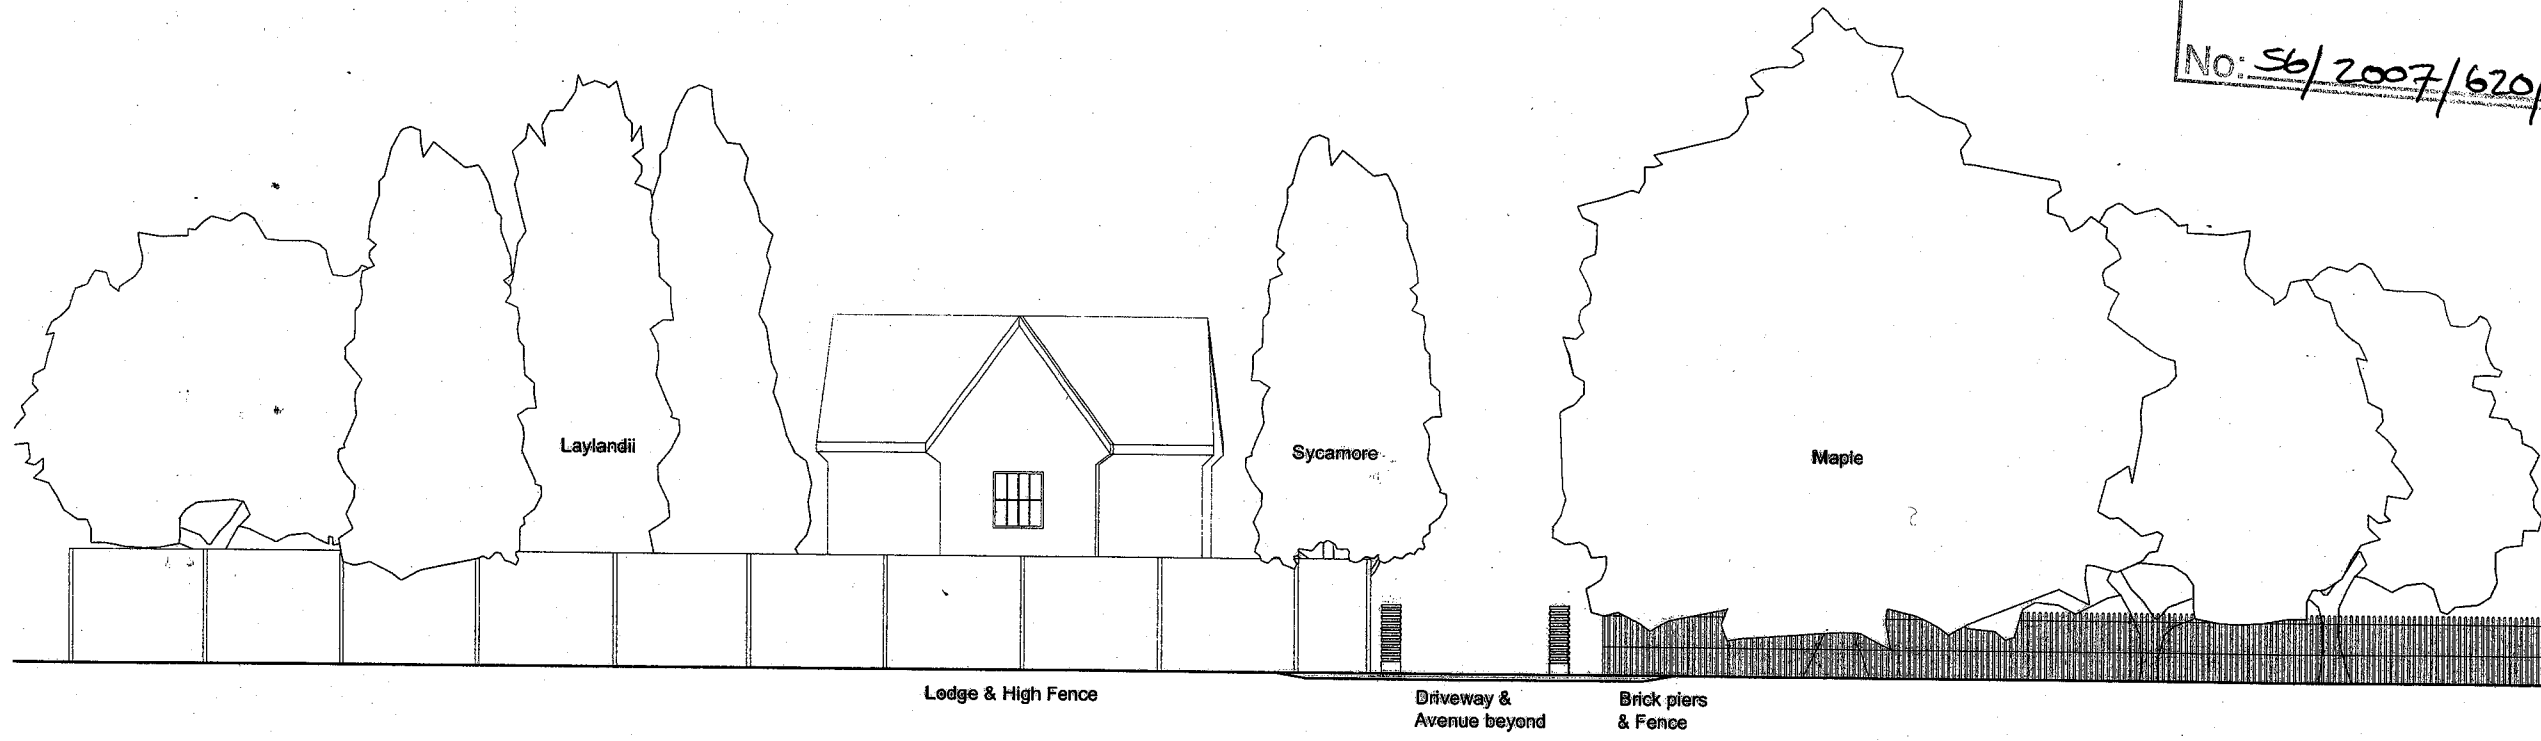


WELSH HATFIELD  
 PLANNING  
 OFFICE COPY  
 19 APR 2007  
 No: S6/2007/620/FP

Existing North Gates 1:200

GREAT NAST HYDE HOUSE EXISTING NORTH GATES  
 No. 6103/6/004  
 Drawn NRH  
 Date Oct 2003  
 Scale 1:200  
 Rev. -

**RUSSELL TAYLOR ARCHITECTS**  
 www.rtaarchitects.co.uk  
 TEL: 020 7261 1984  
 TEL: 01503 273 092  
 mail@rtaarchitects.co.uk  
 LONDON  
 CORNWALL  
 © Russell Taylor Architects own the copyright of this drawing and design.

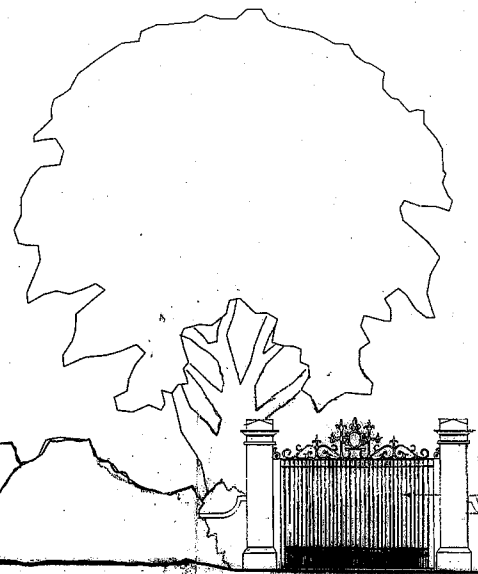


Great Nast Hyde House

Brick Wall  
& Beech

WELWYN HATFIELD  
PLANNING  
OFFICE COPY  
19 APR 2007  
No: S6/2007/620/FP


Proposed South Gates 1:200

GREAT NAST HYDE HOUSE PROPOSED SOUTH GATES  
Scale 1:200 Date 20.10.03 Drawn NRH No. 6103/6/016 Rev. B

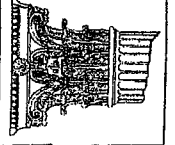  
RUSSELL TAYLOR ARCHITECTS  
www.rtaarchitects.co.uk  
TEL:020 7261 1984  
TEL:01503 273 092  
mail@rtaarchitects.co.uk  
LONDON  
CORNWALL  
© Russell Taylor Architects own the copyright of this drawing and design.

WELWYN HATFIELD  
 PLANNING  
 OFFICE COPY  
 19 APR 2007  
 No: S6/2007/620/EP

GREAT NAST HYDE HOUSE  
 PROPOSED NORTH GATES  
 REV: A - GENERAL REVISIONS  
 1:50, MAR 19 107, KWP, 6103/G/015 A

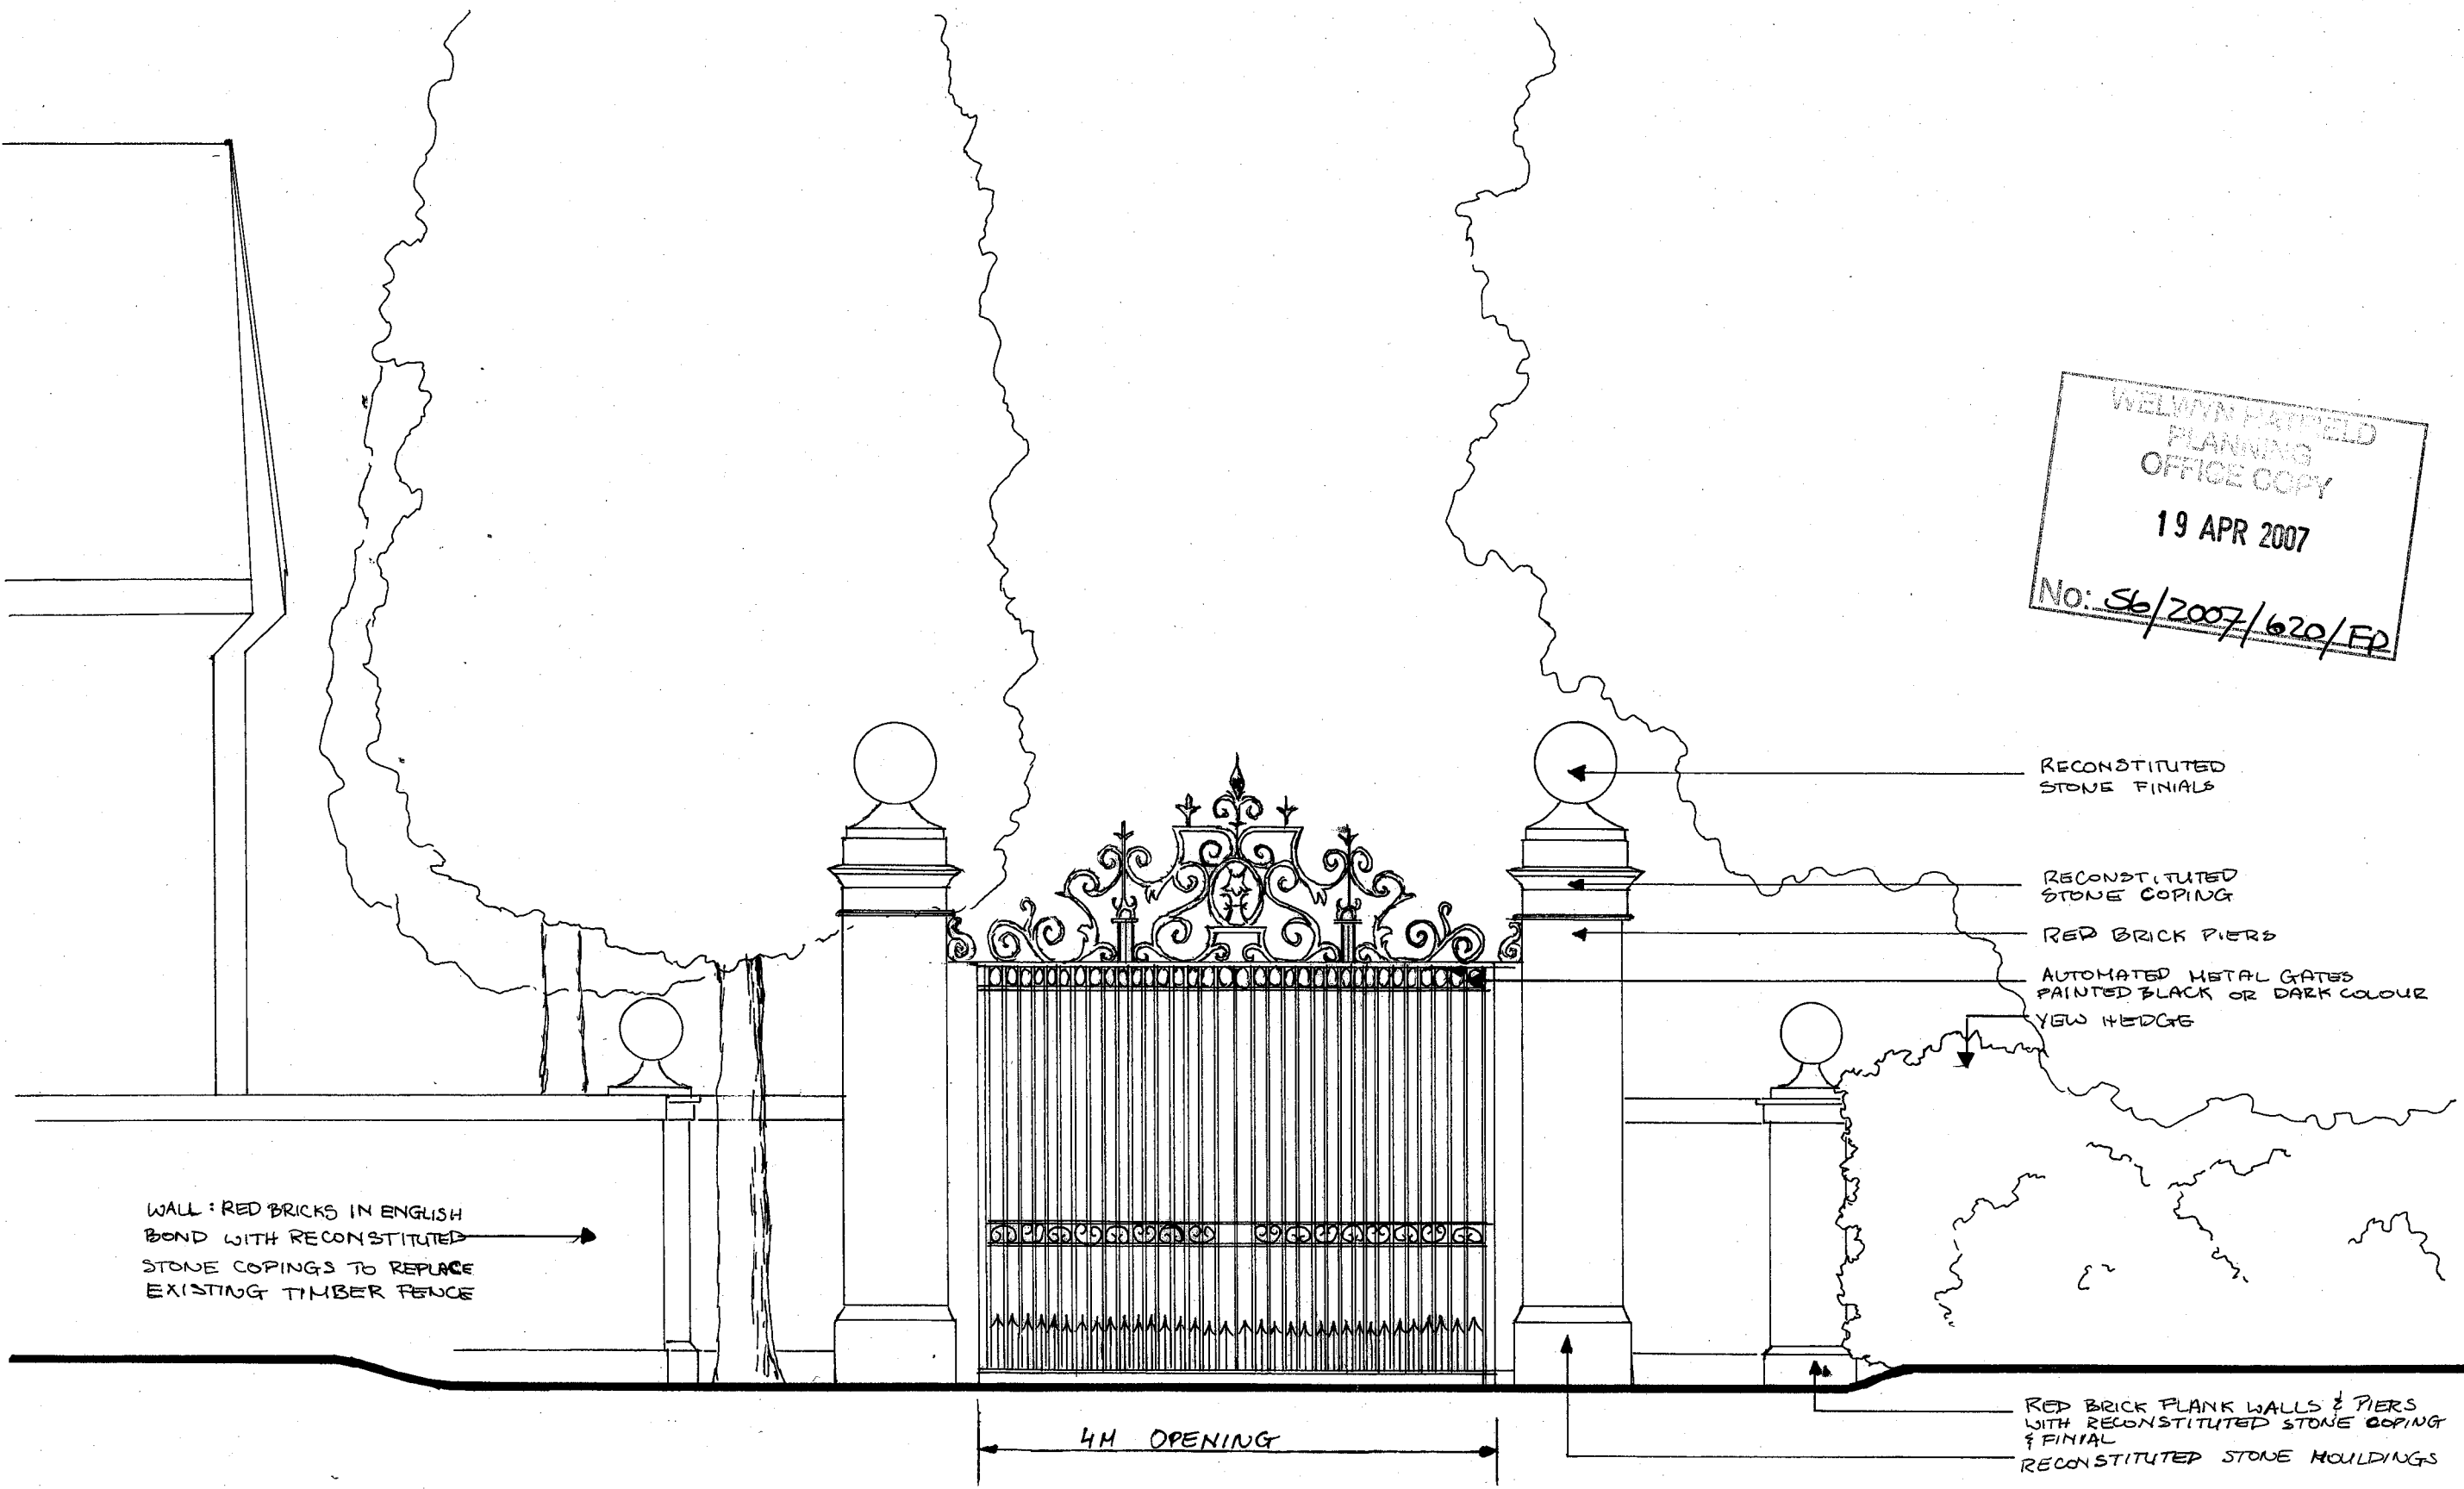

WALL: RED BRICKS IN ENGLISH BOND WITH RECONSTITUTED STONE COPINGS TO REPLACE EXISTING TIMBER FENCE

RECONSTITUTED STONE FINIALS  
 RECONSTITUTED STONE COPING  
 RED BRICK PIERS  
 AUTOMATED METAL GATES PAINTED BLACK OR DARK COLOUR  
 YEW HEDGE

4M OPENING

RED BRICK FLANK WALLS & PIERS WITH RECONSTITUTED STONE COPING & FINIAL  
 RECONSTITUTED STONE MOLDINGS

PROPOSED NORTH GATES VIEW FACING ST. ALBANS ROAD.  
 1:50

**RUSSELL TAYLOR ARCHITECTS**  
 www.rtaarchitects.co.uk  
 TEL: 020 7261 1984  
 TEL: 01503 273 092  
 mail@rtaarchitects.co.uk  
 LONDON  
 CORNWALL  
 © Russell Taylor Architects own the copyright of this drawing and design.





WELWYN HATHFIELD  
 PLANNING  
 OFFICE COPY  
 19 APR 2007  
 No: *S6/2007/620/ED*

ELEVATION - Proposed North Gates 1:200

GREAT NAST HYDE HOUSE PROPOSED NORTH GATES  
 Scale 1:200 Date Oct 2003  
 Drawn NRH No. 6103/G/013 Rev. A

**RUSSELL TAYLOR ARCHITECTS**  
 www.rtaarchitects.co.uk  
 TEL: 020 7261 1984  
 TEL: 01503 273 092  
 mail@rtaarchitects.co.uk  
 LONDON  
 CORNWALL  
 © Russell Taylor Architects own the copyright of this drawing and design.

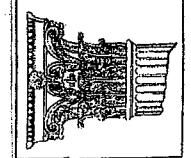

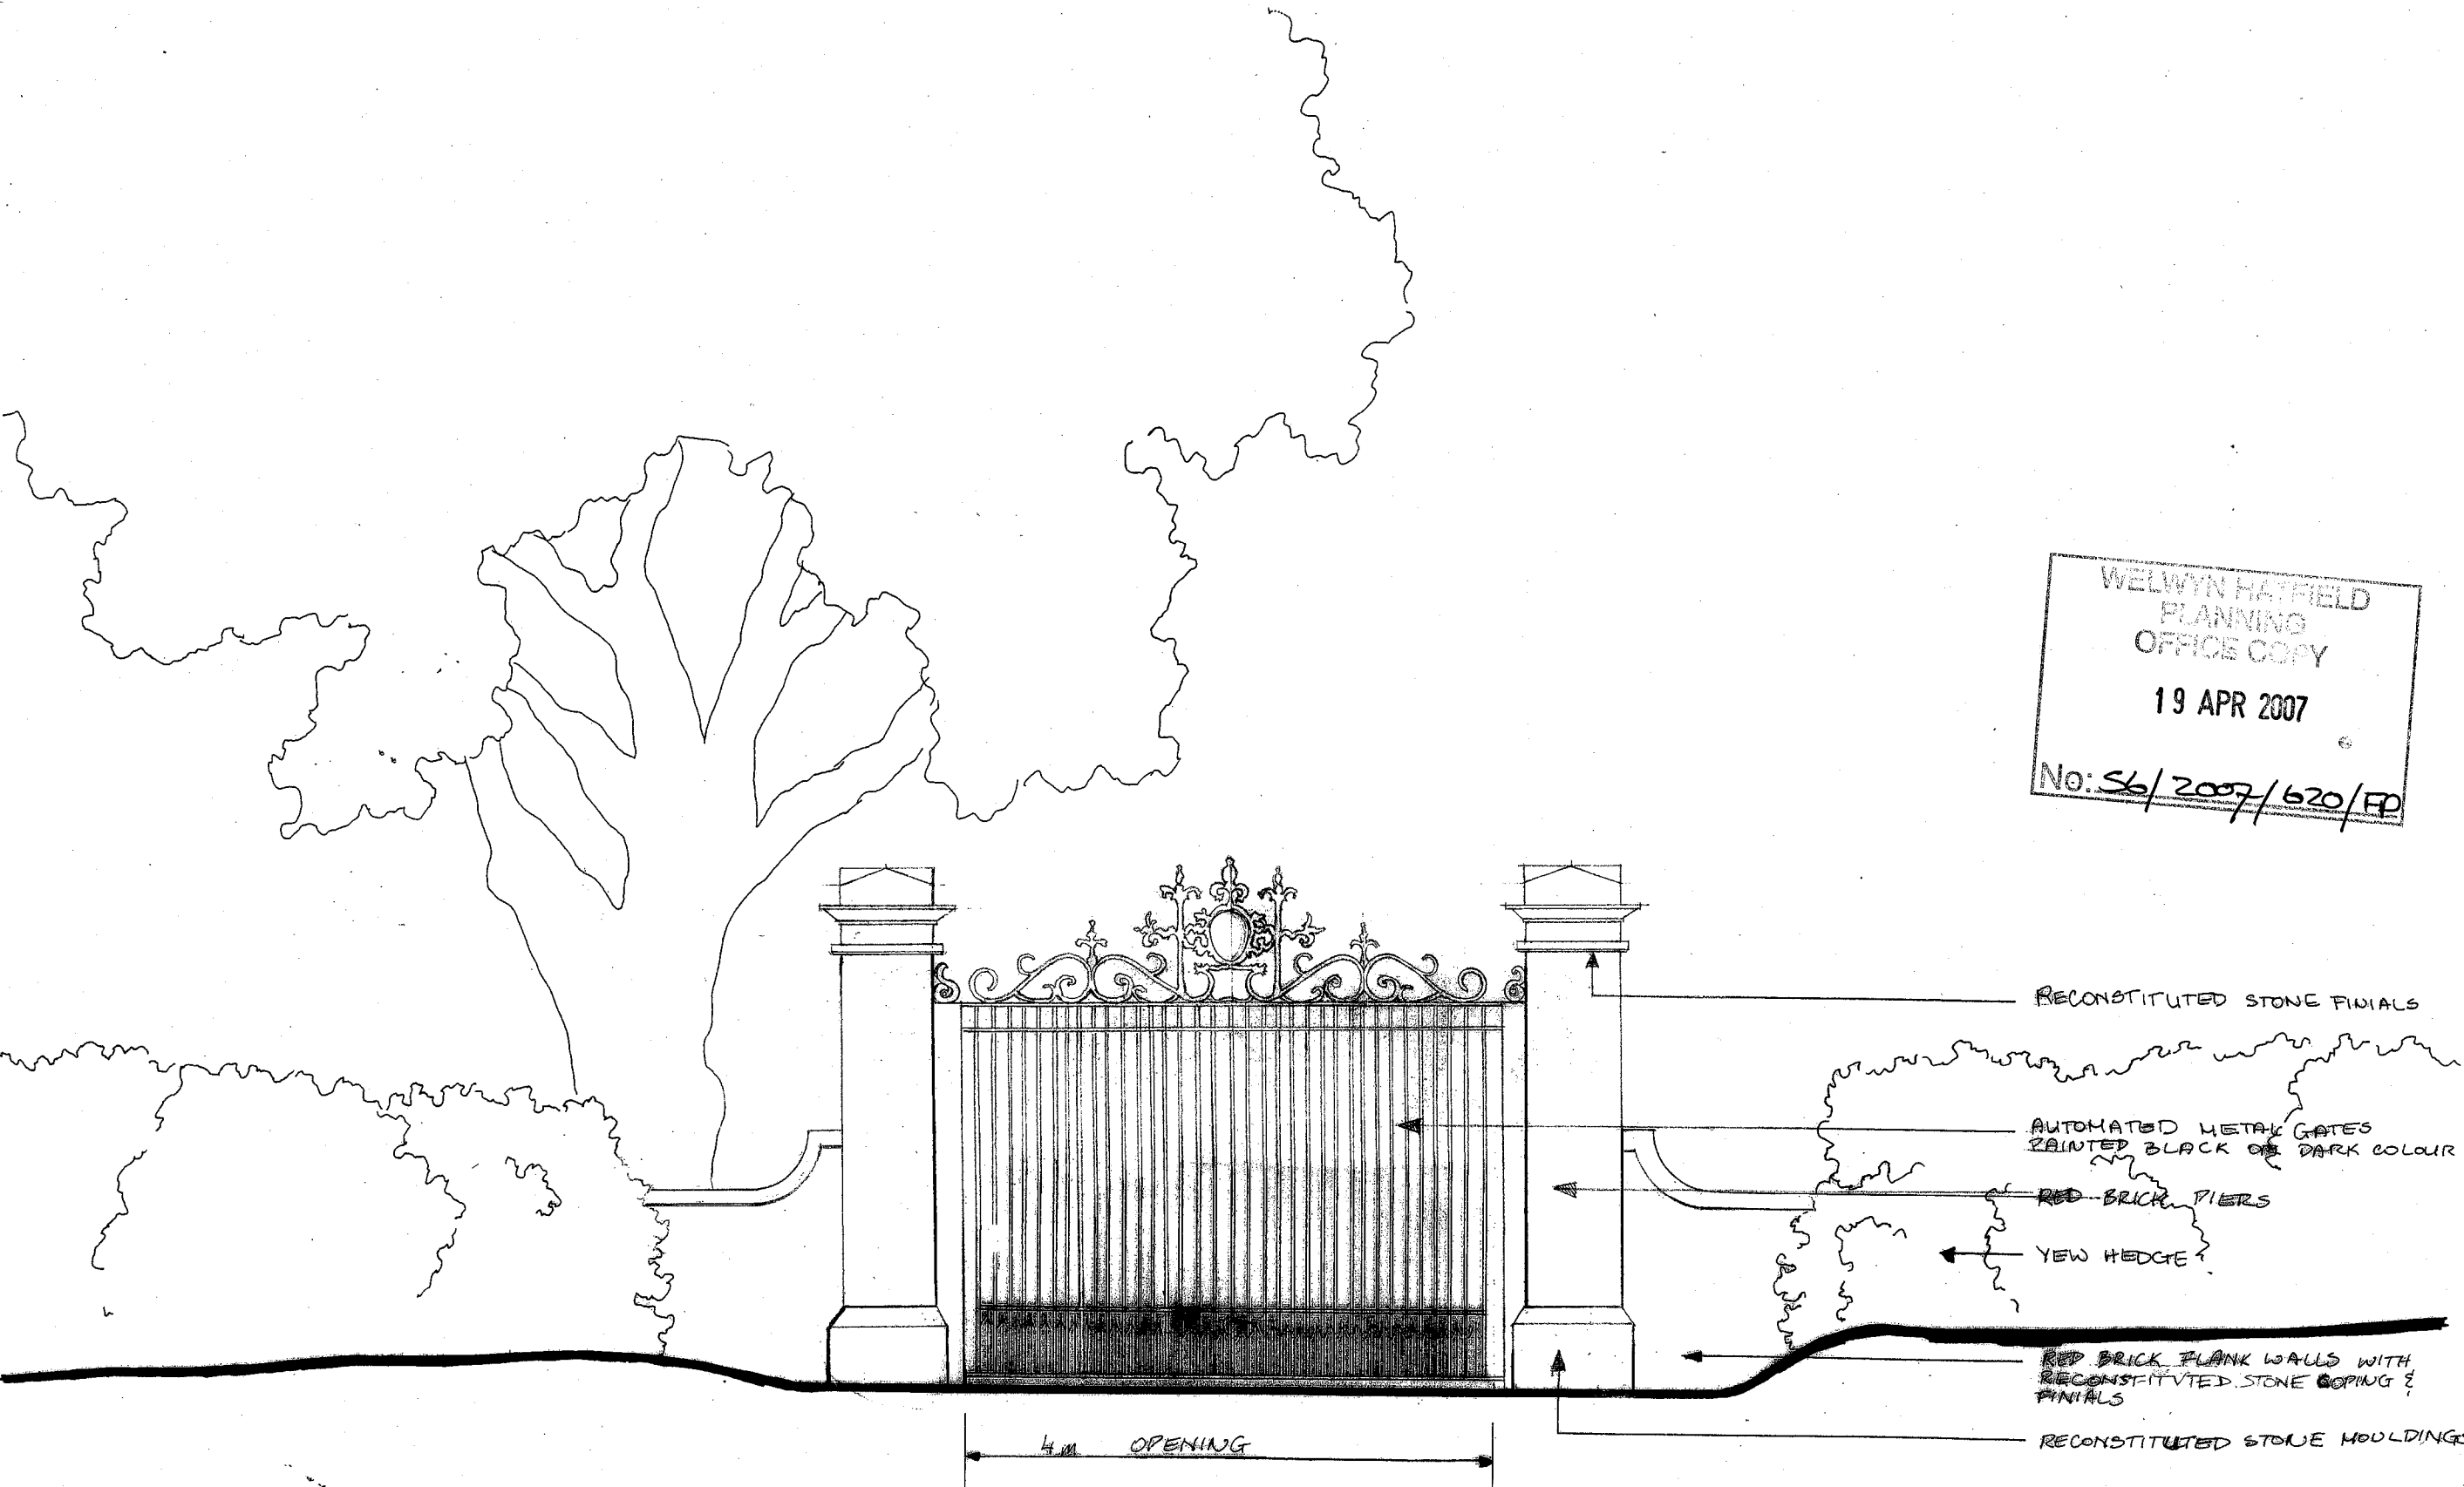

WELWYN HATFIELD  
 PLANNING  
 OFFICE COPY  
 19 APR 2007  
 No: 56/2007/620/FP

GREAT NAST HYDE HOUSE  
 PROPOSED SOUTH GATES  
 REV: A - GENERAL REVISIONS  
 1:50. MAR 19/07. KWP, 6103/G/018 B

- RECONSTITUTED STONE FINIALS
- AUTOMATED METAL GATES  
PAINTED BLACK OR DARK COLOUR
- RED BRICK PIERS
- YEW HEDGE
- RED BRICK FLANK WALLS WITH  
RECONSTITUTED STONE COPING &  
FINIALS
- RECONSTITUTED STONE MOULDINGS

4m OPENING

PROPOSED SOUTH GATES VIEW FROM WILKINS GREEN LANE  
 1:50

**RUSSELL TAYLOR ARCHITECTS**  
 www.rtarchitects.co.uk  
 TEL: 020 7261 1984  
 TEL: 01503 273 092  
 mail@rtarchitects.co.uk  
 LONDON  
 CORNWALL  
 © Russell Taylor Architects own the copyright of this drawing and design.