


N.W. FLANK
ELEVATIONS
FOR
COMPARISON




N.W. SIDE
ELEVATION EXISTING

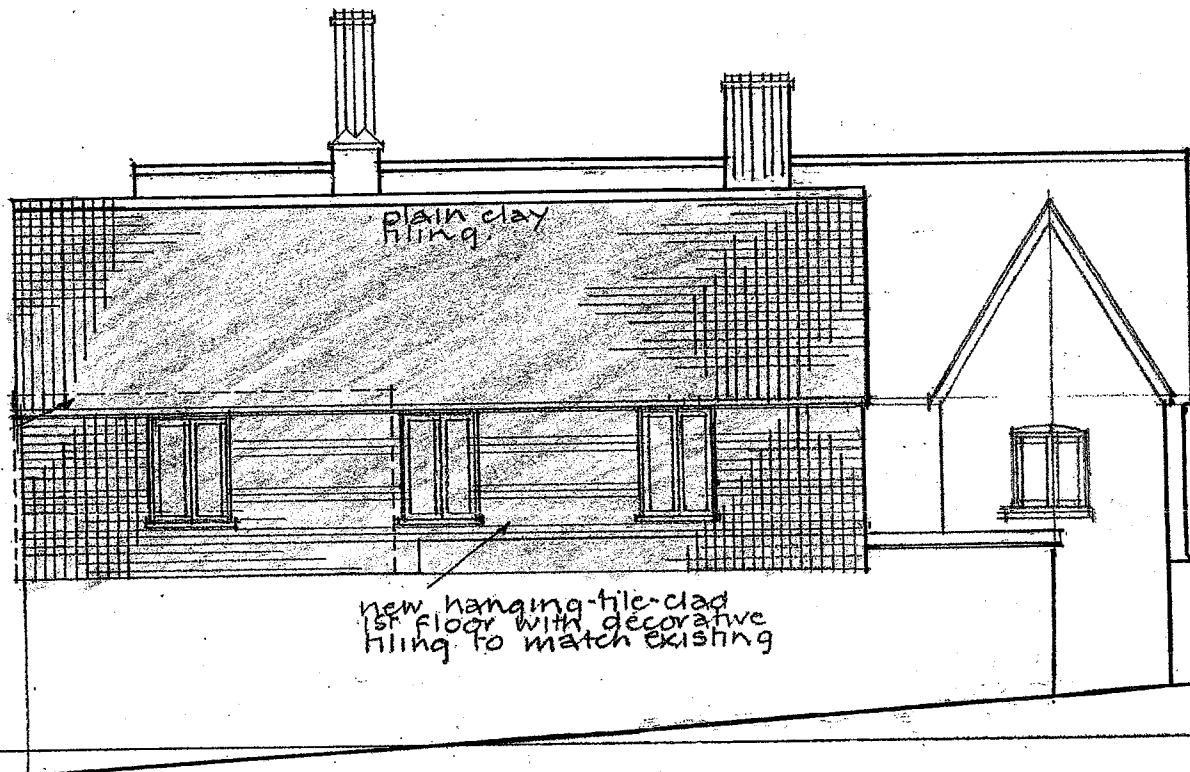

N.W. SIDE
ELEVATION

Approved S6/2000/0099/FP

PLANNING
DEPARTMENT
OFFICE COPY
29 JAN 2007
NO: S6/2000/1411/FP

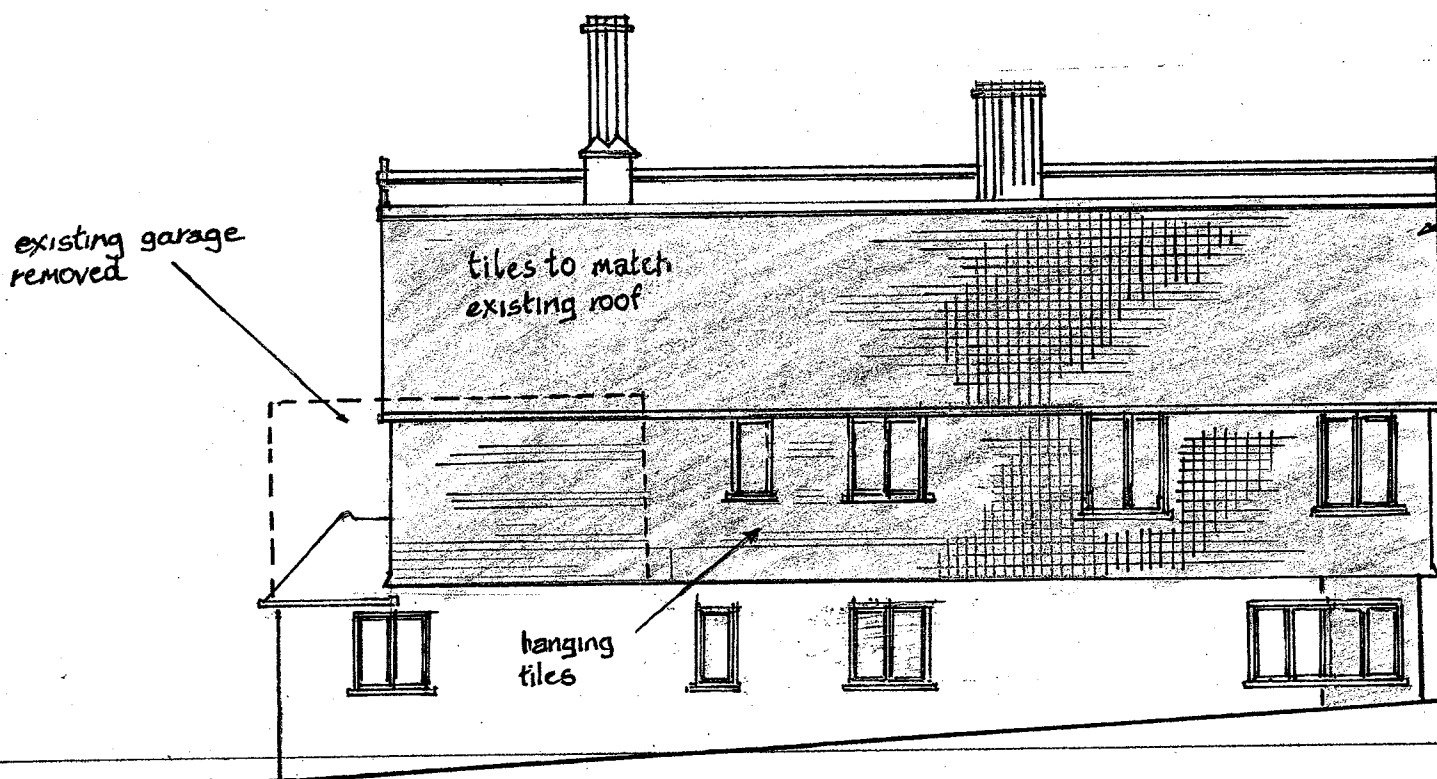

N.W. SIDE
ELEVATION

Proposed S6/2006/1478/FP
(Revised)

No.1 HORNBEAM LANE
SCALE 1:100

**S.E. REAR
ELEVATIONS
FOR
COMPARISON**

PLANNING
DEPARTMENT
OFFICE COPY
29 JAN 2007
NO: 56/2007/1416P

elevated
green belt
land looking
onto flat roof



EXISTING

new tile hung
gabled 1st floor
with decorative
tile hanging to
match existing

existing pitched
roof over front
garage section
removed



**REAR S.E
ELEVATION**

Approved 56/2000/0099/FP

new tile hung
gabled 1st floor
with decorative
tile hanging to
match existing

existing pitched
roof over front
garage section
removed

new glazing
to rear



**REAR S.E
ELEVATION**

Proposed 56/2006/1478/FP
(Revised)

No.1 HORNBEAM LANE
SCALE 1:100