



NOTES:

This drawing is the copyright of Anglian Home Improvements and must not be reissued, loaned or copied without their consent.
 All dimensions are in millimetres (mm) unless noted otherwise.
 For construction purposes, use figured dimensions only or verify on site.
 For planning purposes, it is sufficient to scale from this drawing using the scale bar provided.
 This drawing is to be read in conjunction with the Existing and Proposed drawing and standard notes.

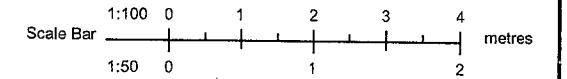

NEW EXTERIOR WINDOWS & DOORS

The windows / doors selected are Anglian products.
 Unless you have Anglian product already installed, the new windows will not match the profile of the property's existing windows; the colour of the new Anglian product will also not match the property's existing windows as these will have been subject to discolouration due to weathering etc.

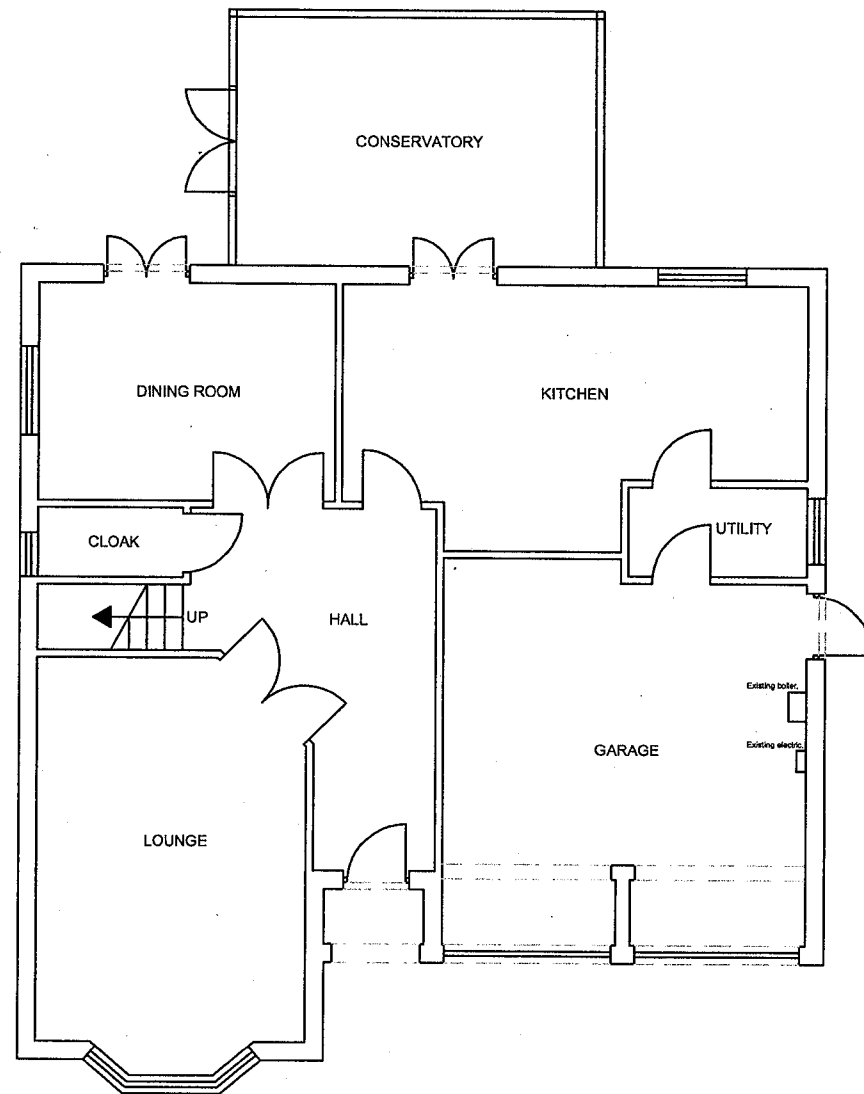

PLANNING
 DEPARTMENT
 OFFICE COPY
 24 OCT 2007
 NO: S/2007/1589/FP

EXISTING

CONTRACT No.: 097/05123-1

date: 04/10/07

Scales (on A3)
 Plan 1:100
 Elevation 1:100




CUSTOMER APPROVAL
 SIGNED
 DATED

PROPOSED: GARAGE CONVERSION
AT: 19 GREAT BRAITCH LANE
(INSTALLATION ADDRESS) HATFIELD
 HERTFORDSHIRE
 AL10 9FD

FOR:..... MR & MRS JUKES




LEGEND

-  Low voltage downlighter
-  Double plug socket
-  Light switch


NOTES:

This drawing is the copyright of Anglian Home Improvements and must not be reissued, loaned or copied without their consent.
 All dimensions are in millimetres (mm) unless noted otherwise. For construction purposes, use figured dimensions only or verify on site.
 For planning purposes, it is sufficient to scale from this drawing using the scale bar provided.
 This drawing is to be read in conjunction with the Existing and Proposed drawing and standard notes.

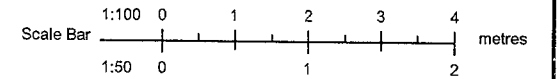

NEW EXTERIOR WINDOWS & DOORS

The windows / doors selected are Anglian products. Unless you have Anglian product already installed, the new windows will not match the profile of the property's existing windows; the colour of the new Anglian product will also not match the property's existing windows as these will have been subject to discolouration due to weathering etc.

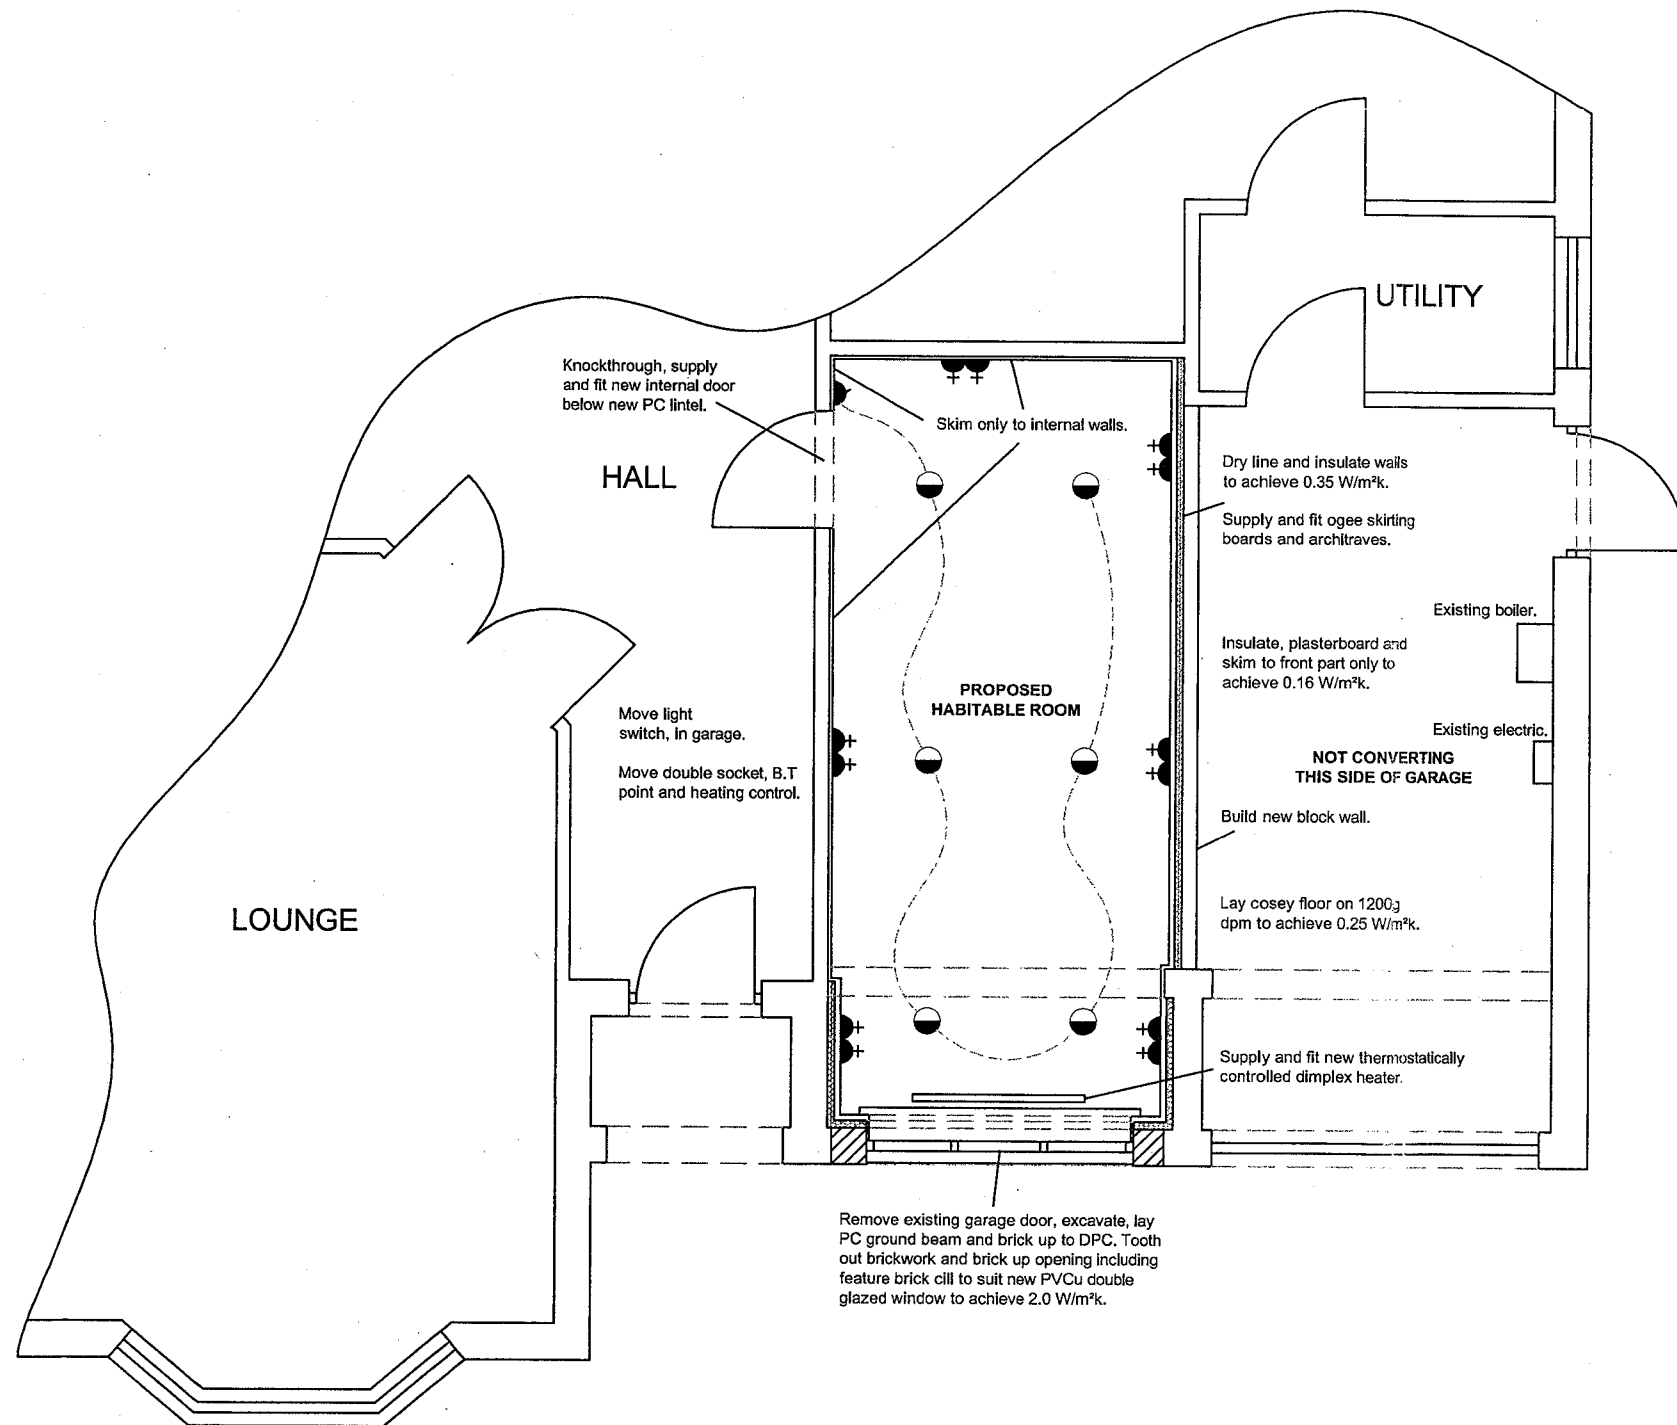

PLANNING
DEPARTMENT
OFFICE COPY

24 OCT 2007

NO: S6/2007/1589/FP

PROPOSED

CONTRACT No.: 097/05123-2

date: 04/10/07

PROPOSED: GARAGE CONVERSION
AT: 19 GREAT BRAITCH LANE
(INSTALLATION ADDRESS)
 HATFIELD
 HERTFORDSHIRE
 AL10 9FD

FOR: MR & MRS JUKES

Scales (on A3)
 Plan 1:50
 Elevation 1:100

CUSTOMER APPROVAL
 SIGNED
 DATED

