


Side Elevation

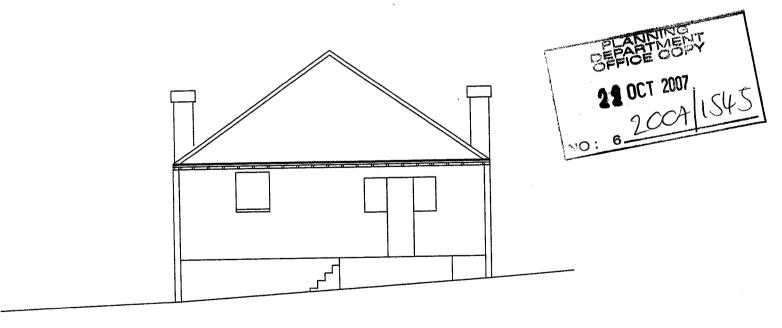


Front Elevation




Rear Elevation


	REVISIONS.		CONTRACT.		DETAIL.
NO.	DETAILS.	DATE.	Extension at 4 Cuffley, Herts	5 Northaw Road E	Elevations as Existing
			DRAWN. rgl	DATE, july 03	DRAWING NO.
			REVISION.	SCALE, 1:100	mp.25
			STATUS.		

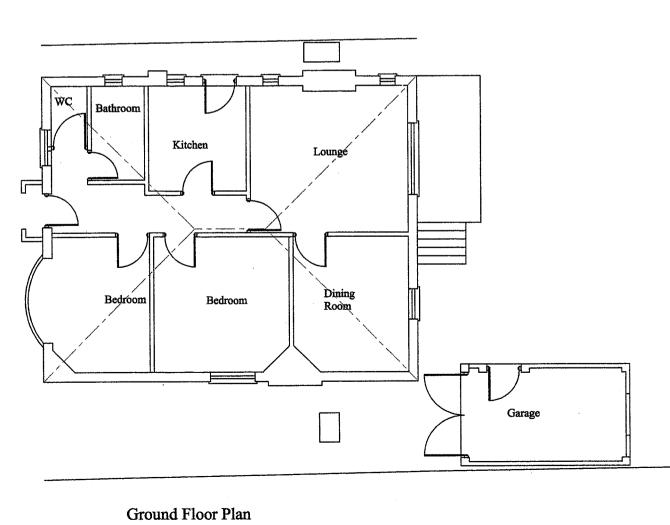




REVISIONS.			CONTRACT.		DETAIL.	
NO.	DETAILS.	DATE.	Extension at 45 Northaw Road Ea Cuffley, Herts		st, Plans as Existing	
			CLIENT.			
			DRAWN, rgl	DATE. july 03	DRAWING NO.	
			REVISION.	SCALE. 1:100	mp.246	
			STATUS.		- mp.240	

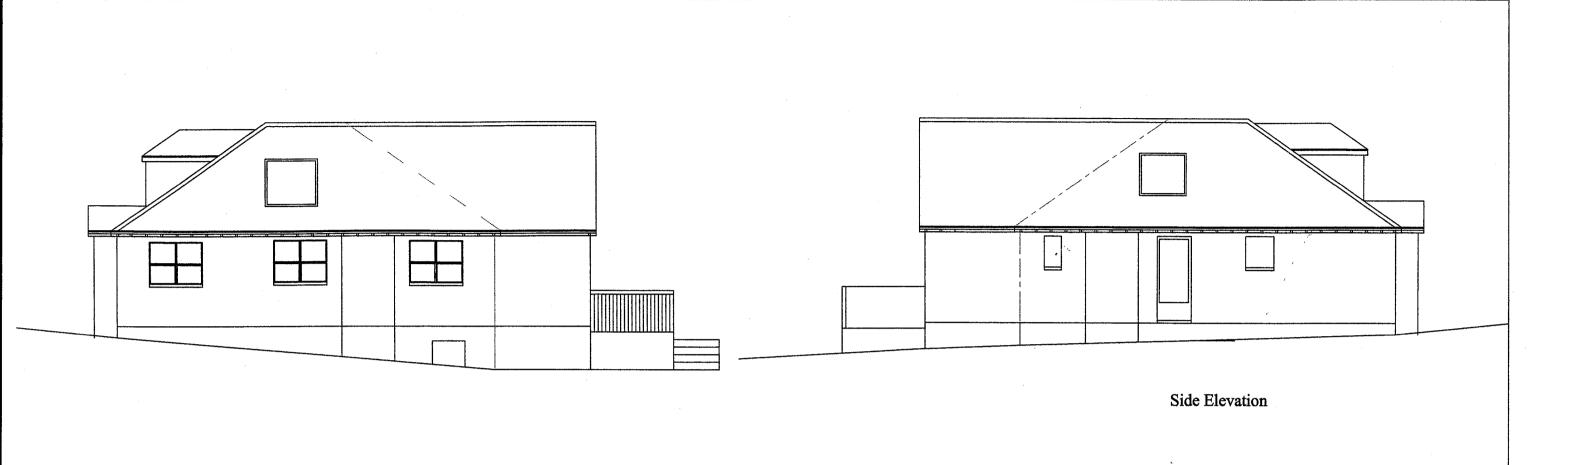

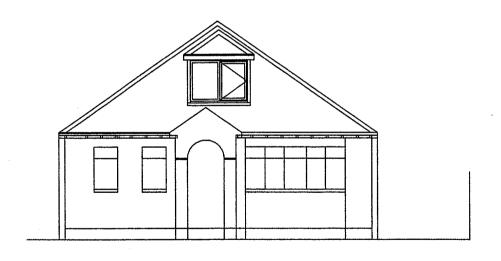


Front Elevation

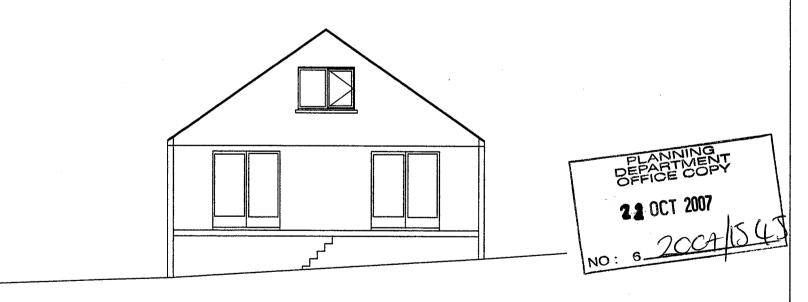

Rear Elevation

	REVISIONS.		CONTRACT. Extension at 45 Northaw Road E Cuffley, Herts		DETAIL. Sast, Elevations as
NO.	DETAILS.	DATE.			
			CLIENT.		Proposed
			DRAWN, rgl	DATE. july 03	DRAWING NO.
			REVISION.	SCALE. 1:100	mp.26325
			CTATTIC		7 1111.20323

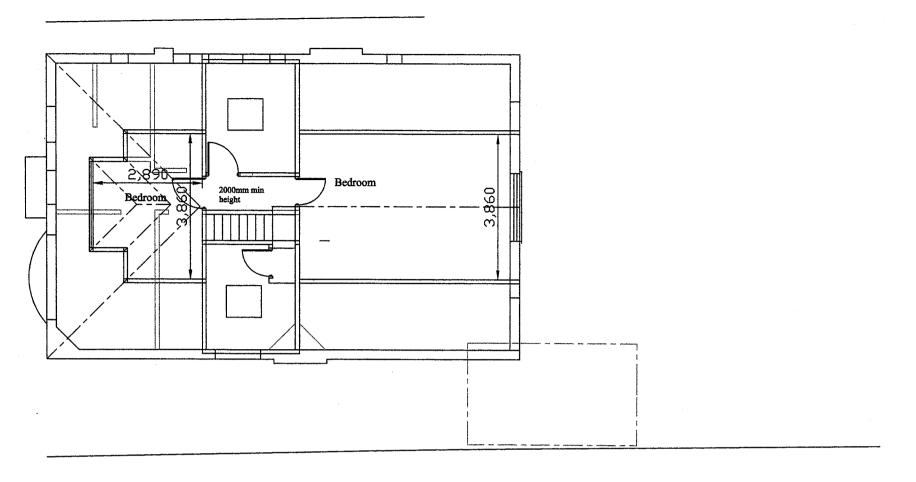

First Floor Plan

