

WELWYN HATFIELD
 PLANNING
 OFFICE COPY
 9 OCT 2007
 No: No/07/1491/FP

EXISTING REAR & SIDE ELEVATIONS




Drawers Initials:
 IH.

ASPECT PACKAGE
 Sheet 2 Of 2

Scale - 1:50
 (Produced on A3 Paper)

CONTRACT No.: 099/51270		date: 24/05/07
PROPOSED:	PVCu WHITE KNIGHT CONSERVATORY	
AT: <small>(INSTALLATION ADDRESS)</small>	103 LONGCROFT LANE WELWYN GARDEN CITY HERTFORDSHIRE AL8 6EL	
FOR:	MR OLDING	



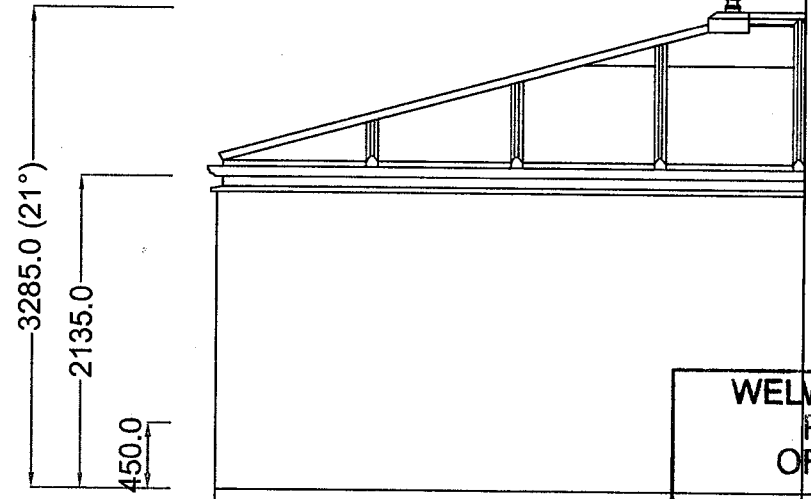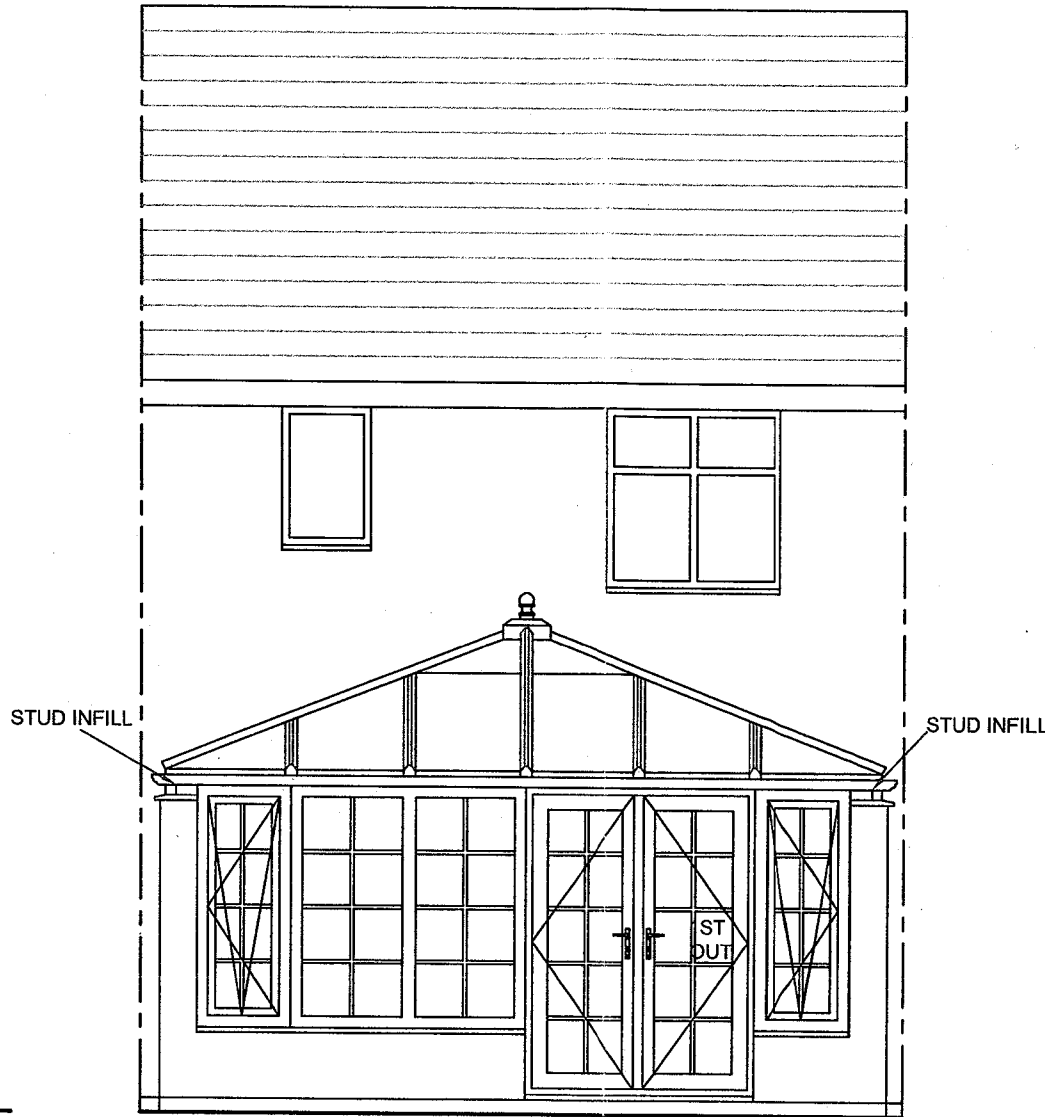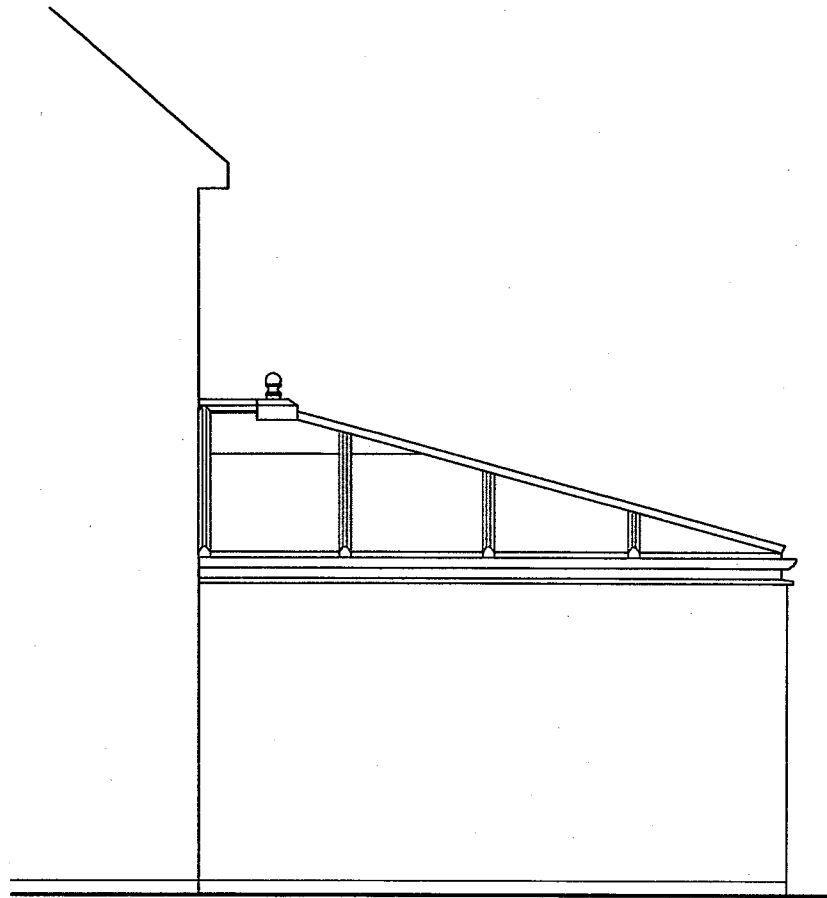


WELWYN HATFIELD
PLANNING
OFFICE COPY
- 9 OCT 2007
No: N6/07/1491/FP

25mm GEORGIAN BARS REQUIRED

PROPOSED REAR & SIDE ELEVATIONS

REVISION-A
UNIT WIDTH INCREASED TO 4900.0.
UNIT PROJECTION INCREASED TO 4000.0.

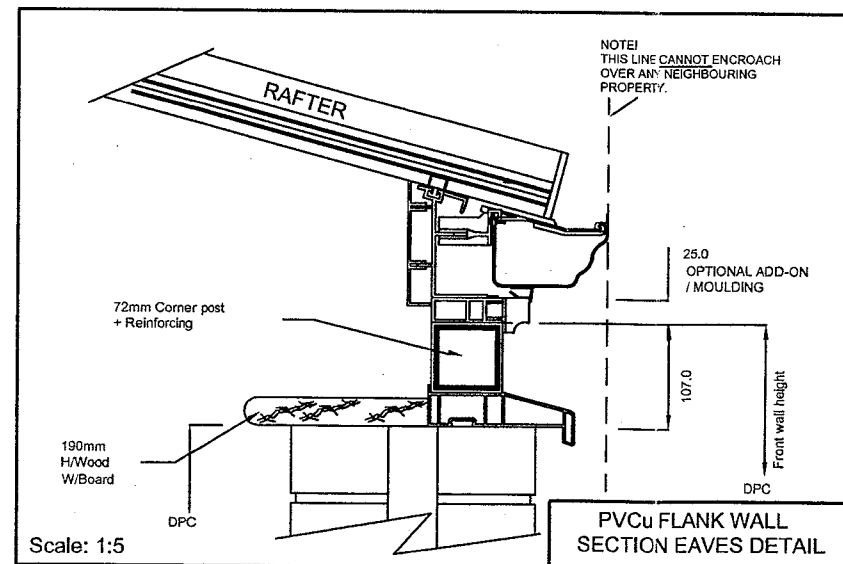

Scale - 1:50
(Produced on A3 Paper)

CONTRACT No.: 099/51270-A date: 09-08-2007


PROPOSED: PVCu WHITE KNIGHT CONSERVATORY
AT: 103 LONGCROFT LANE
(INSTALLATION ADDRESS) WELWYN GARDEN CITY
HERTFORDSHIRE
AL8 6EL

FOR: MR OLDING



Re-Drawers Initials.
JCW.
Drawers Initials.
IH.

ASPECT PACKAGE
Sheet 2 Of 2

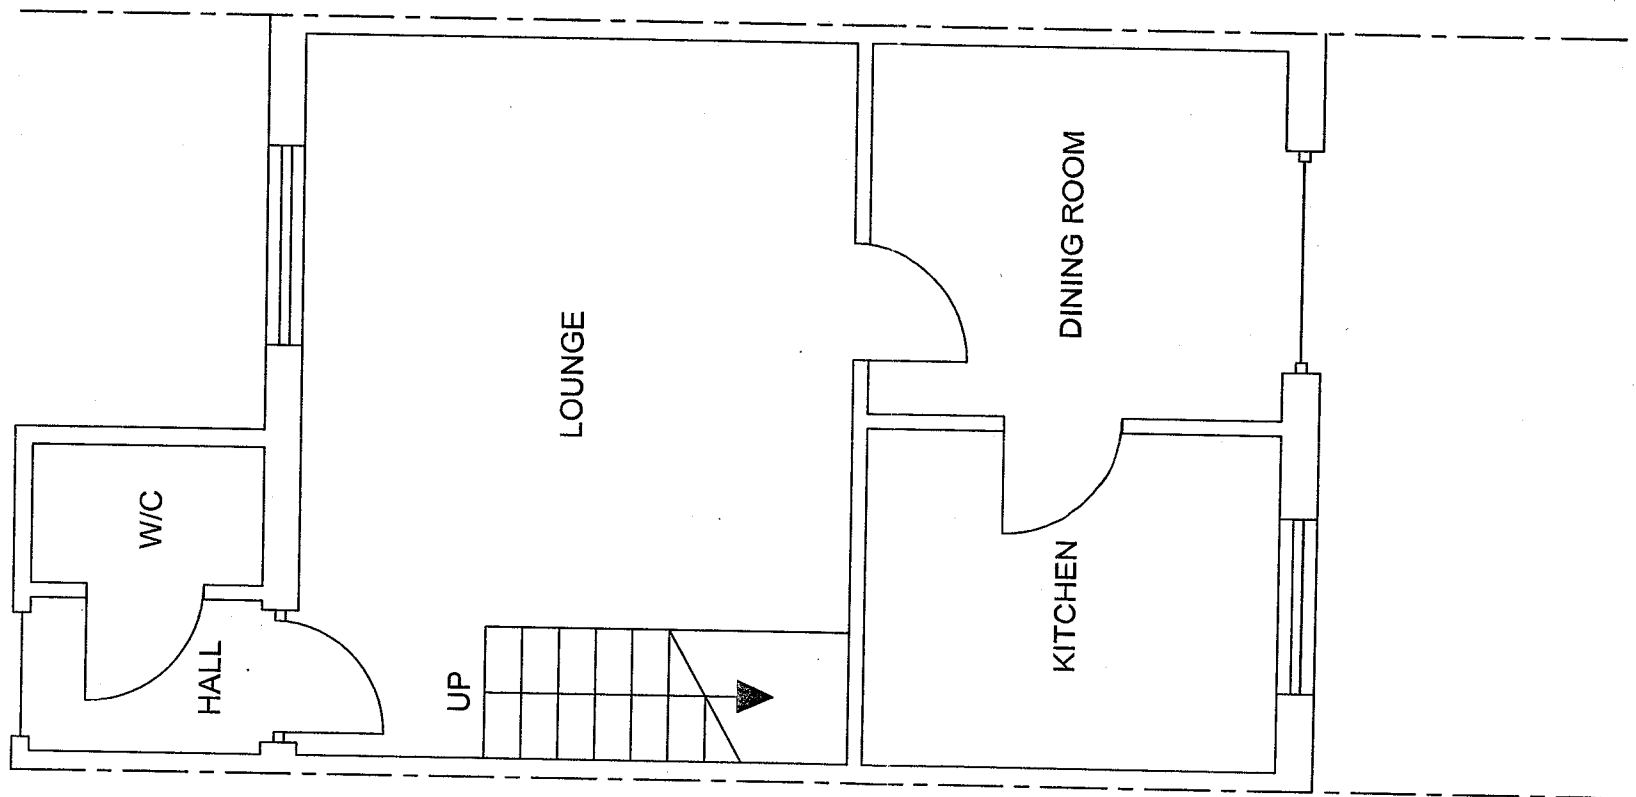

EXISTING FLOOR PLAN

CONTRACT No.: 099/51270 date: 24/05/07

PROPOSED: PVCu WHITE KNIGHT CONSERVATORY
 AT: (INSTALLATION ADDRESS) 103 LONGCROFT LANE
 WELWYN GARDEN CITY
 HERTFORDSHIRE AL8 6EL

FOR:..... MR OLDING




WELWYN HATFIELD
 PLANNING
 OFFICE COPY
 - 9 OCT 2007

No: 26/07/149/2

ASPECT PACKAGE
 Sheet 1 Of 2

IH.
 Drawers Initial

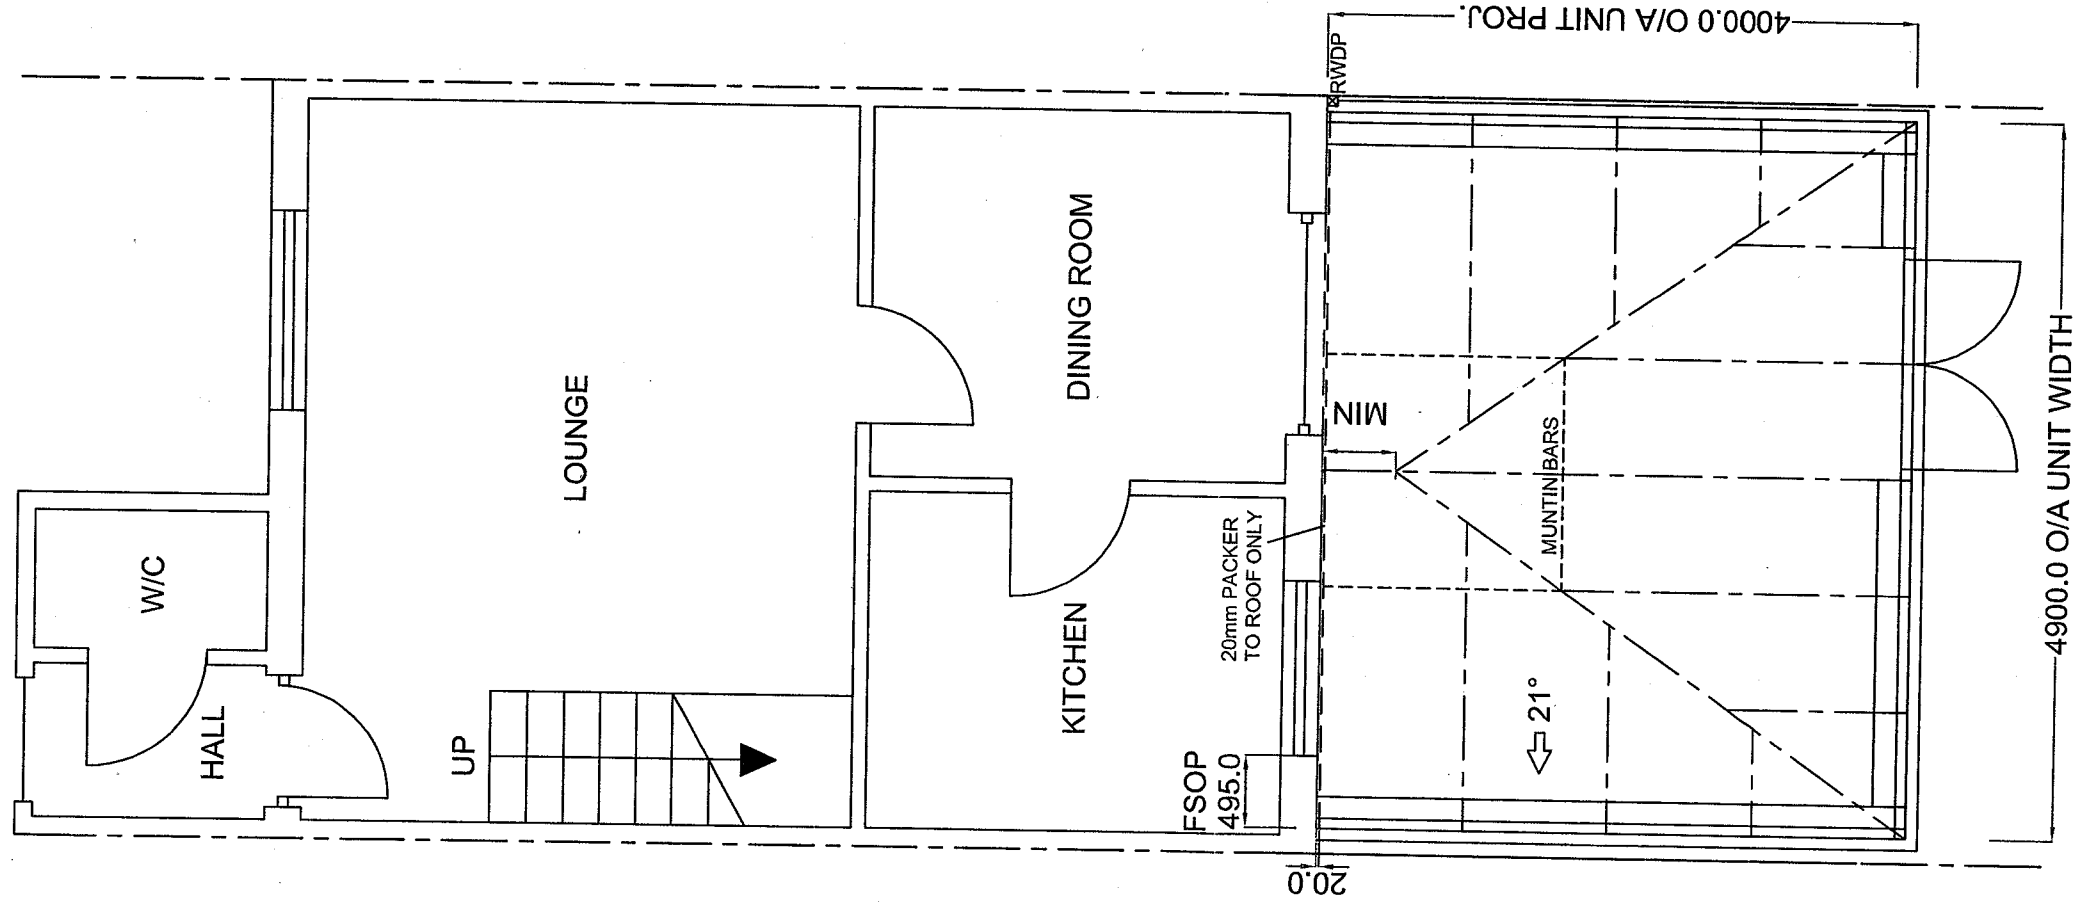

PROPOSED FLOOR PLAN

REVISION-A
 UNIT WIDTH INCREASED TO 4900.0.
 UNIT PROJECTION INCREASED TO 4000.0.

WELWYN HATFIELD
 PLANNING
 OFFICE COPY
 - 9 OCT 2007
 No: 26/07/1491/FP

Re-Drawers Initials.
 JCW.
 Drawers Initials.
 IH.

ASPECT PACKAGE
 Sheet 1 Of 2

Scale - 1:50
 (Produced on A3 Paper)

CONTRACT No.: 099/51270-A **date:** 09-08-2007

PROPOSED: PVCu WHITE KNIGHT CONSERVATORY
AT: 103 LONGCROFT LANE
(INSTALLATION ADDRESS) WELWYN GARDEN CITY
 HERTFORDSHIRE
 AL8 6EL

FOR: MR OLDING

