


PLANNING
DEPARTMENT
OFFICE COPY

12 JUN 2007

NO N6/07/387/FP

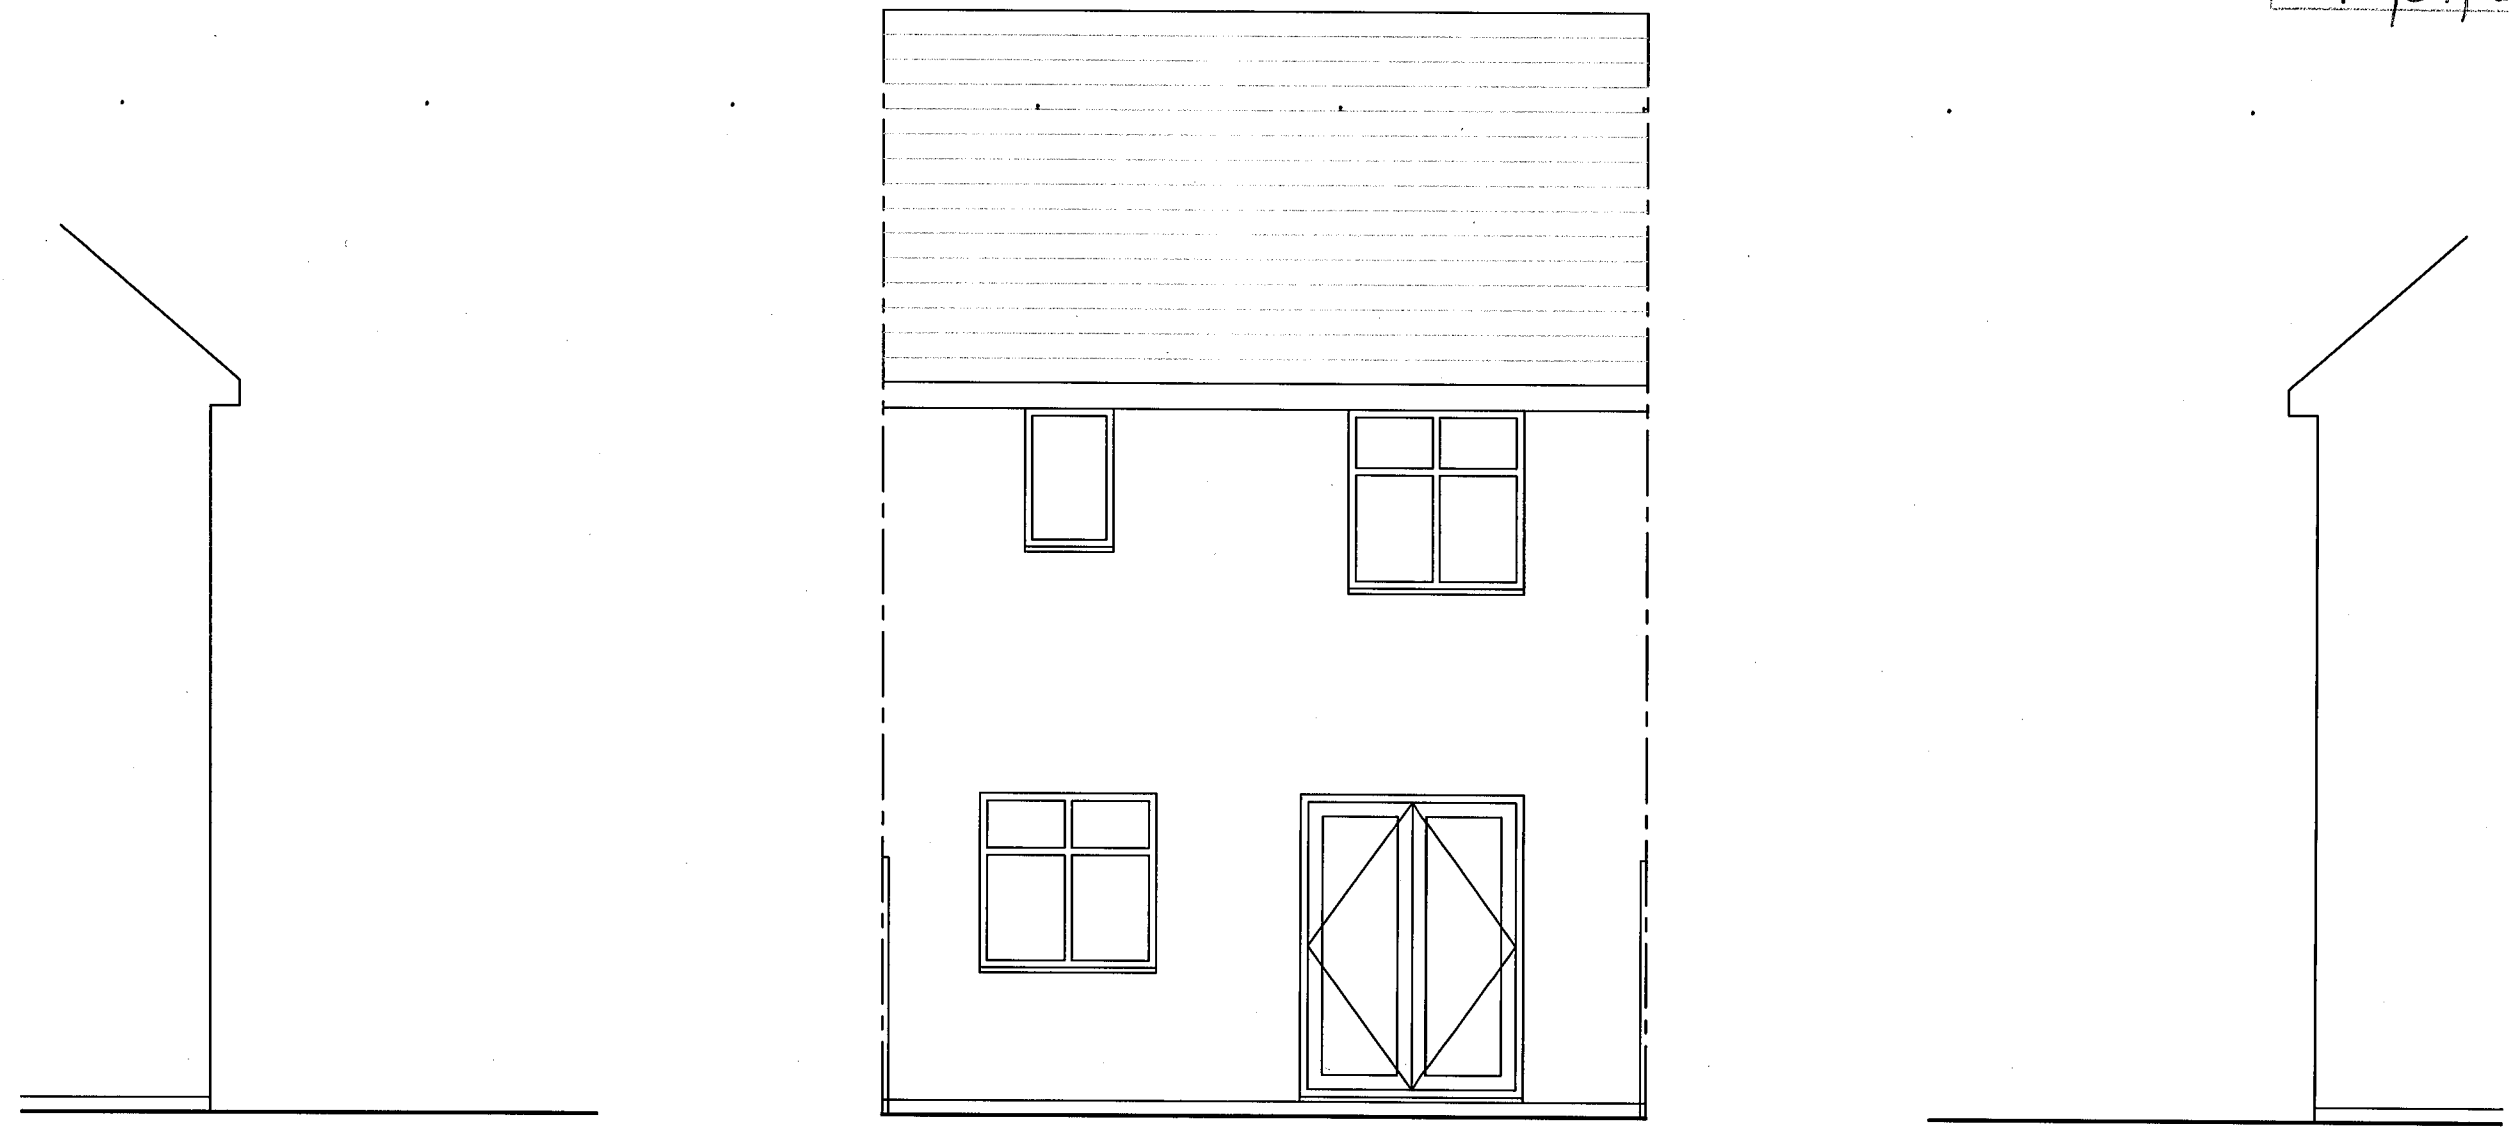

EXISTING REAR & SIDE ELEVATIONS

CONTRACT No.: 099/51270 date: 24/05/07



PROPOSED: PVCu WHITE KNIGHT CONSERVATORY
AT: 103 LONGCROFT LANE
(INSTALLATION ADDRESS) WELWYN GARDEN CITY
HERTFORDSHIRE
AL8 6EL

FOR:..... MR OLDING



Scale - 1:50
(Produced on A3 Paper)

PLANNING
DEPARTMENT
OFFICE COPY
12 JUN 2007
NO N6/07/357/FP

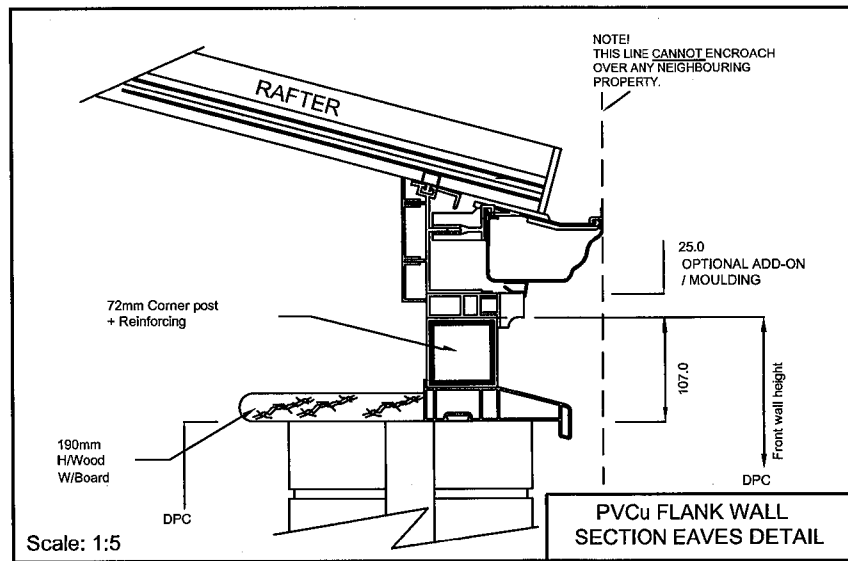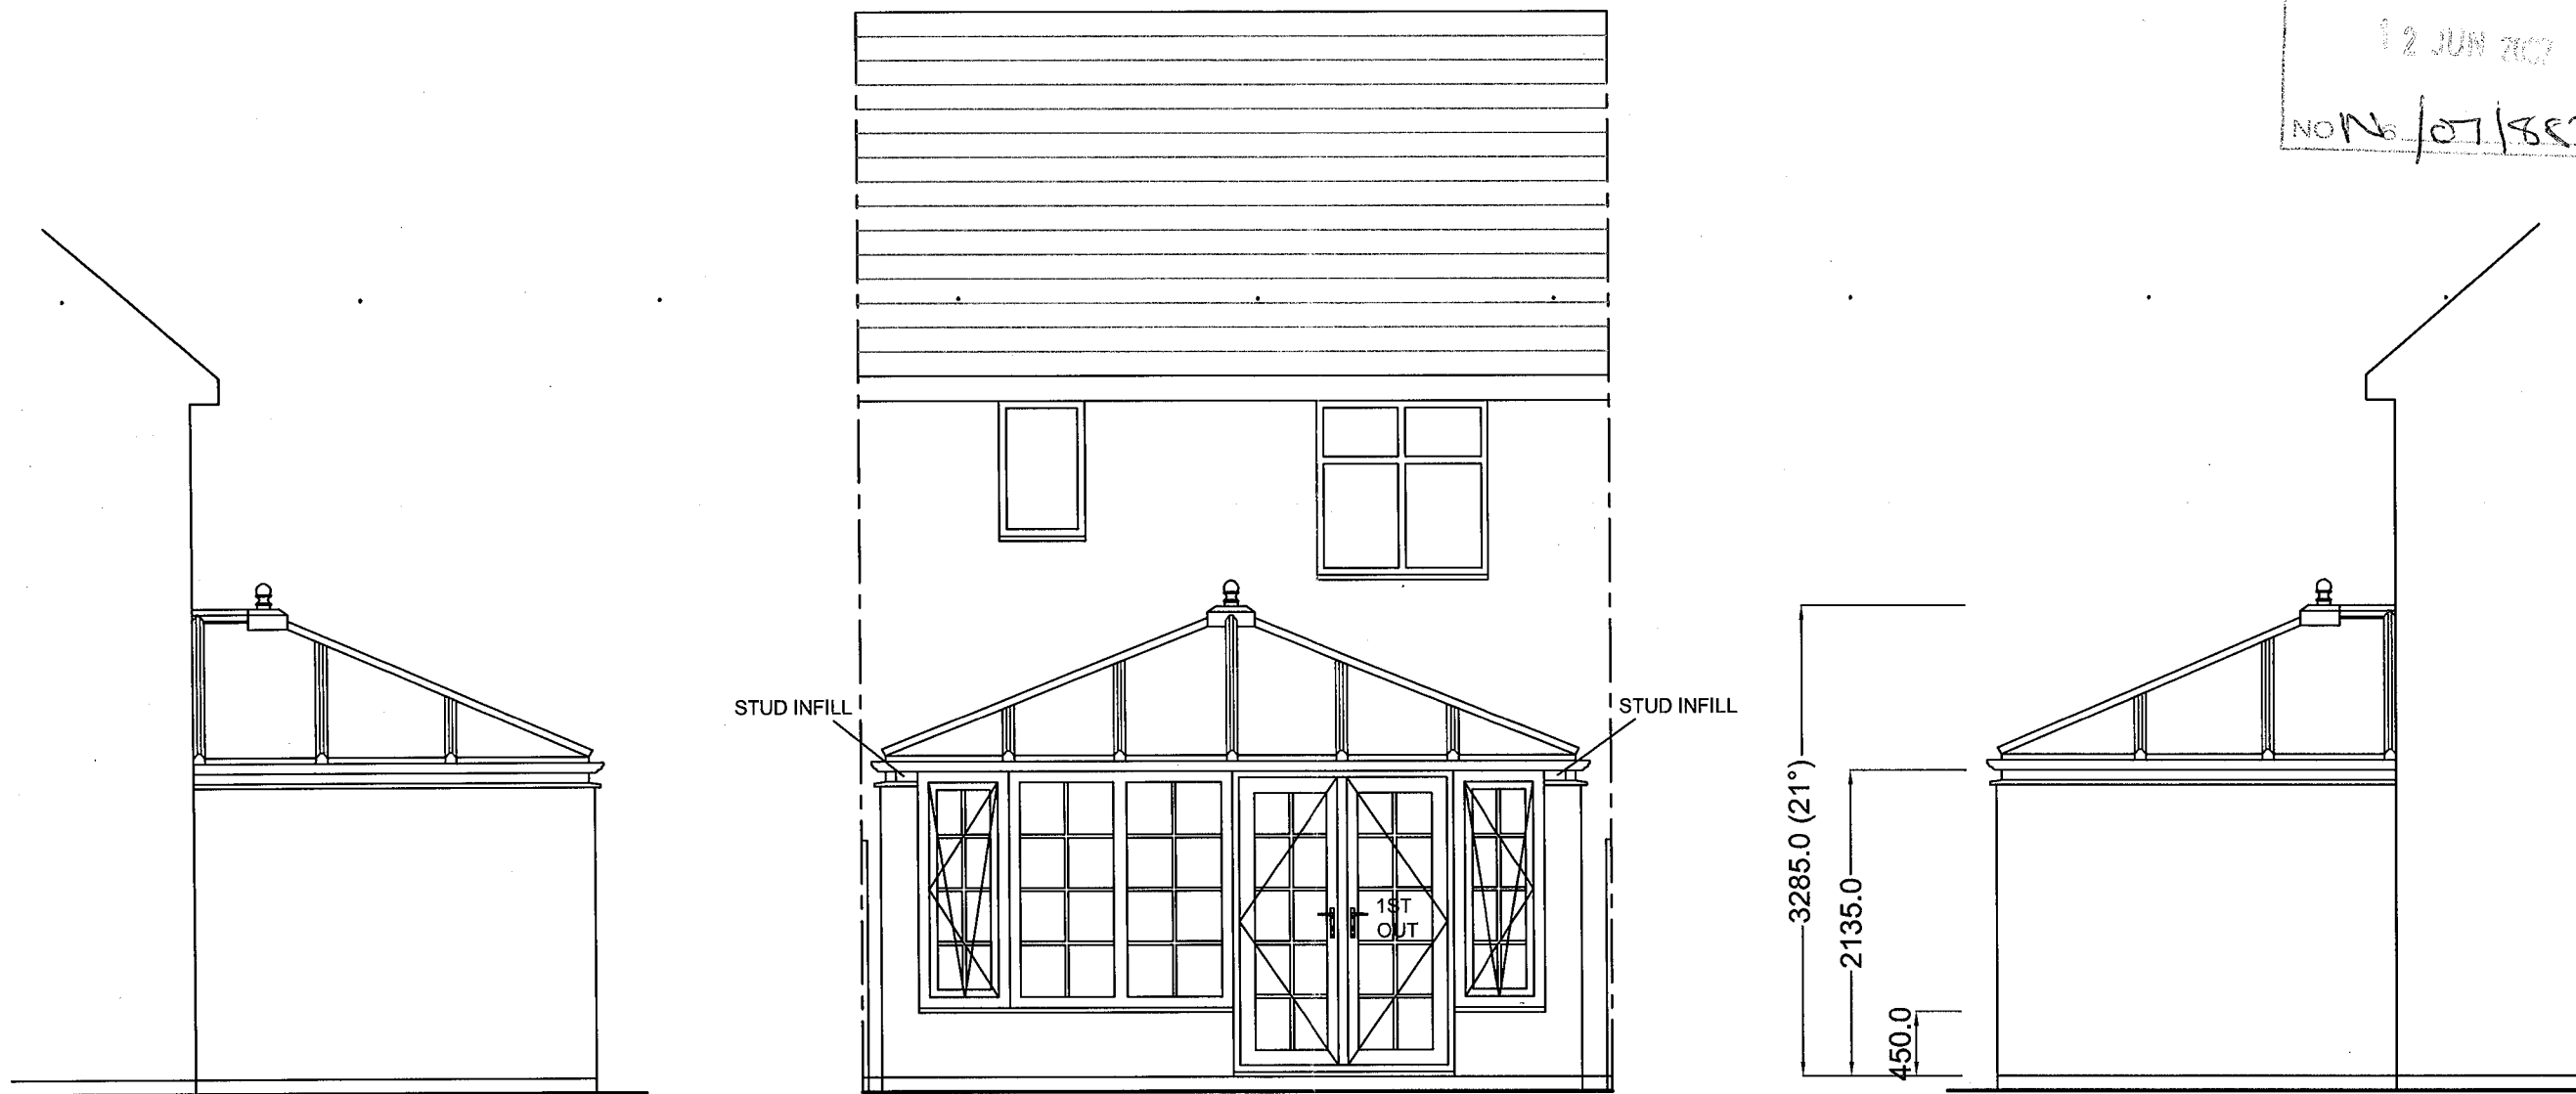

25mm GEORGIAN BARS REQUIRED


PROPOSED REAR & SIDE ELEVATIONS

Drawers Initials.
IH.

ASPECT PACKAGE
Sheet 2 Of 2

Scale - 1:50
(Produced on A3 Paper)

CONTRACT No.: 099/51270		date: 24/05/07	
PROPOSED: PVCu WHITE KNIGHT CONSERVATORY		<p>Anglian Home Improvements CONSERVATORIES DIVISION TELEPHONE: 01603 480100 FACSIMILE: 01603 480101</p>	
AT: 103 LONGCROFT LANE			
<small>(INSTALLATION ADDRESS)</small> WELWYN GARDEN CITY			
HERTFORDSHIRE AL8 6EL			
FOR: MR OLDING			

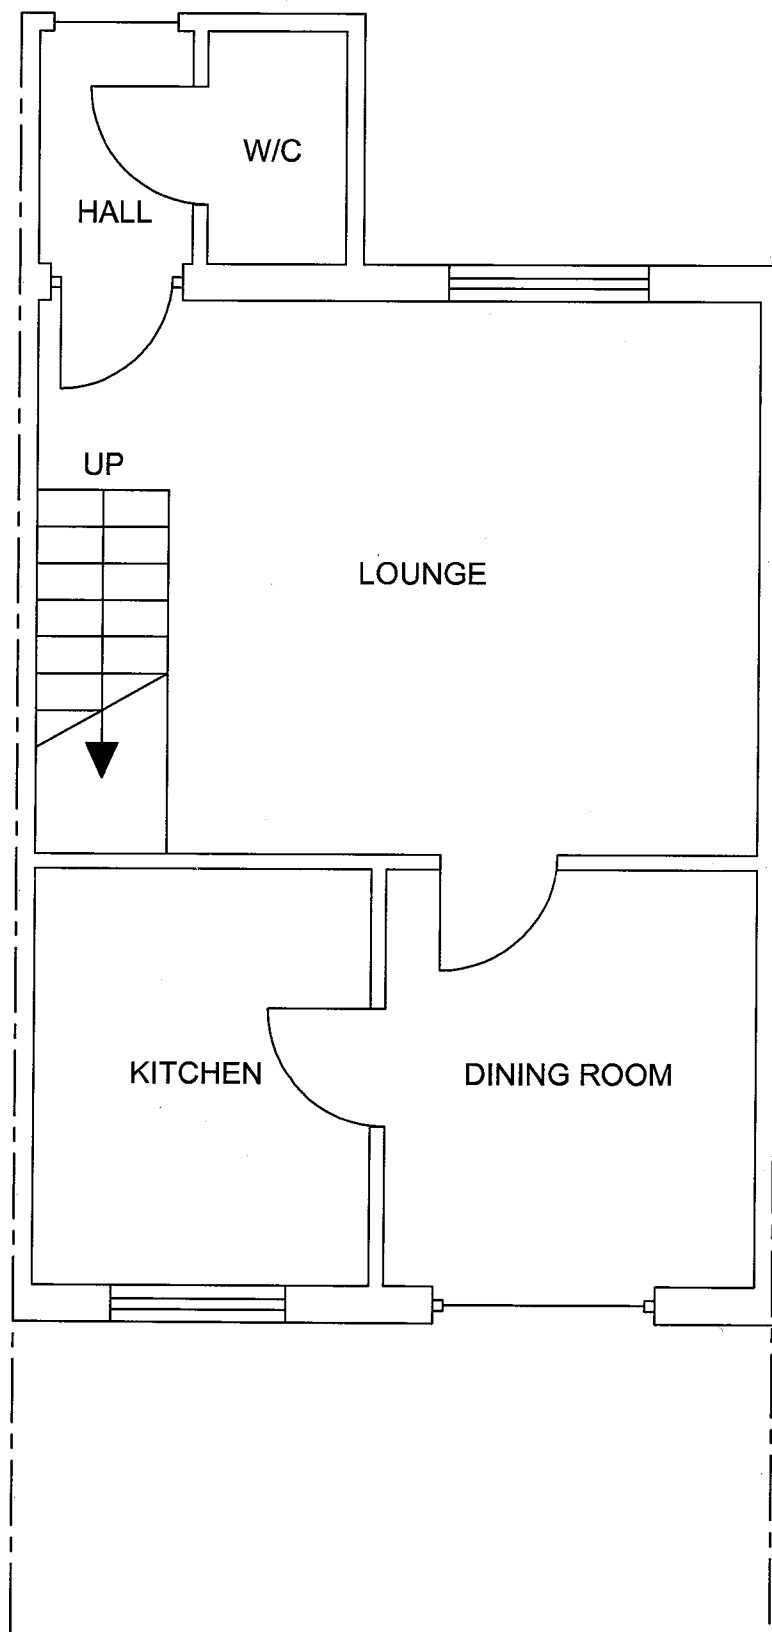

NO: N6/07/557/EP
 12 JUN 2007
 PLANNING
 DEPARTMENT
 OFFICE COPY

EXISTING FLOOR PLAN

CONTRACT No.: 099/51270 date: 24/05/07

PROPOSED: PVCu WHITE KNIGHT CONSERVATORY
 AT: 103 LONGCROFT LANE
(INSTALLATION ADDRESS) WELWYN GARDEN CITY
 HERTFORDSHIRE
 AL8 6EL

FOR:..... MR OLDING




Drawers Initials:

IH.

ASPECT PACKAGE

Sheet 1 Of 2

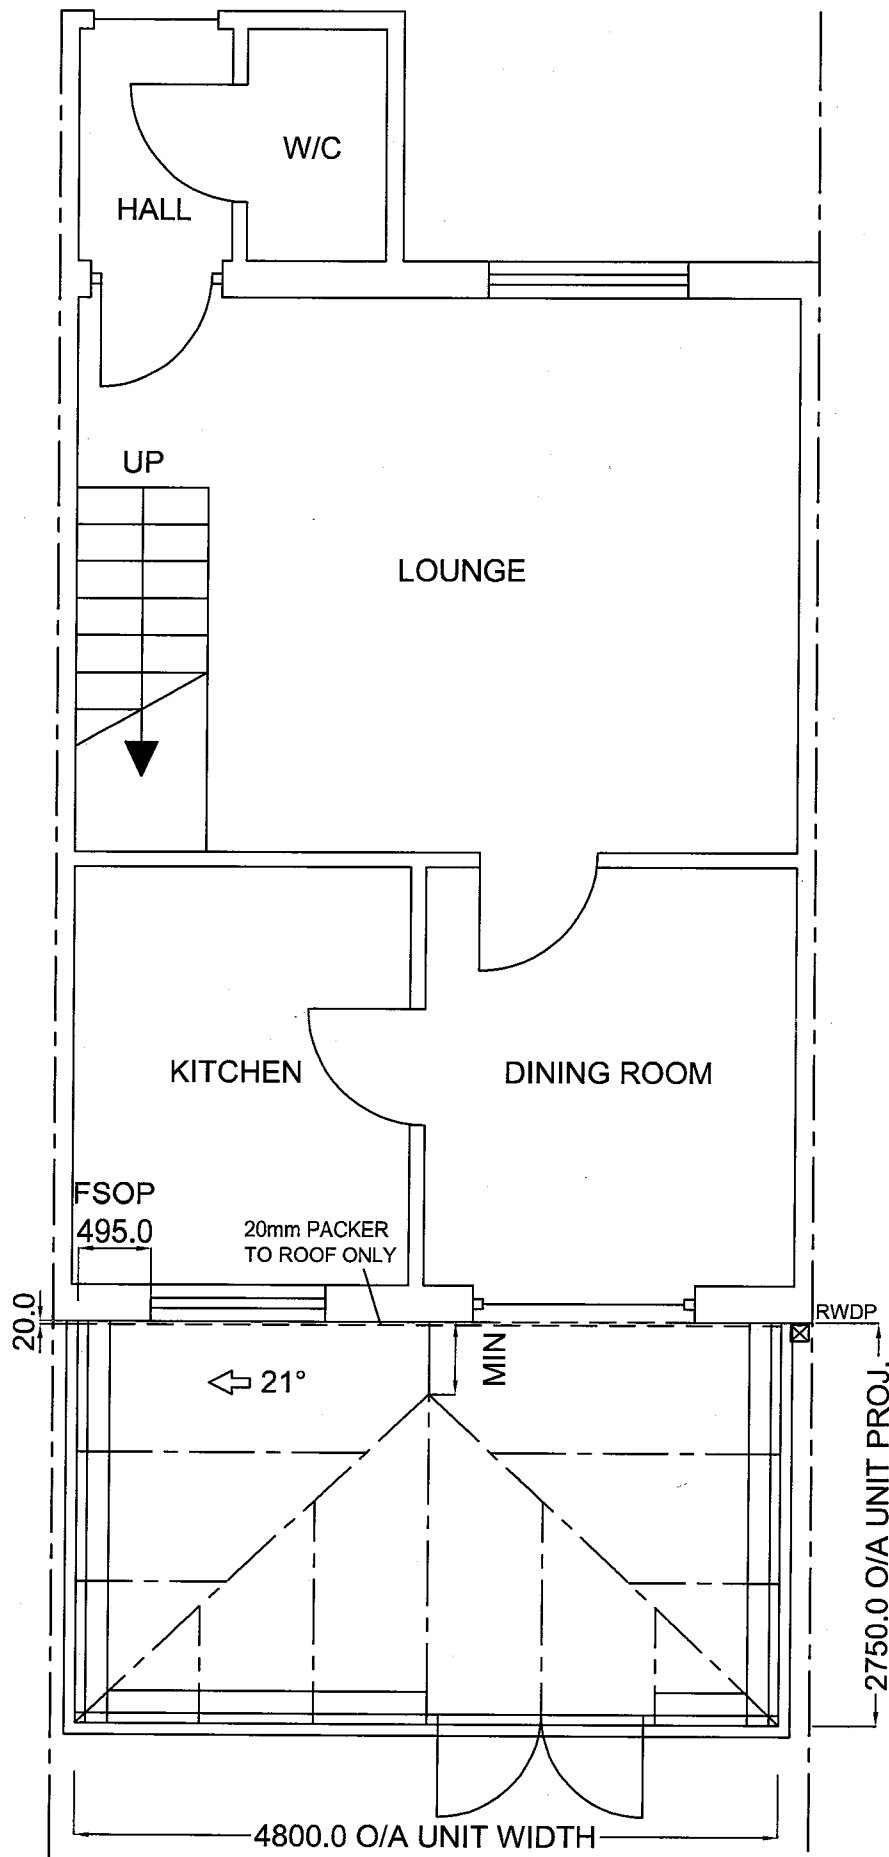

PLANNING
 DEPARTMENT
 12 JUN 2007
 NO. N/07/857/FP

PROPOSED FLOOR PLAN

CONTRACT No.: 099/51270 date: 24/05/07

PROPOSED: PVCu WHITE KNIGHT CONSERVATORY
 AT: 103 LONGCROFT LANE
(INSTALLATION ADDRESS) WELWYN GARDEN CITY
 HERTFORDSHIRE
 AL8 6EL

FOR:..... MR OLDING



Drawers Initials.

IH.

ASPECT PACKAGE

Sheet 1 Of 2

Scale - 1:50

(Produced on A3 Paper)