


NOTES:

This drawing is the copyright of Anglian Home Improvements and must not be reissued, loaned or copied without their consent.
All dimensions are in millimetres (mm) unless noted otherwise. For construction purposes, do not scale from this drawing, use figured dimensions only. For planning purposes, it may be sufficient to scale from this drawing.
This drawing is to be read in conjunction with the Existing and Proposed drawing and standard notes.

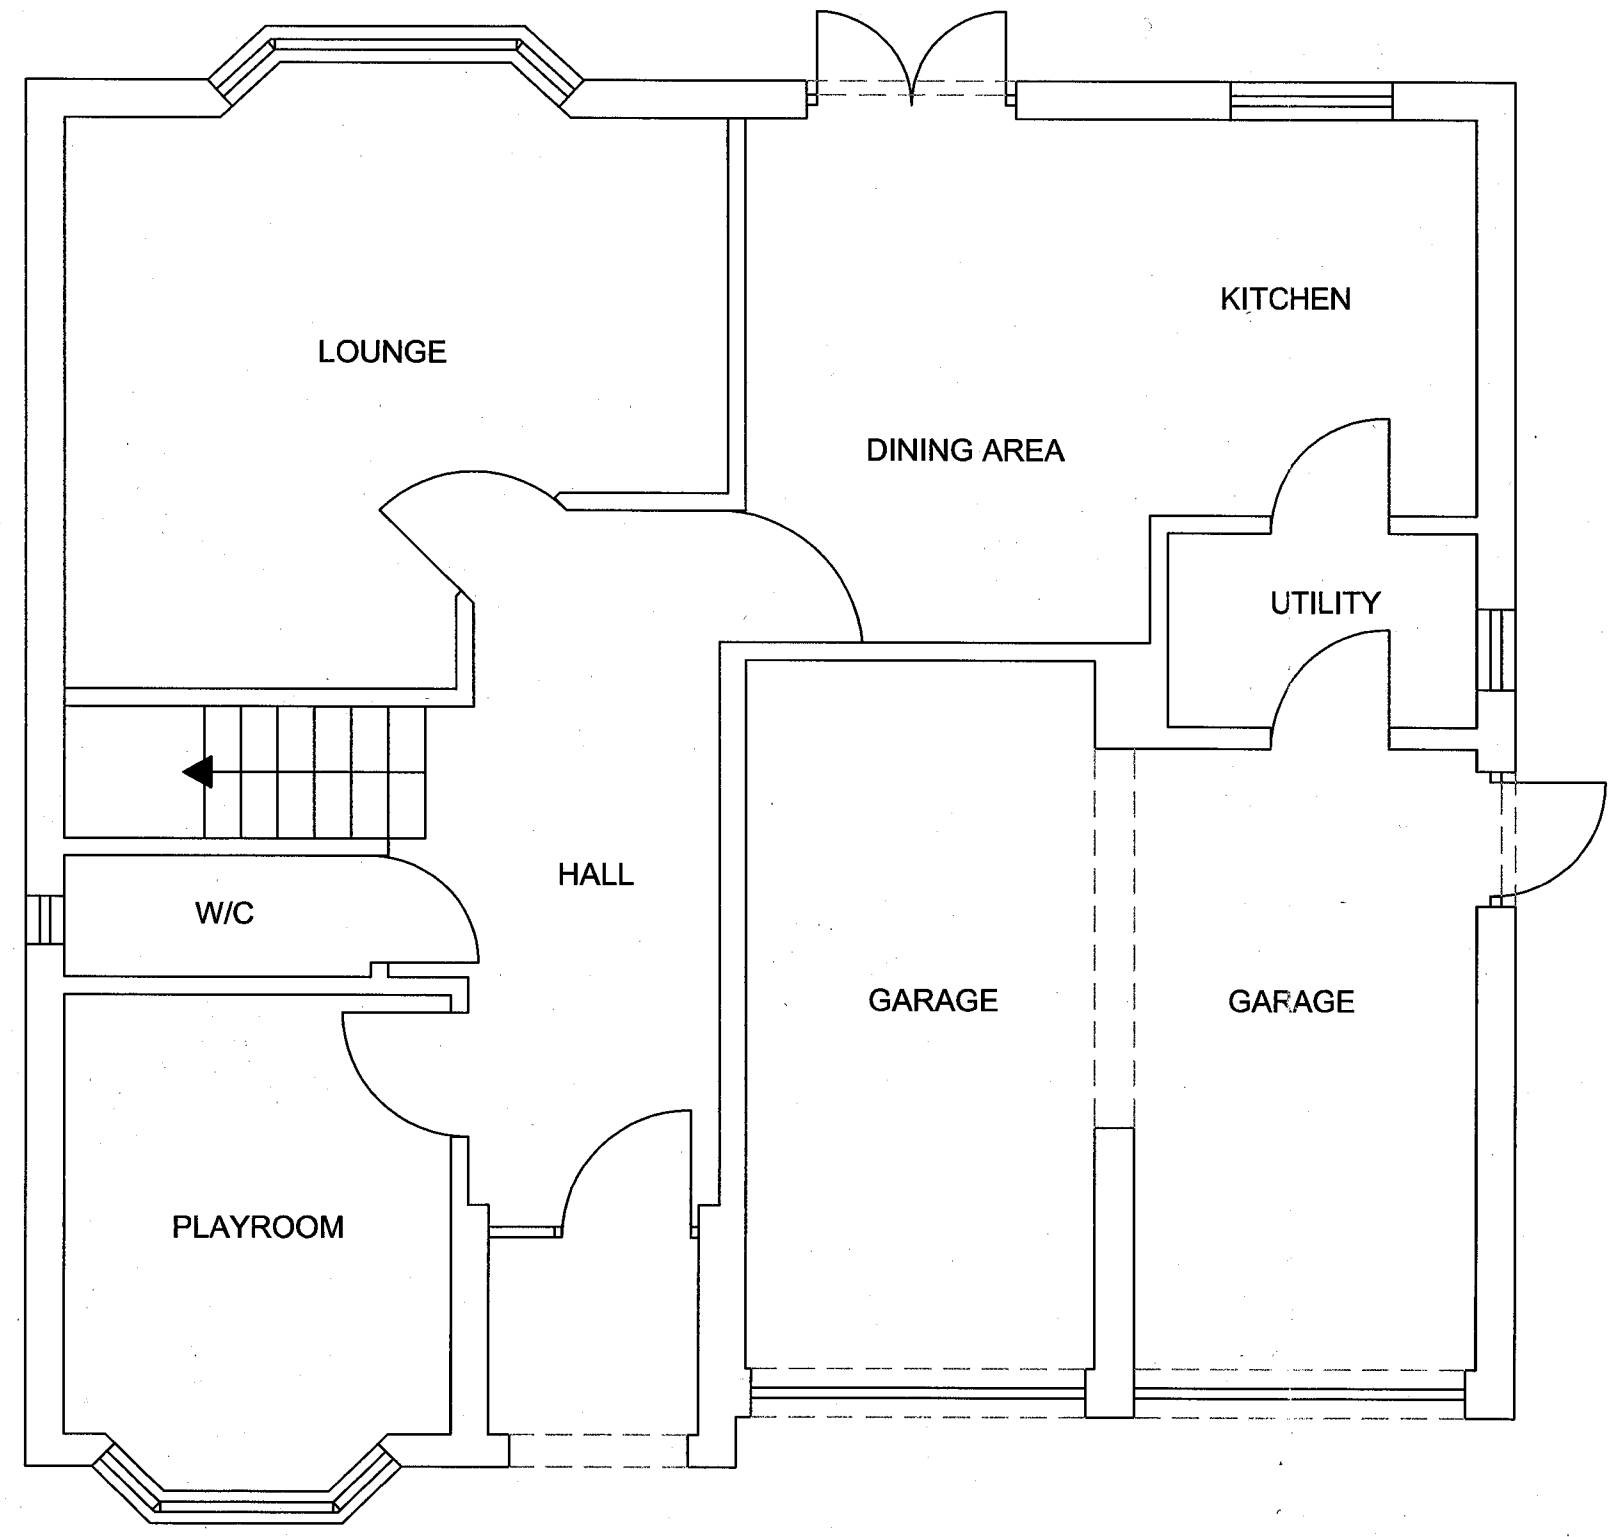

WELWYN HATFIELD
PLANNING
OFFICE COPY
16 APR 2007
No: 56/2007/606/RP

EXISTING

CONTRACT No.: 097/04054-01		date: 10/04/07
PROPOSED:	GARAGE CONVERSION	
AT: <small>(INSTALLATION ADDRESS)</small>	15 GREAT BRAITCH LANE HATFIELD HERTFORDSHIRE AL10 9FD	
FOR:	MR & MRS COLLINS	

Scales (on A3)
Plan 1:50
Elevation 1:100




LEGEND

- Light pendant
- ⏏ Double plug socket
- ▲ Light switch

NOTES:

This drawing is the copyright of Anglian Home Improvements and must not be reissued, loaned or copied without their consent.
 All dimensions are in millimetres (mm) unless noted otherwise. For construction purposes, do not scale from this drawing, use figured dimensions only. For planning purposes, it may be sufficient to scale from this drawing.
 This drawing is to be read in conjunction with the Existing and Proposed drawing and standard notes.

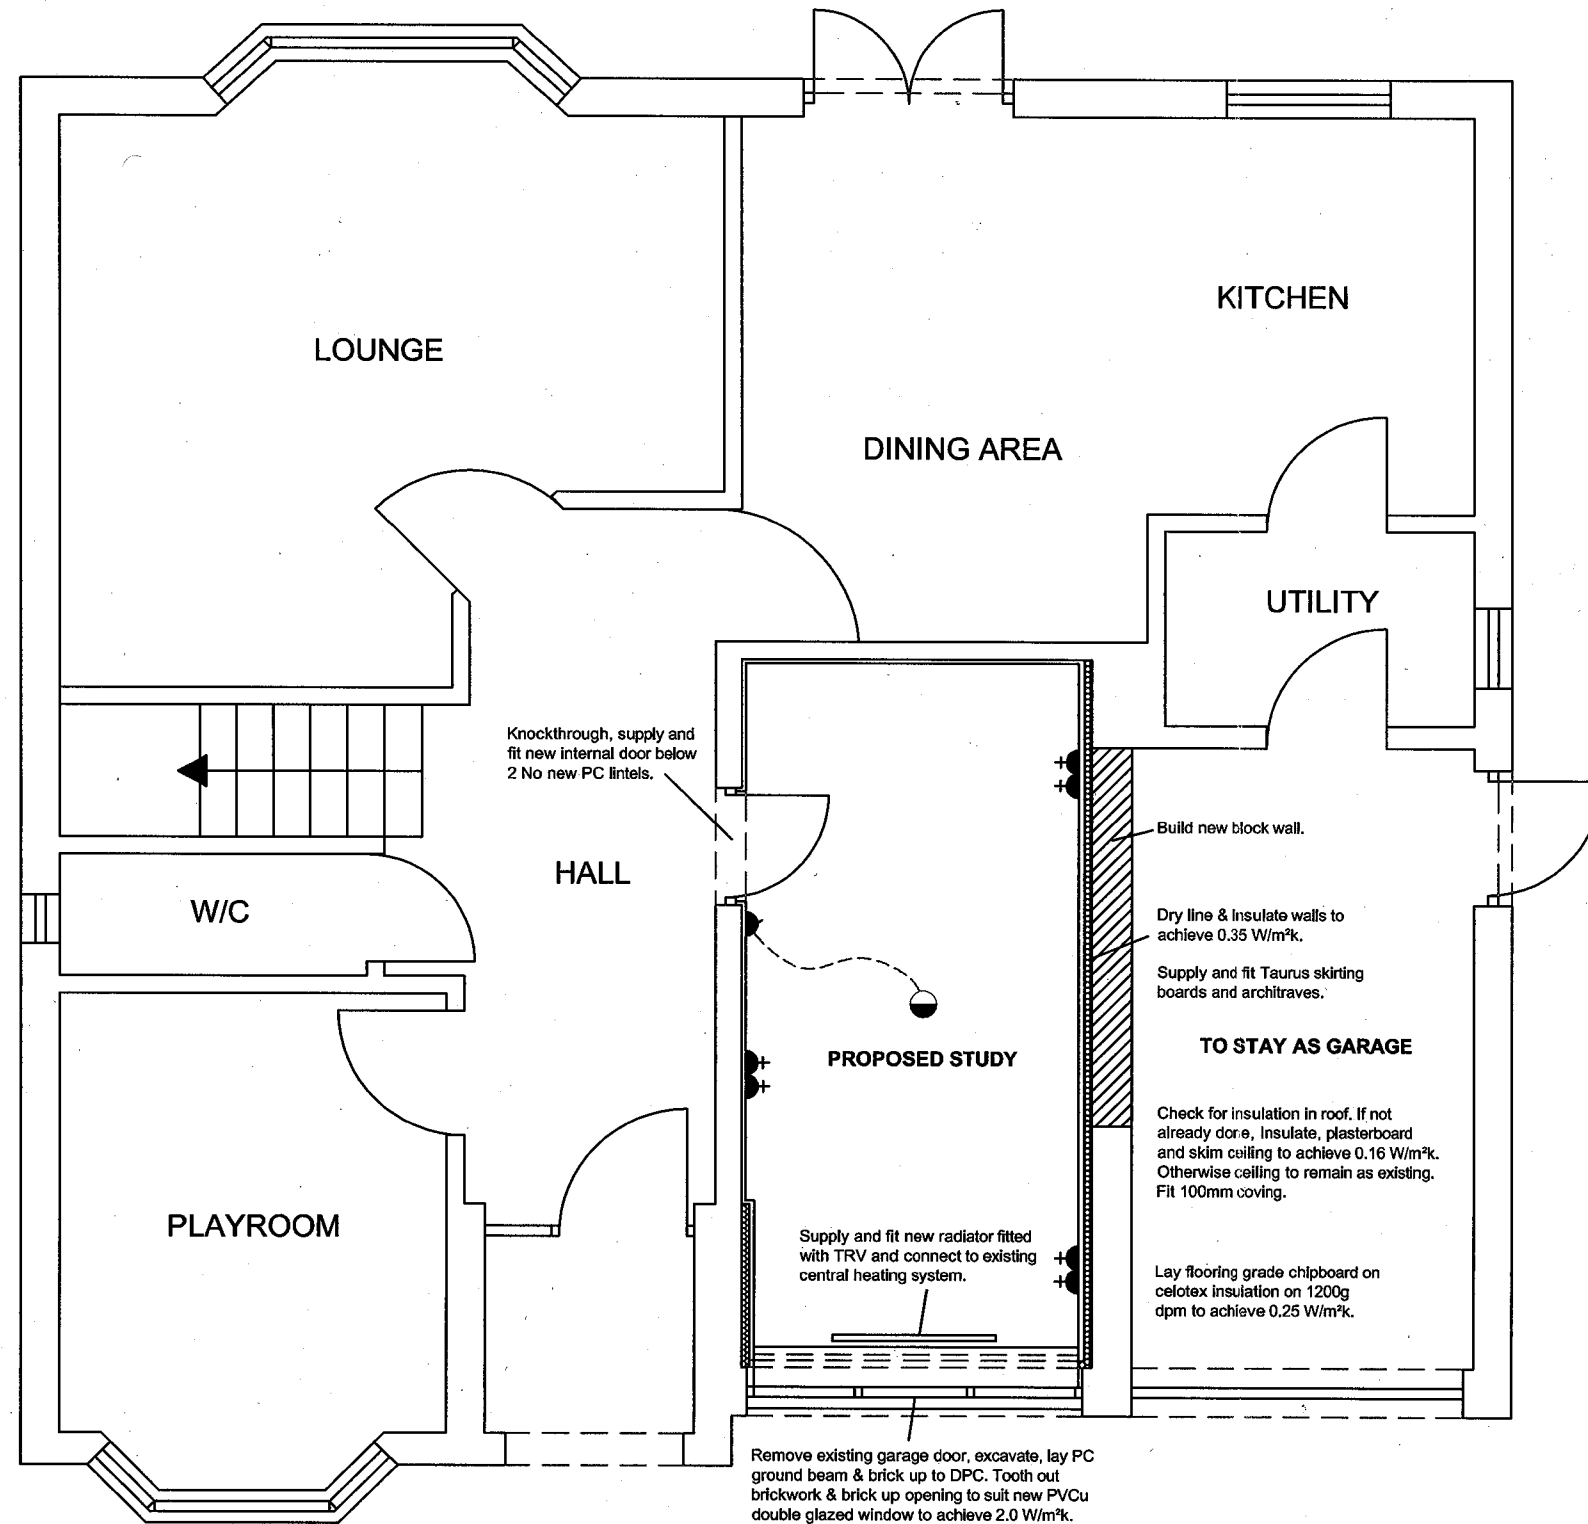

WELWYN HATFIELD
 PLANNING
 OFFICE COPY
 16 APR 2007
 No: S6/2007/606/6E

PROPOSED

CONTRACT No.: 097/04054-02 **date:** 10/04/07

PROPOSED: GARAGE CONVERSION
AT: 15 GREAT BRAITCH LANE
(INSTALLATION ADDRESS) HATFIELD
 HERTFORDSHIRE
 AL10 9FD

FOR:..... MR & MRS COLLINS



Scales (on A3)
 Plan 1:50
 Elevation 1:100