




EXISTING GROUND FLOOR LAYOUT

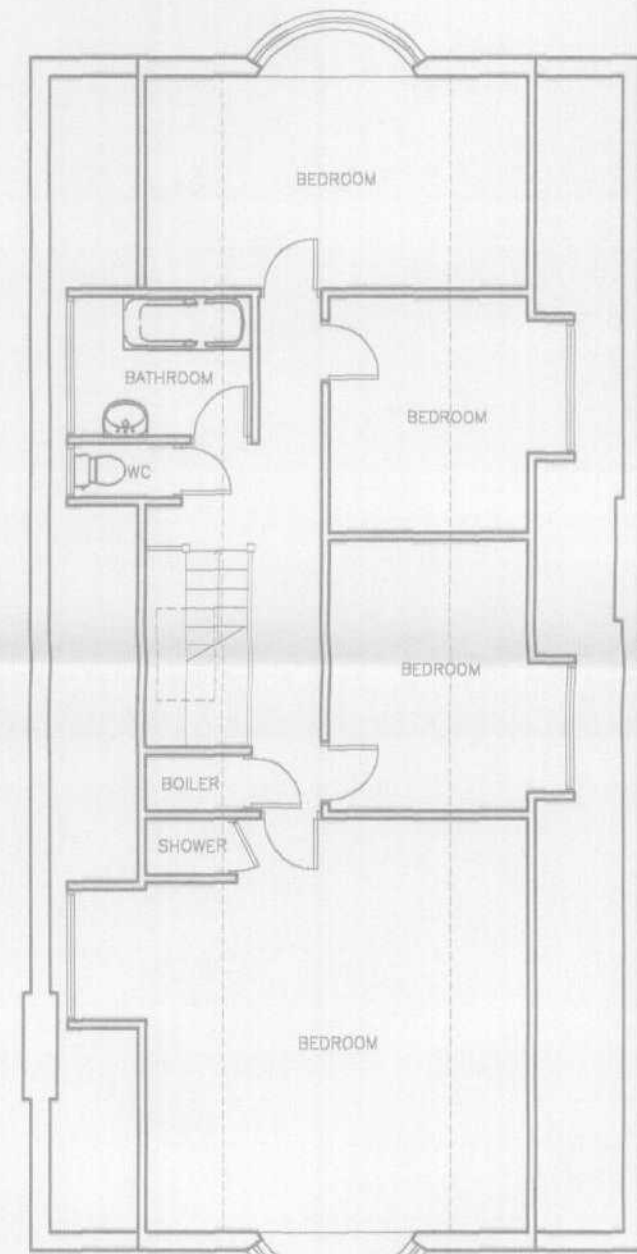

EXISTING 1st FLOOR LAYOUT

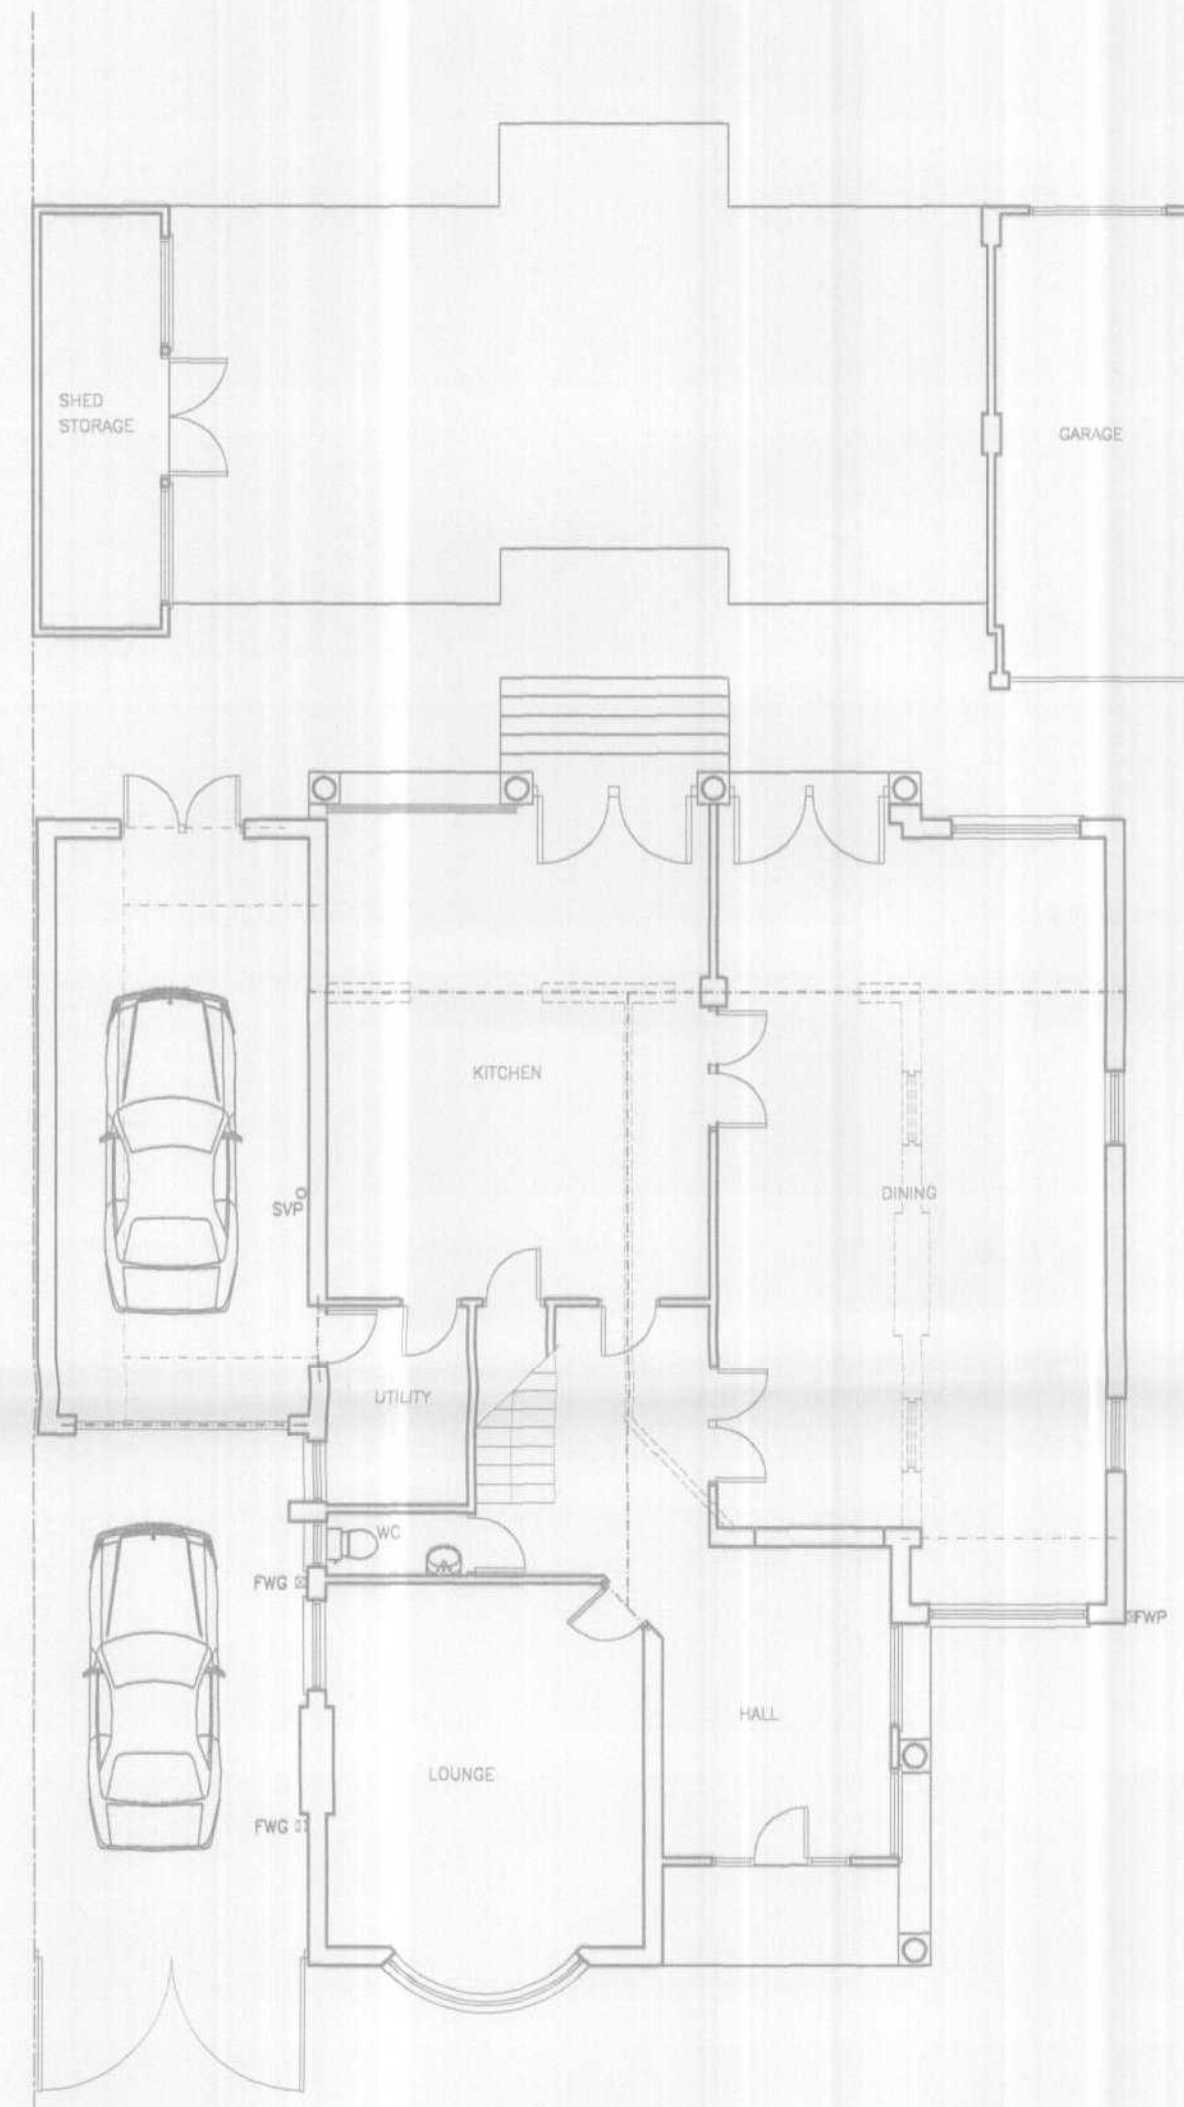

PROPOSED GROUND FLOOR LAYOUT

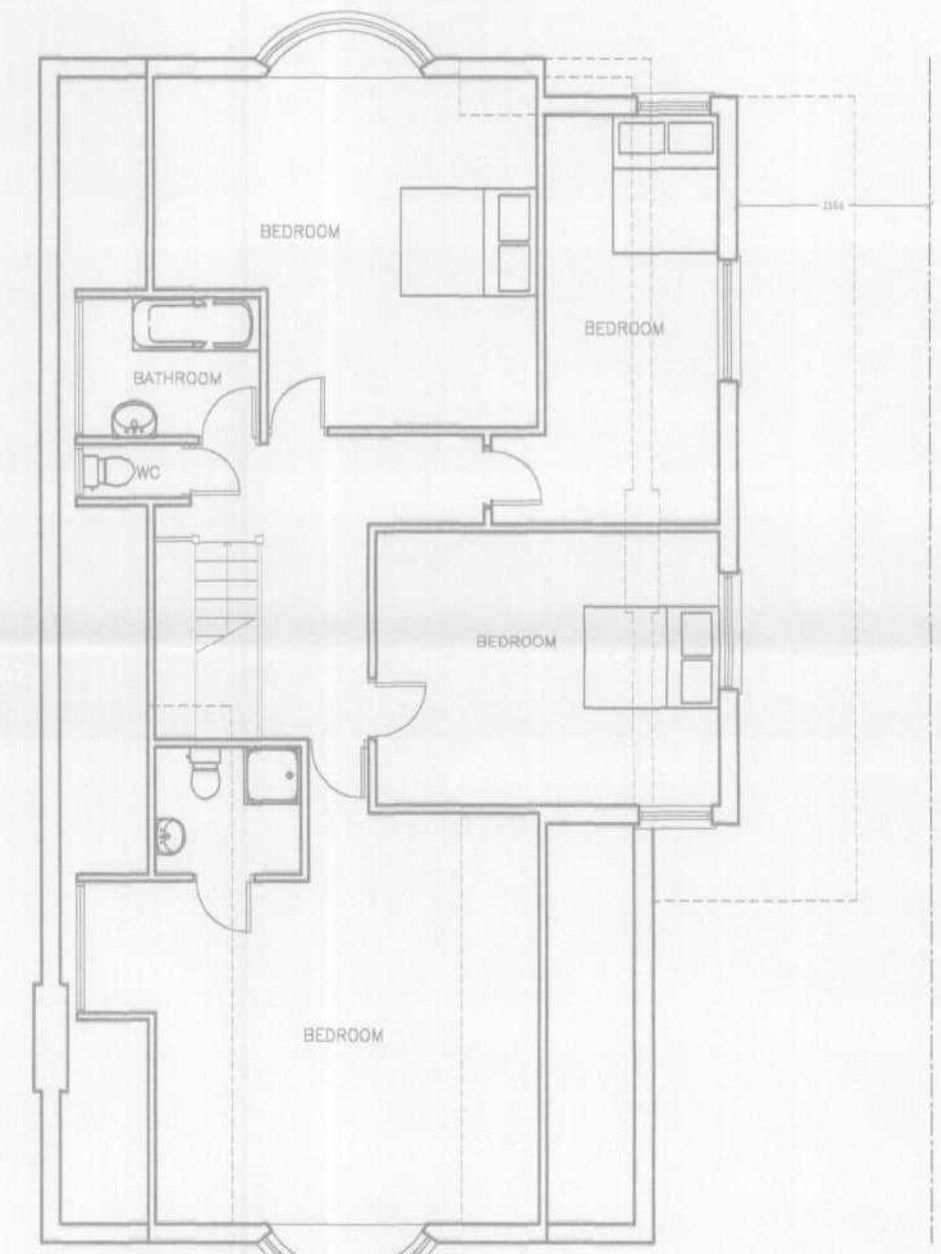

PROPOSED 1st FLOOR LAYOUT

PLANNING DEPARTMENT OFFICE COPY
25 OCT 2007
NO: S6/2007/1588/FF

IONIC PLAN & DESIGN LTD 78 WINDMILL ROAD LONDON N18 1LN TEL: 0845 124 9552 FAX: 0845 355 0596 E-MAIL: mail@ionicplans.co.uk			Address	
			85 THE RIDGEWAY HERTS EN6 4BG	
			Project	
			TWO STOREY SIDE EXTENSIONS	
			Details	
			EXISTING & PROPOSED LAYOUTS PLANNING DRAWINGS	
Scale	Date	Drawing No		
1:100	OCT 2007	05/014		