



PLANNING

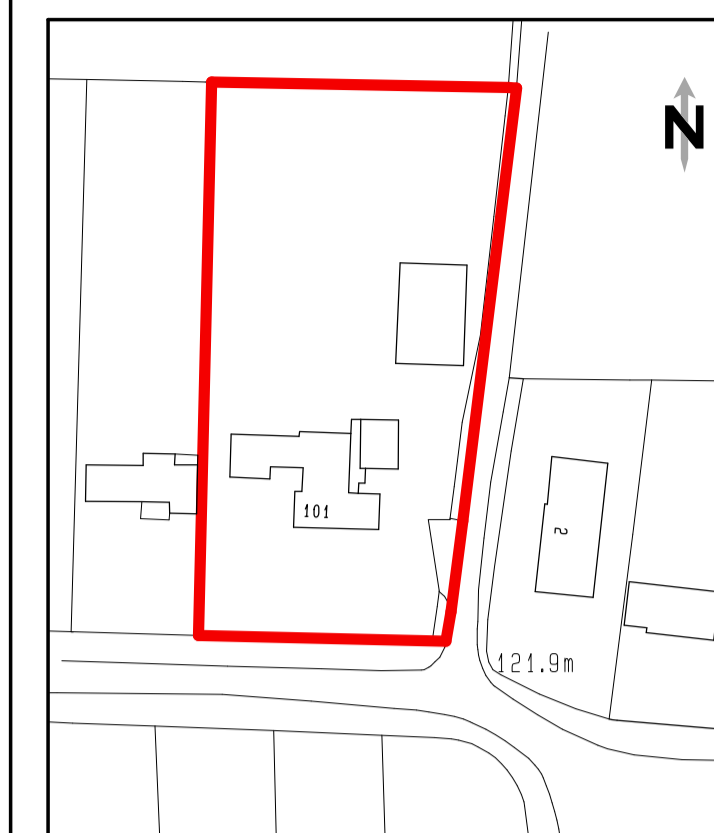

Ordnance Survey (c) Crown Copyright 2018. All rights reserved. Licence number: 10002402

LOCATION PLAN 1:1250

SITE AREA 4100M2

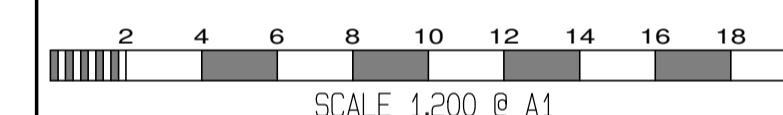

No.	Date	By	Contents
Revisions			

Site Address
 101 BROOKMANS AVE
 BROOKMANS PARK
 AL9 7QG

Job Title
 DEMOLITION OF EXG HOUSE
 AND ERECTION OF 6 DETACHED
 HOUSES

Drawing Title
 SITE SURVEY

Scale 1:200 @ A1 Date 07/19 Drawn by AJC

Alan Cox
 associates
 Architectural & Planning Consultants
 TEL: 020 - 8440 - 7777
 FAX: 020 - 8364 - 9556

Org.No. 485018-13 Rev.