




STREET SCENE ALONG BROOKMANS AVENUE AND GEORGES WOOD ROAD

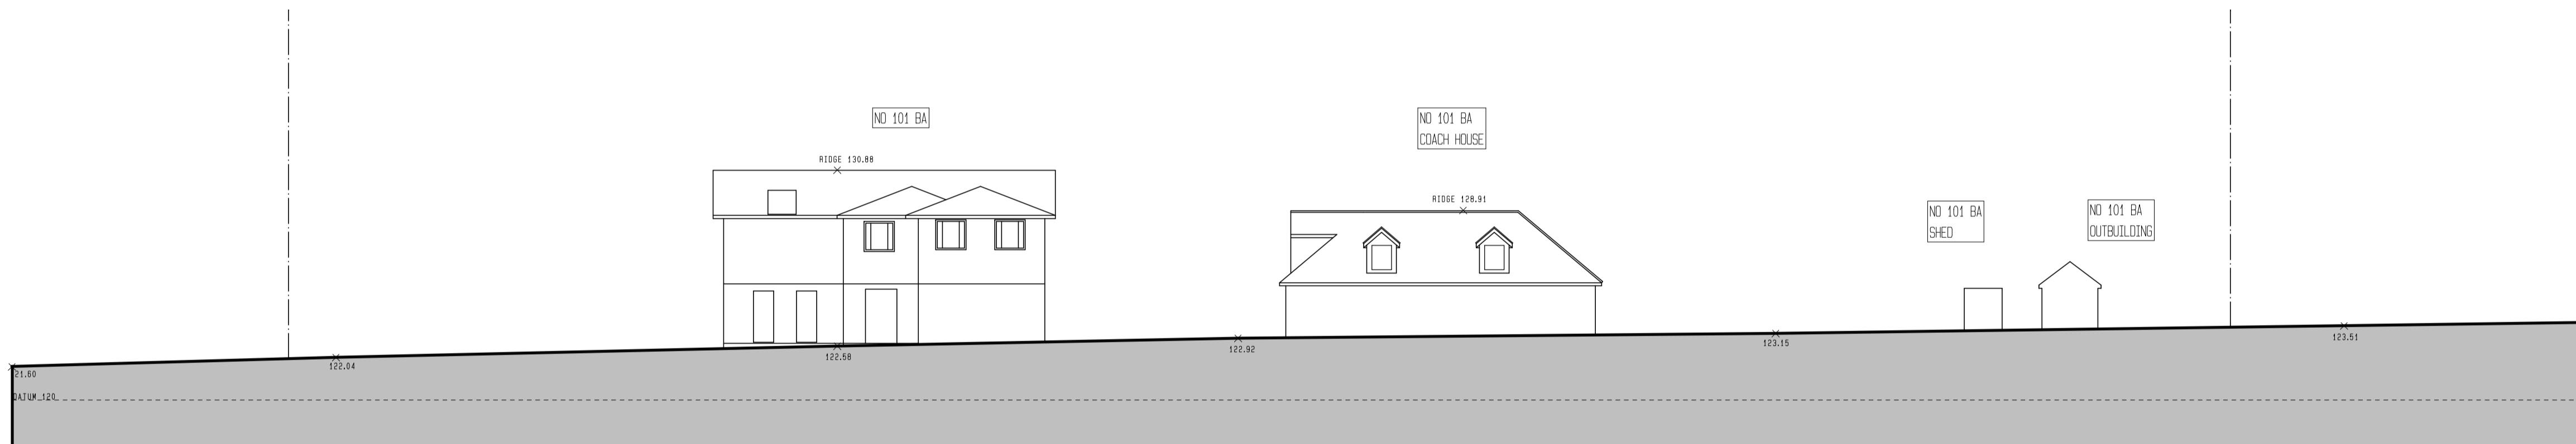

STREET SCENE ALONG GOLF CLUB ROAD

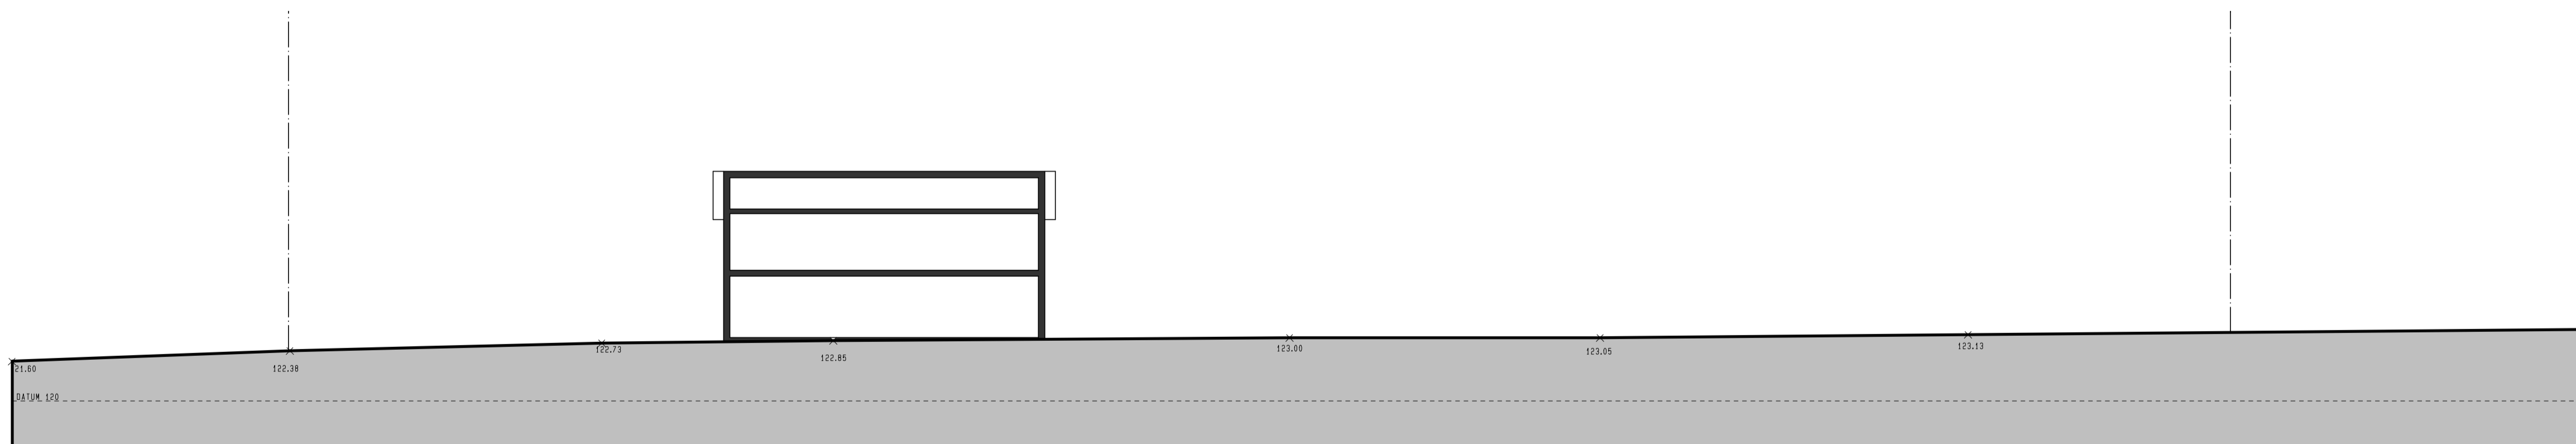

SITE SECTION AA

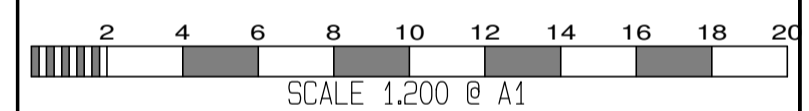

| No. | Date | By | Contents |
|-----------|------|----|----------|
| Revisions | | | |

Site Address
 101 BROOKMANS AVE
 BROOKMANS PARK
 AL9 7QG

Job Title
 DEMOLITION OF EXG HOUSE
 AND ERECTION OF 6 DETACHED
 HOUSES

Drawing Title
 EXG SITE SECTIONS
 AND STREET SCENES

Scale 1:200 Date 07/19 Drawn by AJC

| | |
|----------------------|------|
| Org.No. 485018-14 | Rev. |
|----------------------|------|