
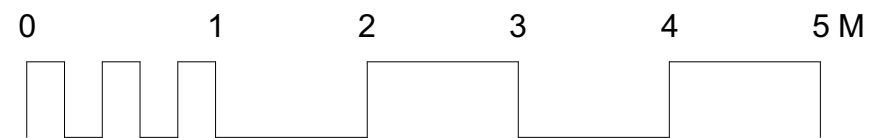
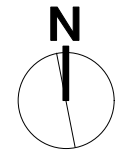


# Existing Elevation - windows & doors

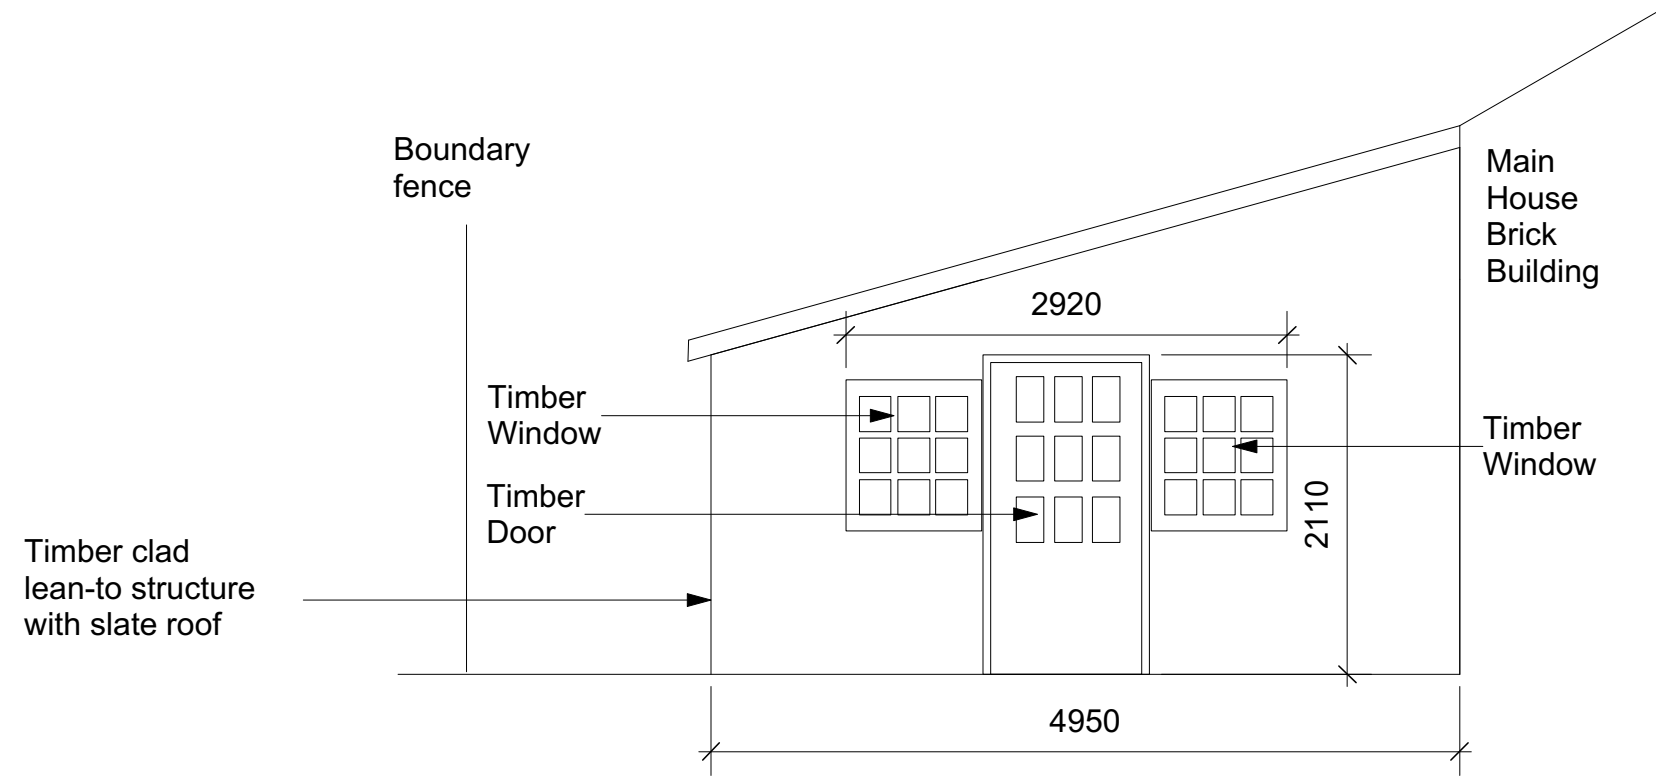

Production Title		<b>Design Proposal Plan</b>	
Drawing Title		<b>Elevation of Current Door &amp; Window position</b>	
Designer	CE	Director	CE
Drawn By	CE	Scale	1:25 on A3
Venue	24 Church St, AL9 5AW		
Date	<b>8th May 2017</b>		
CAD File Name	Door Proposal		
Drawing No.		<b>2</b>	
		_____ of _____	
		4	