


EXISTING FRONT ELEVATION

PLAN 5

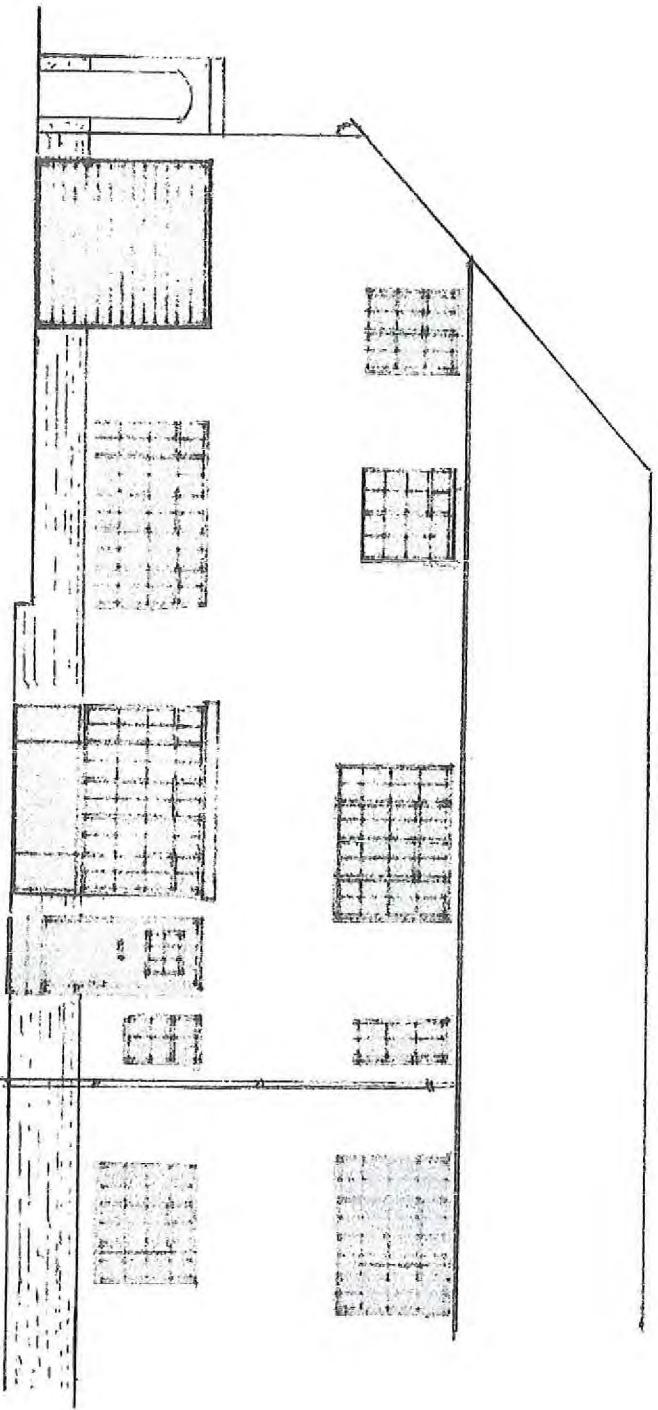

11 HOOK LANE
Northaw Park
Potters Bar
Herts, EN6 4DA
G. WINTER