
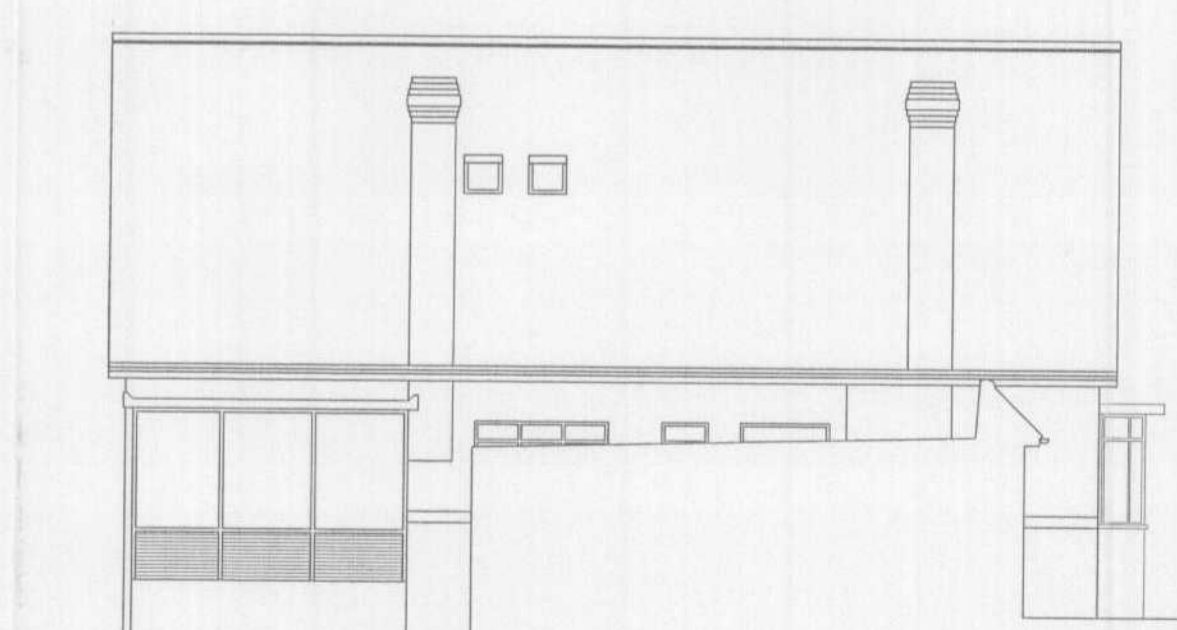
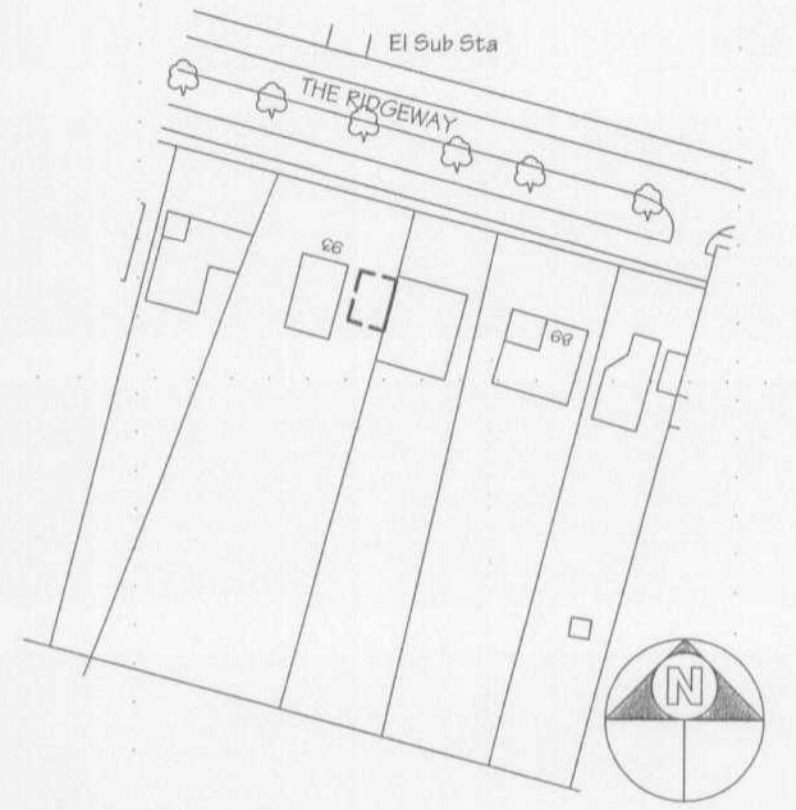
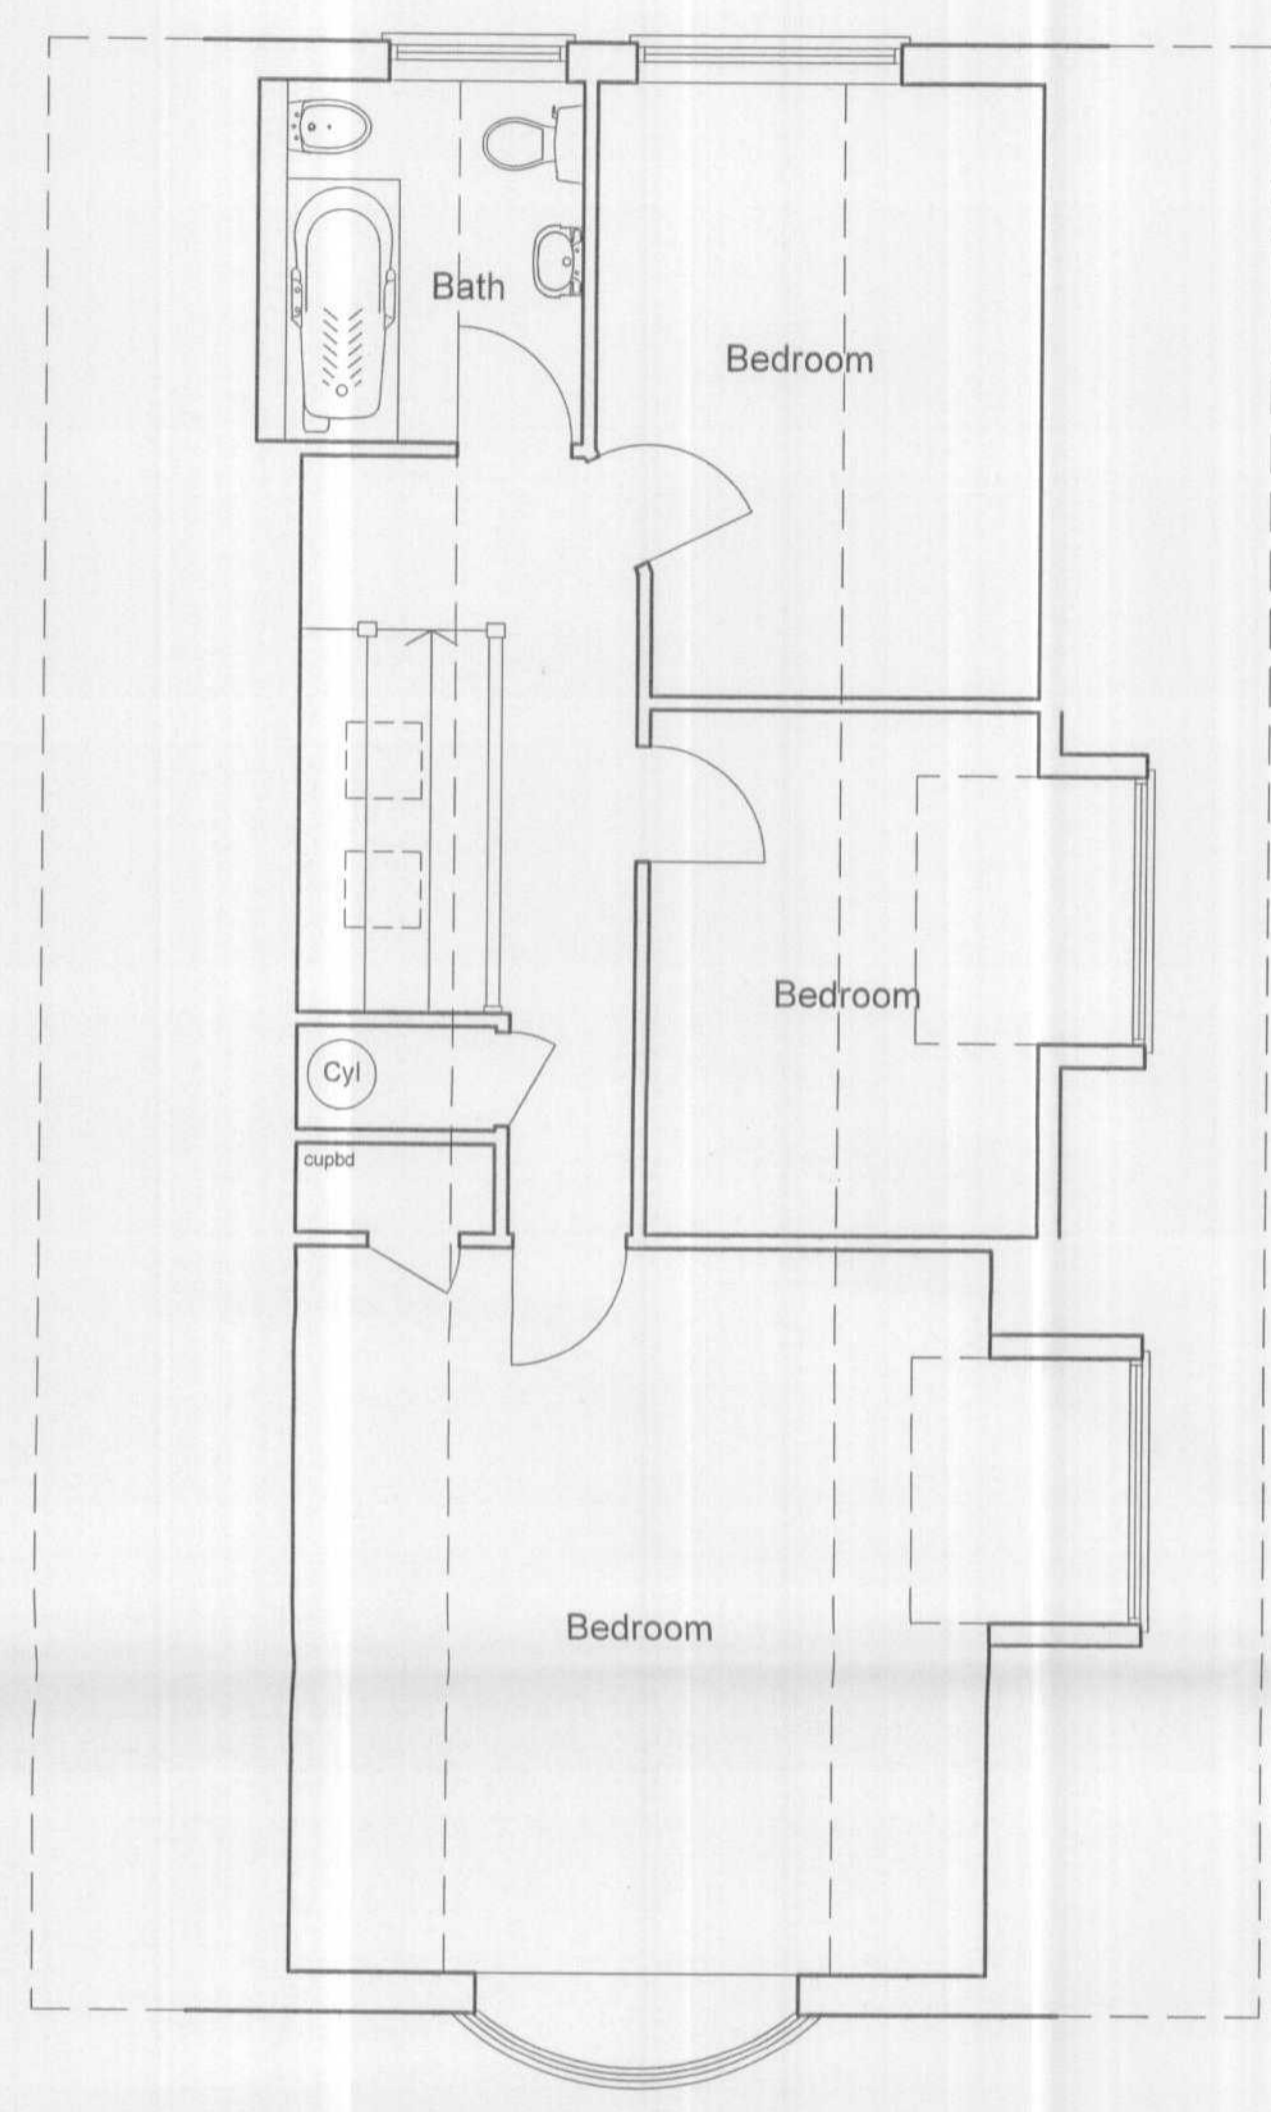


Notes:  
 Do NOT scale from this drawing.  
 Any discrepancies should be reported immediately  
 All dimensions should be checked on site prior to commencement of work  
 Site/Survey based on Ordnance Survey information provided by Produt Systems Plc. (www.promap.co.uk) Produt does not guarantee that all past or current uses or features will be identified in the product  
 The product does not give details about the actual state or condition of the Site nor should it be used or taken to indicate or exclude actual suitability or unsuitability of the Site for any particular purpose, or relied upon for determining saleability or value, or used as a substitute for any physical investigation or inspection.

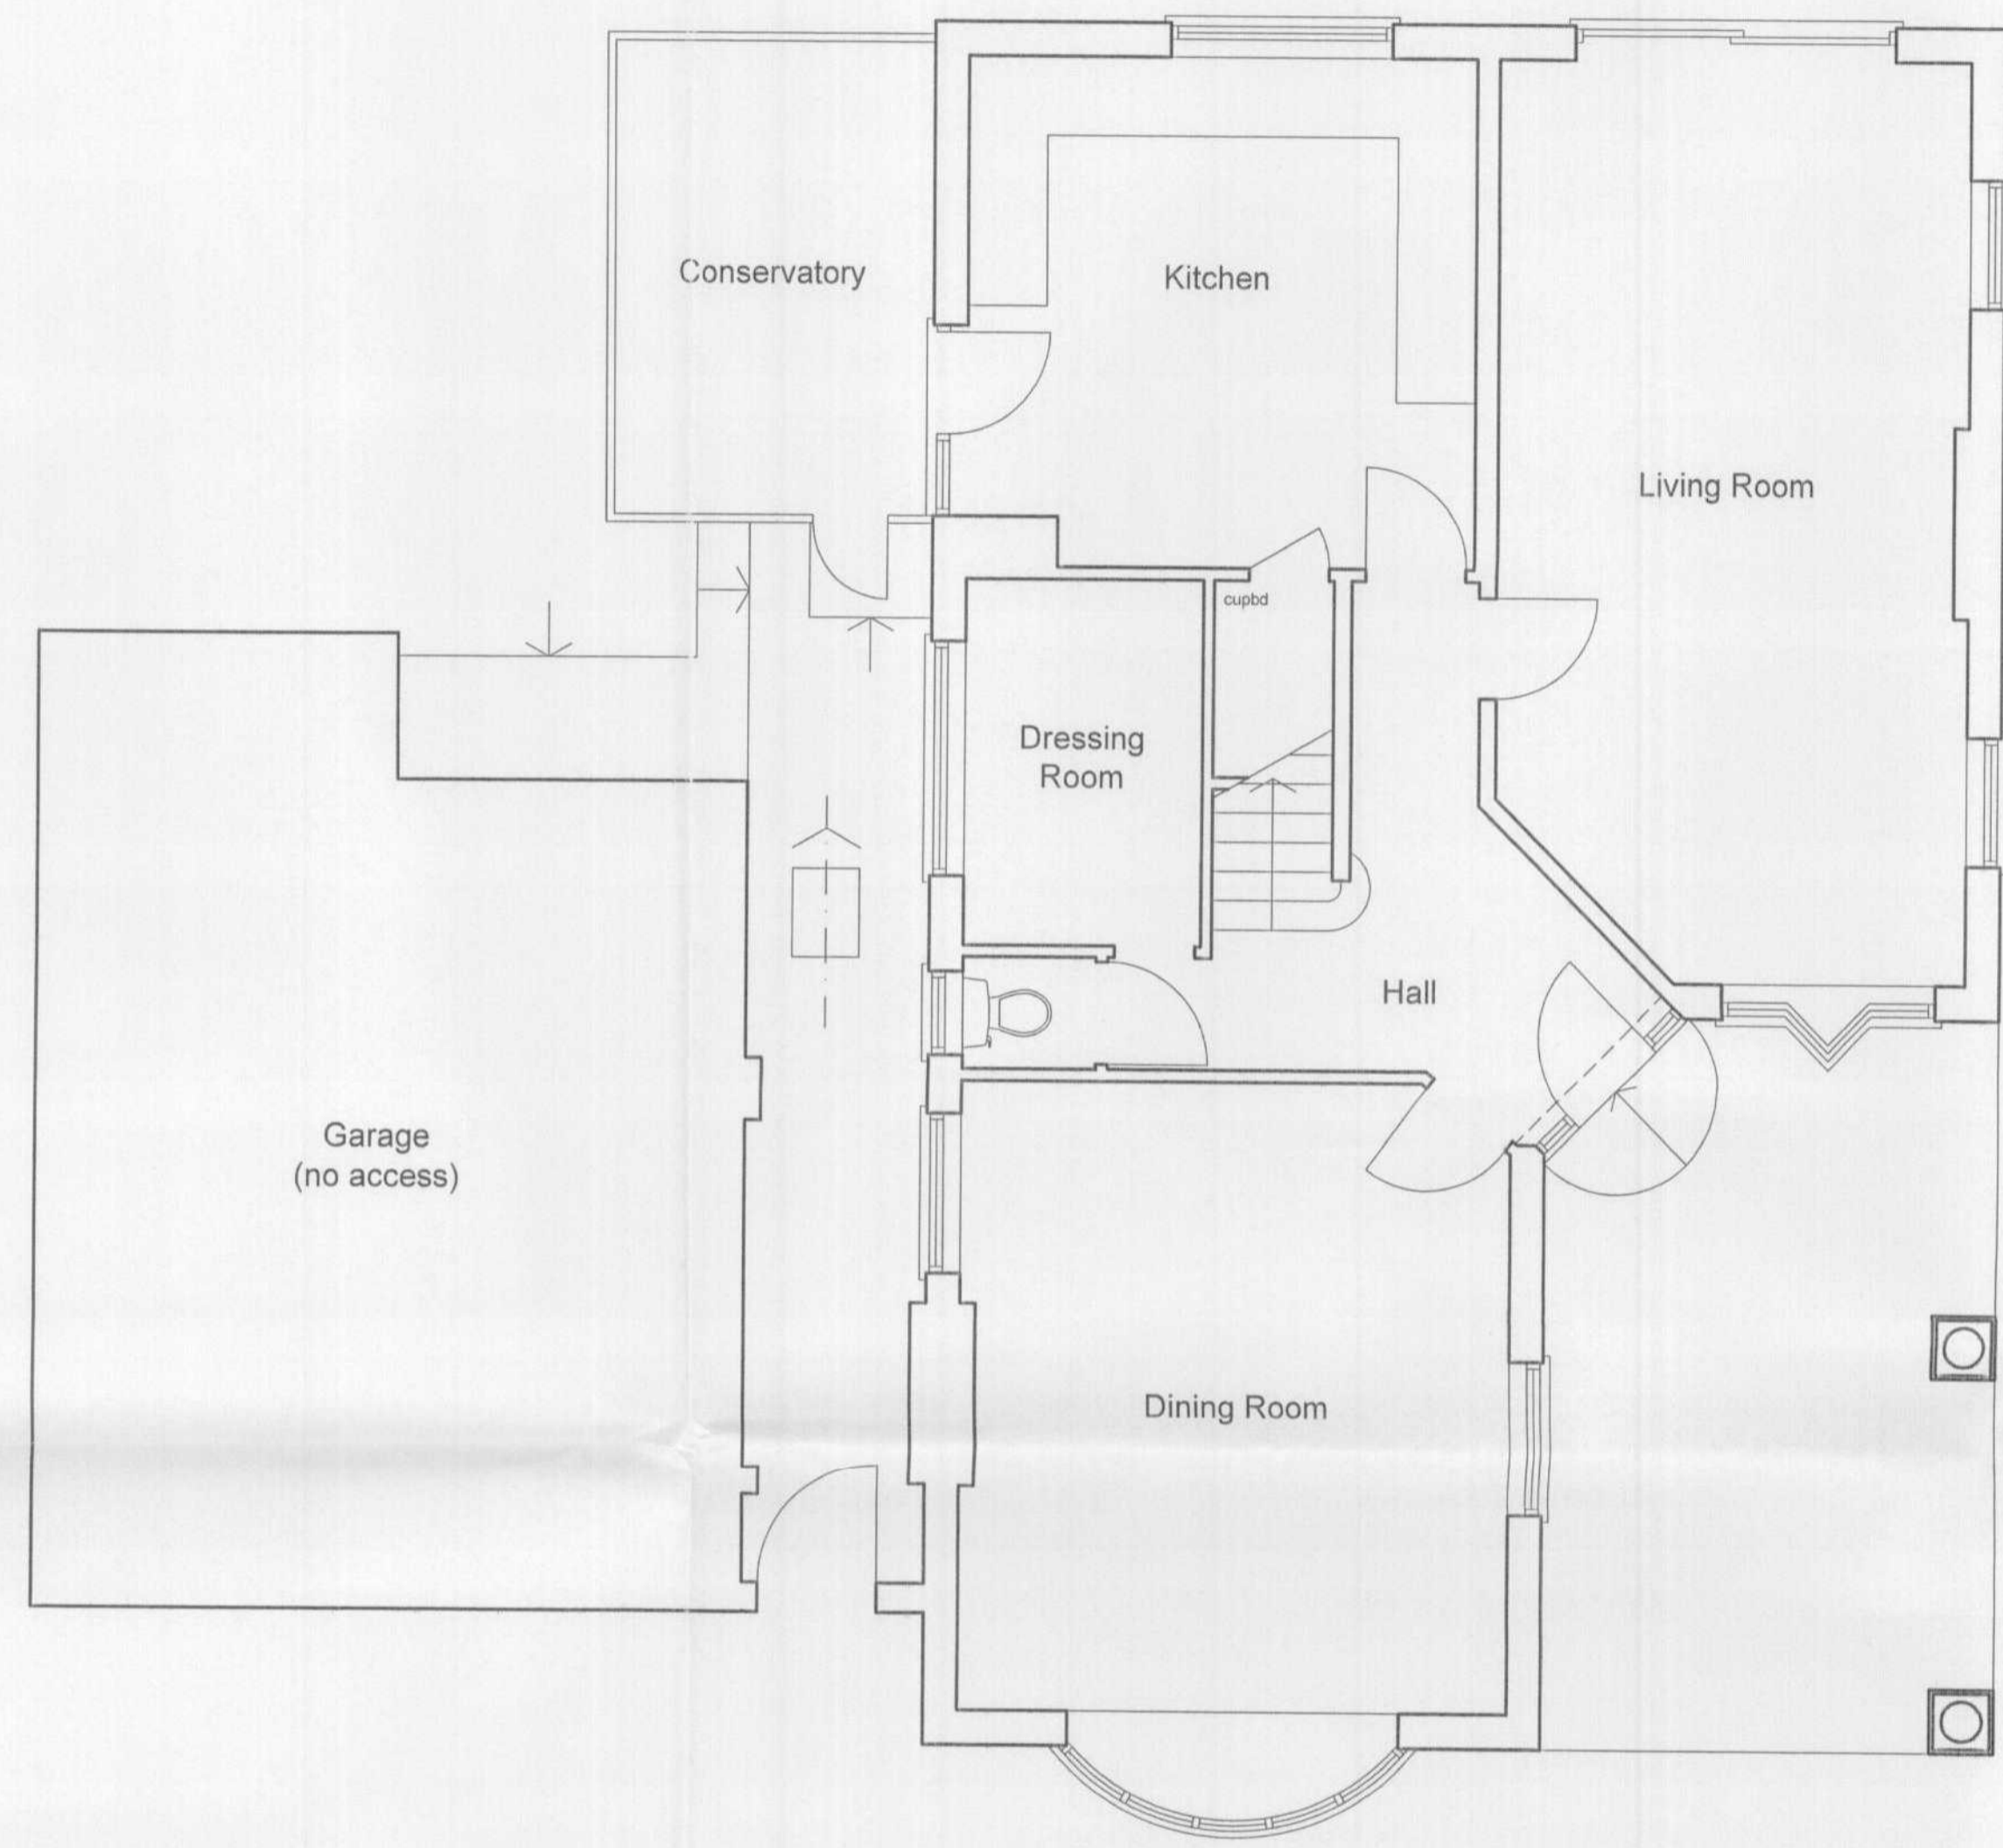

PLANNING  
 DEPARTMENT  
 OFFICE COPY  
 31 JUL 2007  
 NO: 6-2007/1139

Date	MText here	Rev
Date	Description	Rev
<p><b>hps</b> Hertford Planning Service            Architecture &amp; Planning</p> <p>Westgate House, 37-41 Castle Street,            Hertford, Herts SG14 1HH            Tel: 01992 552173 Fax: 01992 587643            Email: contact@hertfordplanning.co.uk</p>		
Project	93 The Ridgeway Cuffley	
Drawing	EXISTING Plans and Elevations	
Date	June 2007	
Scale	1:50 1:100	
Drawn	DT	8504/S/001