


2, De HAVILLAND CLOSE HATFIELD.


existing layout & elevations

Scale 1/100


A3

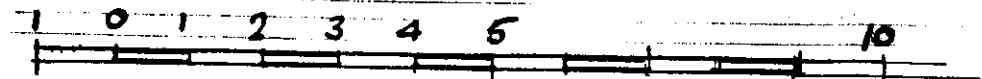

elevations slate grey
stonewold tiles over
face bwb

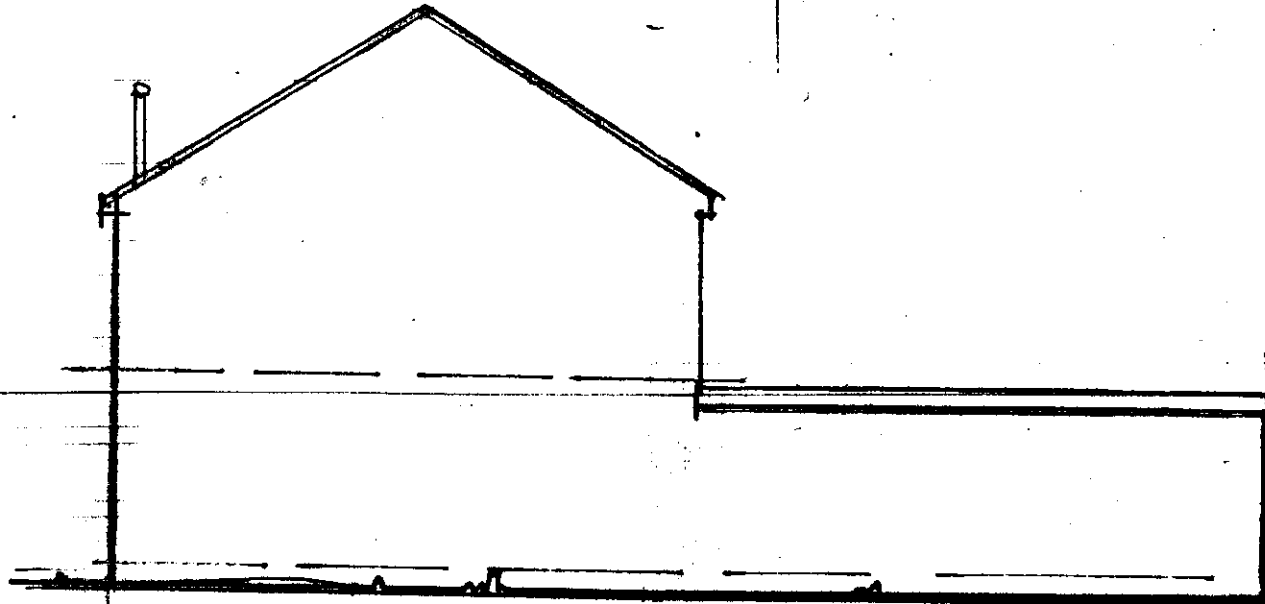


elevation to flank

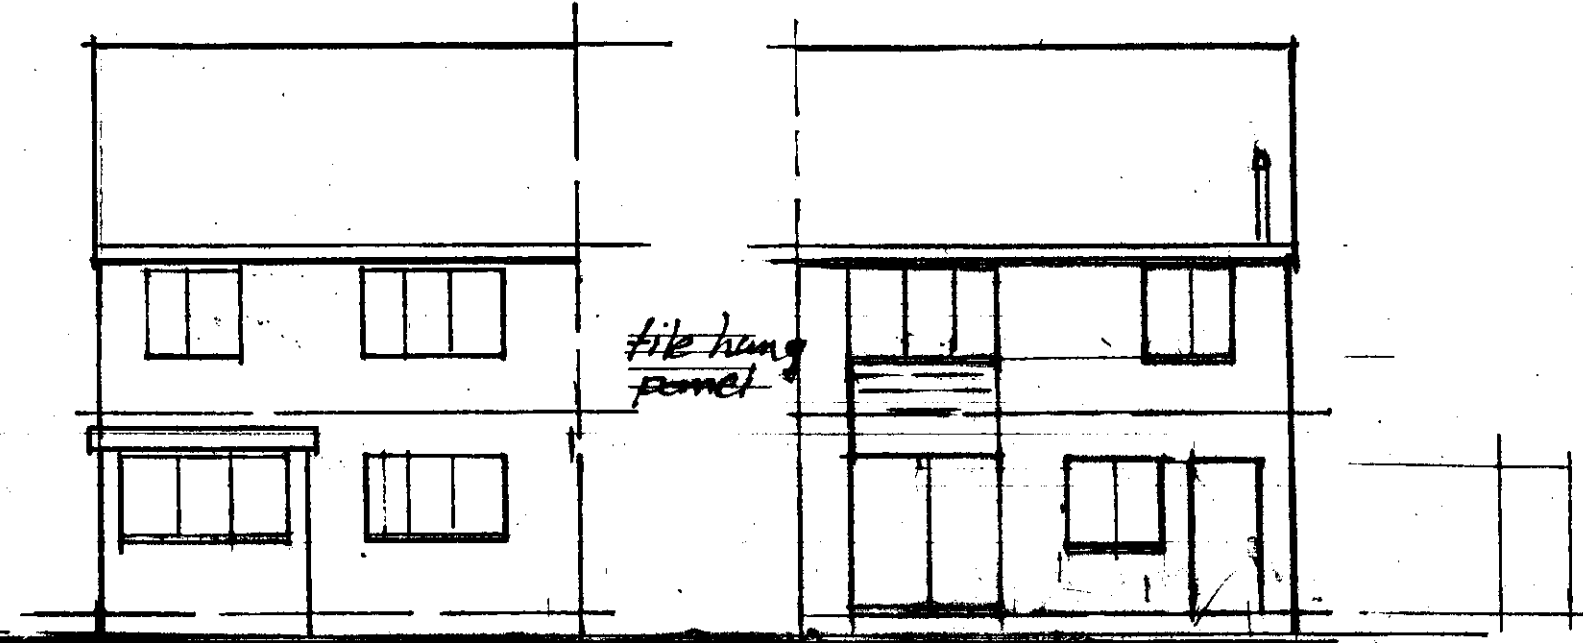


--- to road

-- to garden.

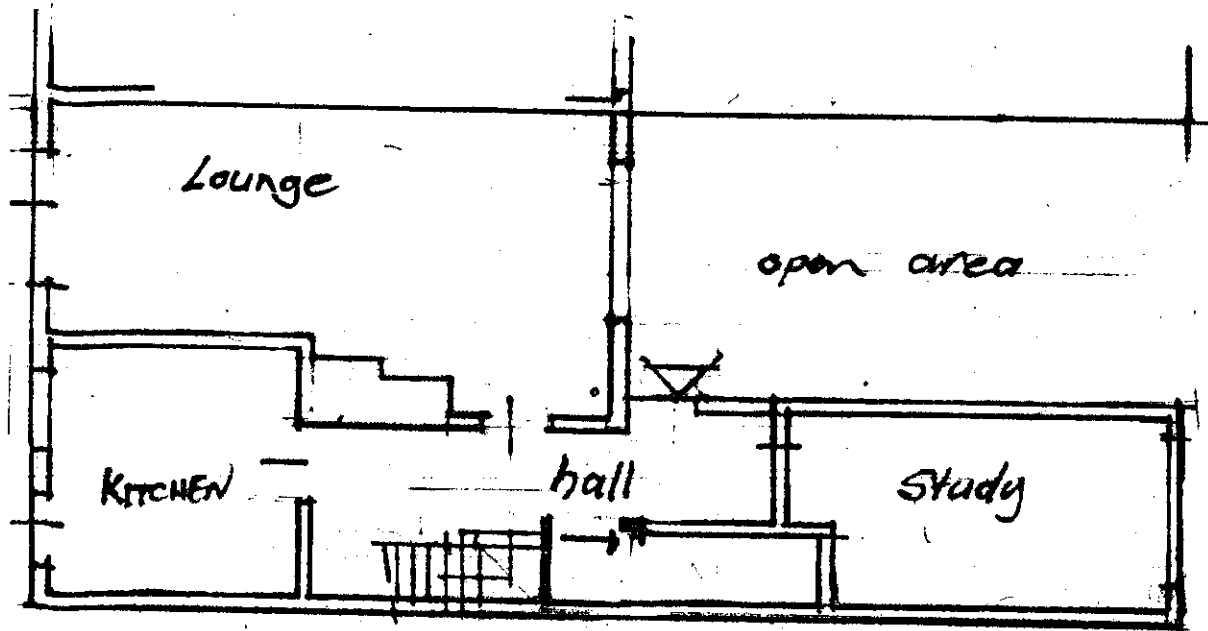

Ground floor

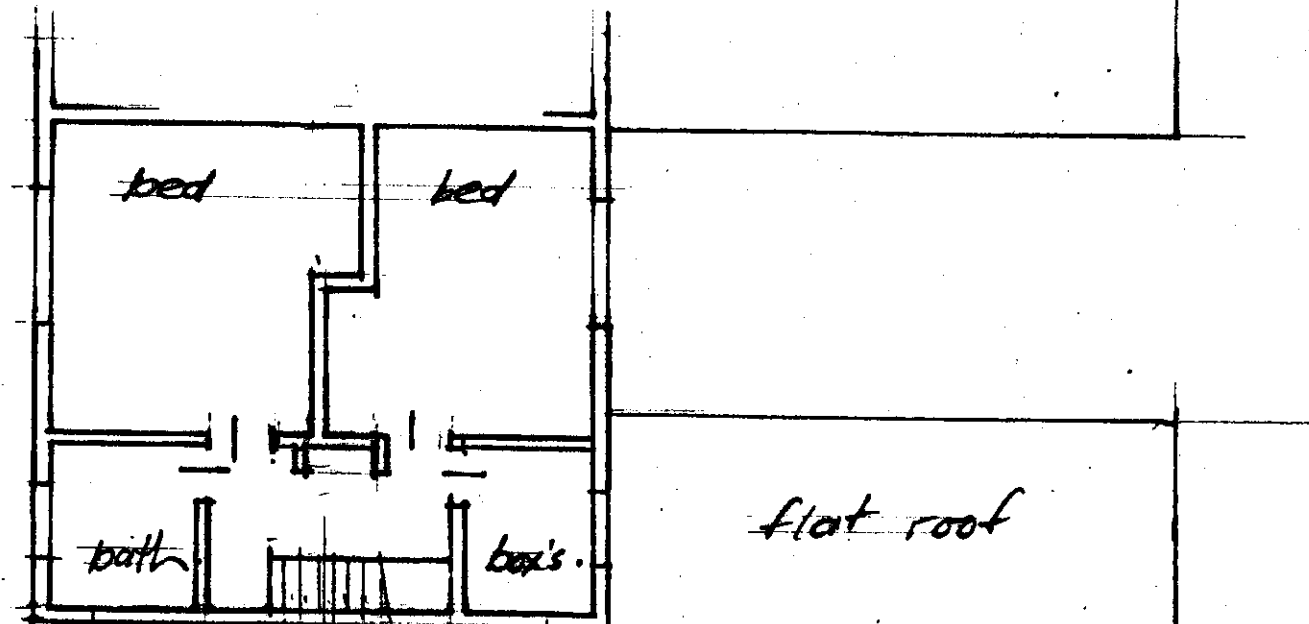

1st floor

PLANNING
DEPARTMENT
24 JUL 2009
NO: S6/2009/1405/EP