


EXISTING GROUND FLOOR PLAN
MIDCOTE No 18


EXISTING GROUND FLOOR PLAN
CROSSKESSE No 20

FORE STREET

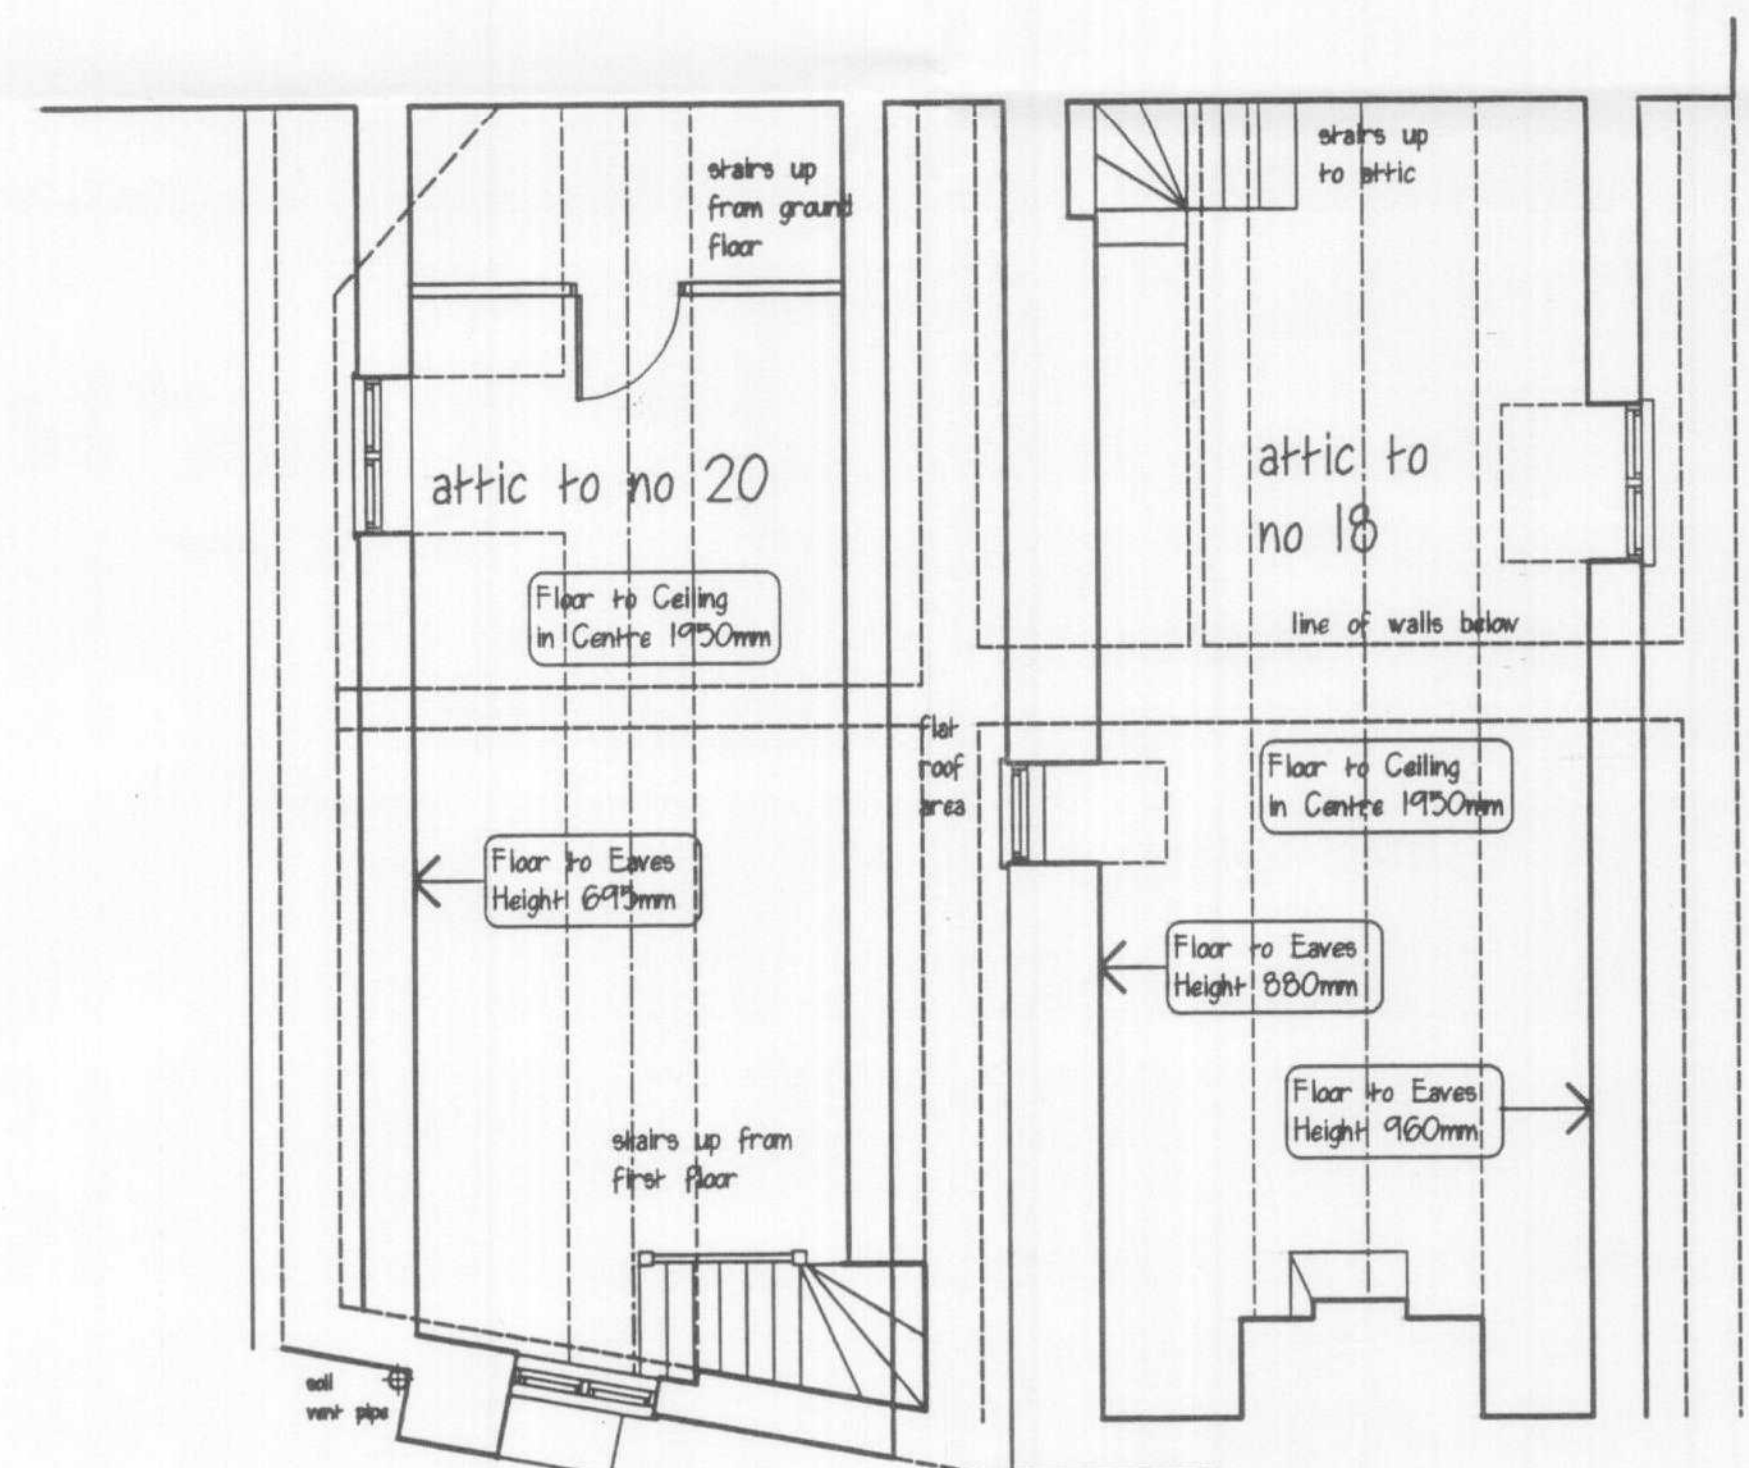


EXISTING
ATTIC PLAN
No 20

EXISTING
ATTIC PLAN
No 18

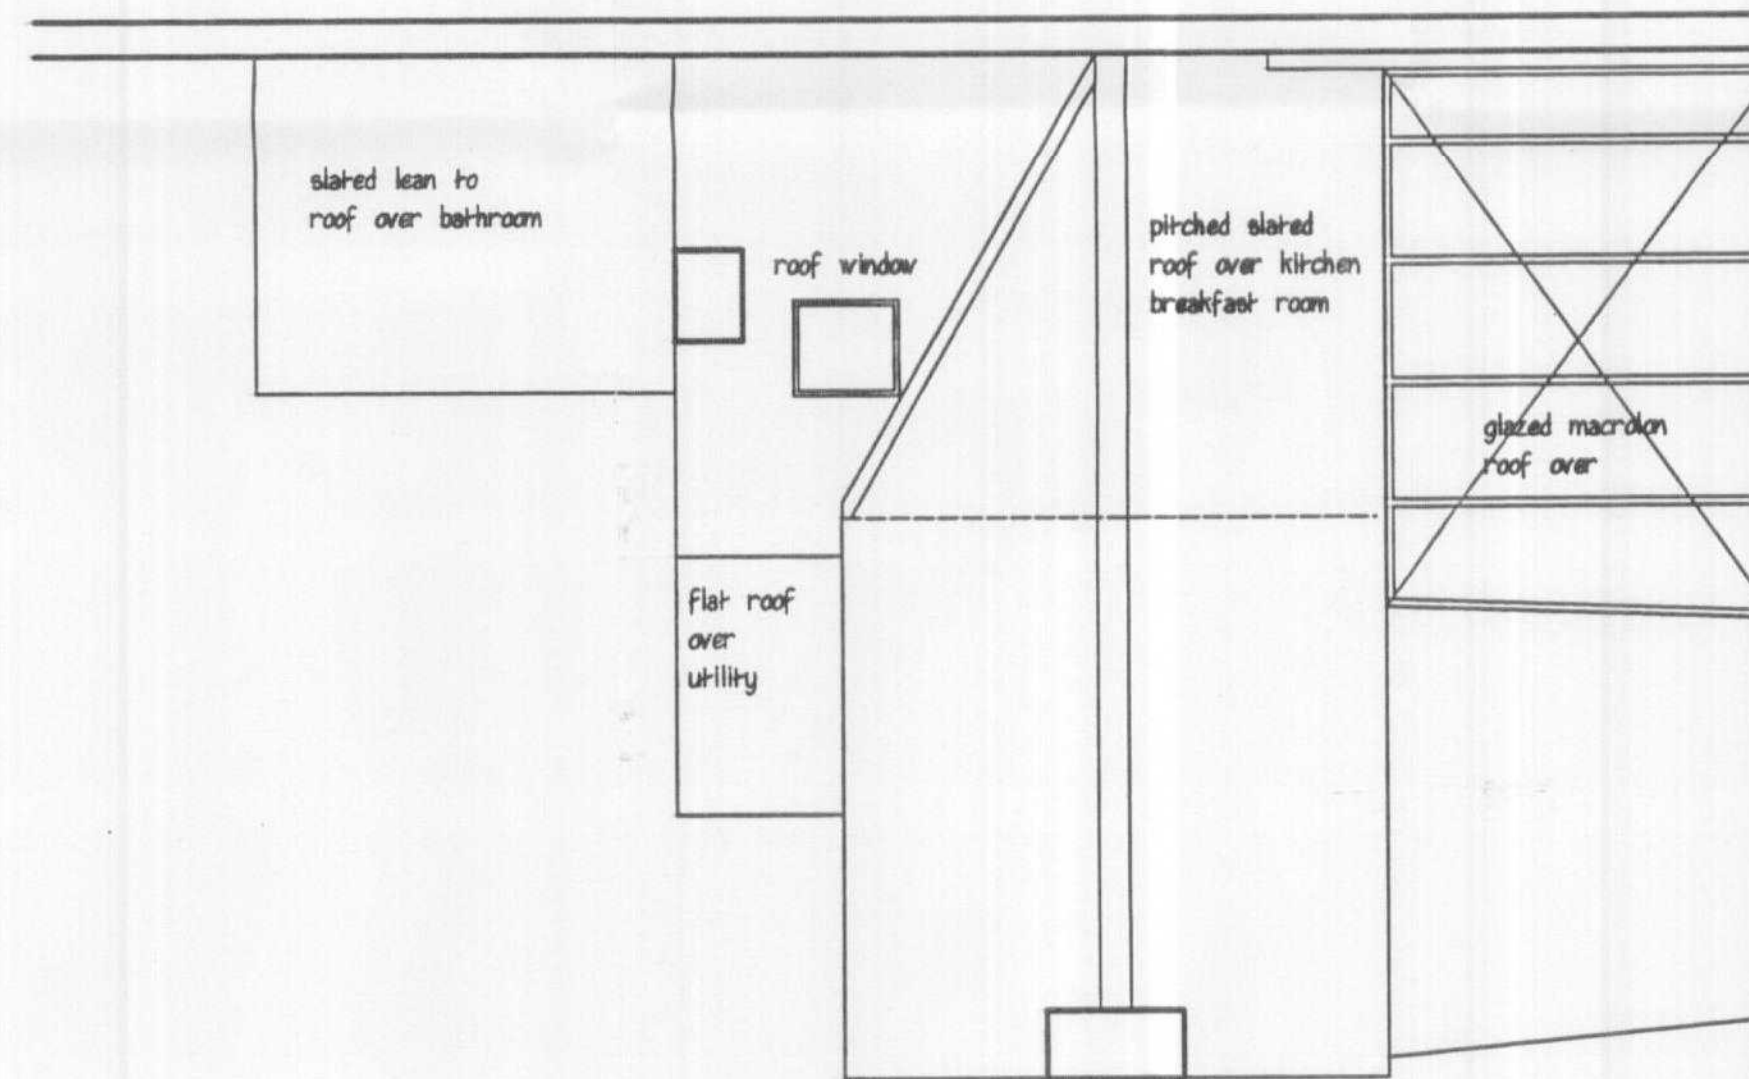

EXISTING FIRST FLOOR PLAN
CROSSKESSE No 20

EXISTING FIRST FLOOR PLAN
MIDCOTE No 18

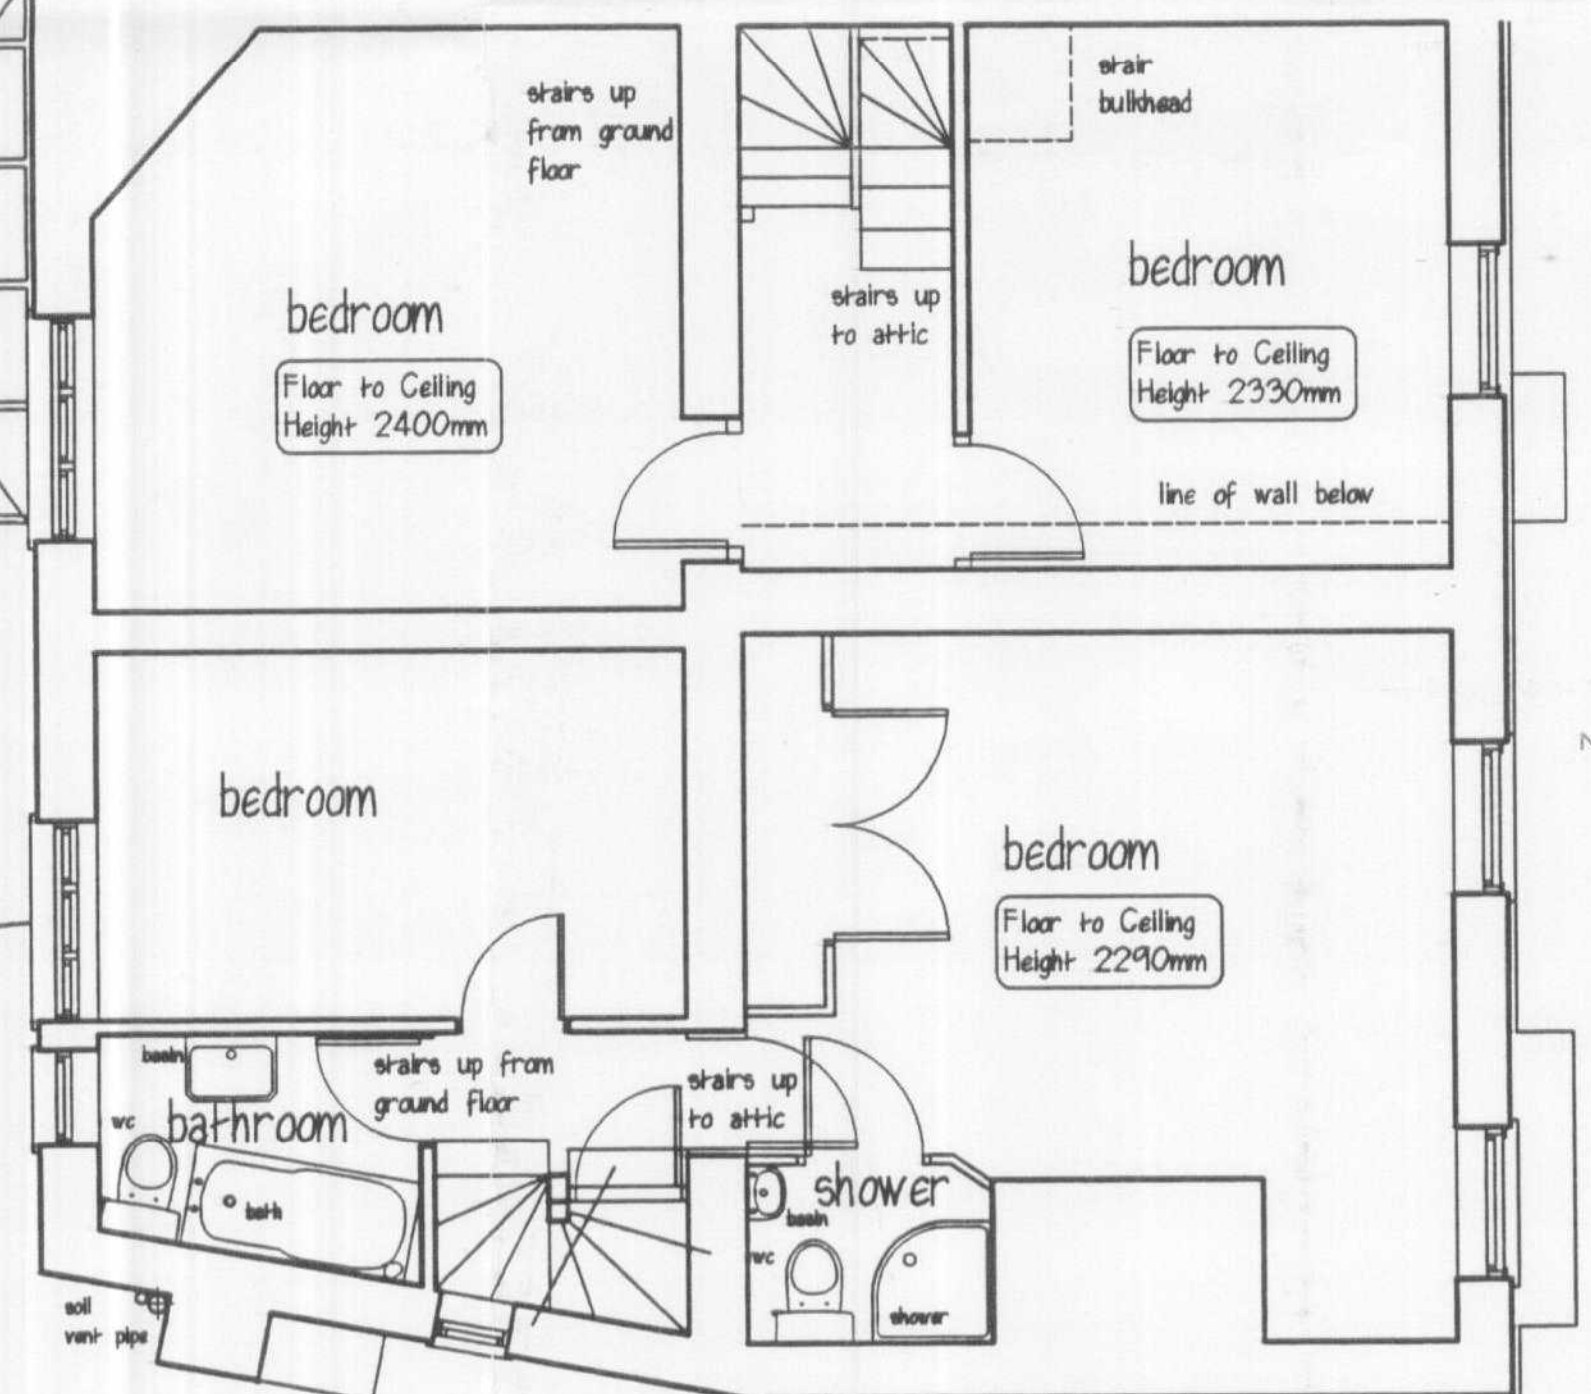

PLANNING DEPARTMENT
OFFICE COPY
17 DEC 2007
No.: 6 07718451