




Client Mr and Mrs Hussain 311 St Albans Road Hatfield	Project New garden wall / gates
Drawing planning	Drg no 757 / 101 Rev
Date 03 / 02 / 17	Scale 1 : 100 @ A3

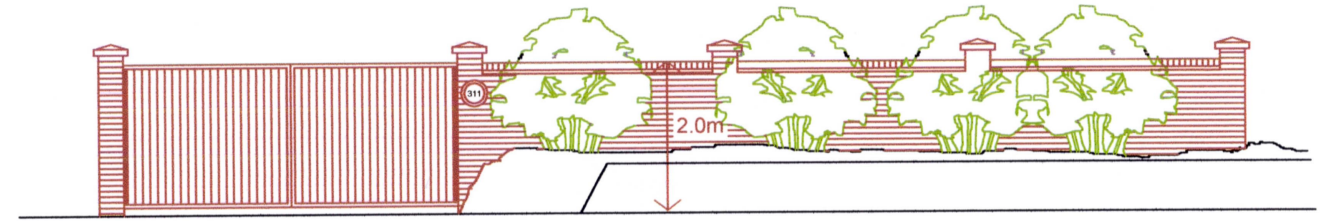

elevation to St Albans Road

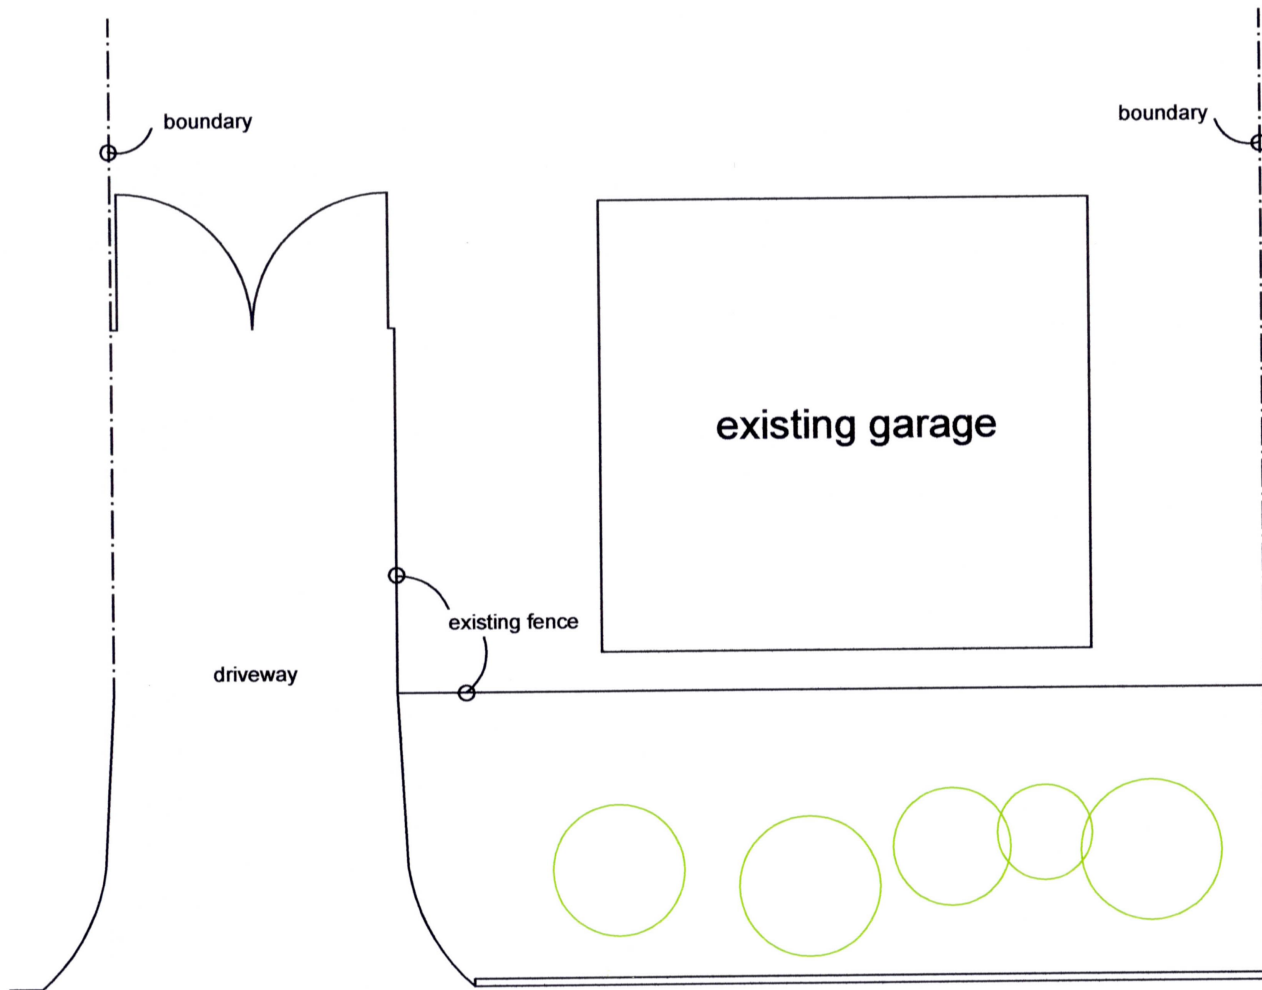

plan - existing

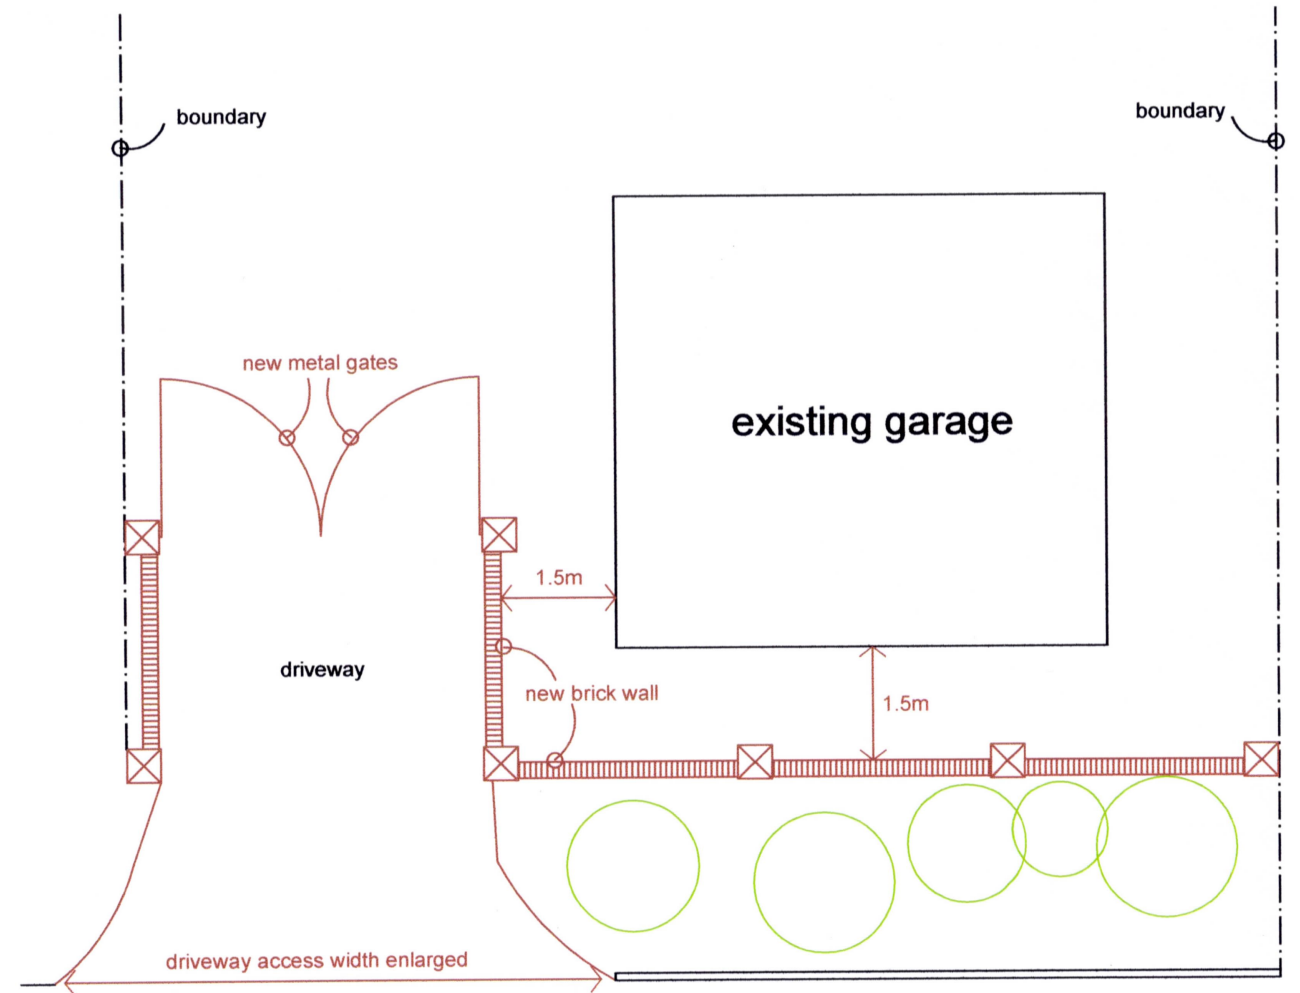

plan - proposed