




PLAN 1:50

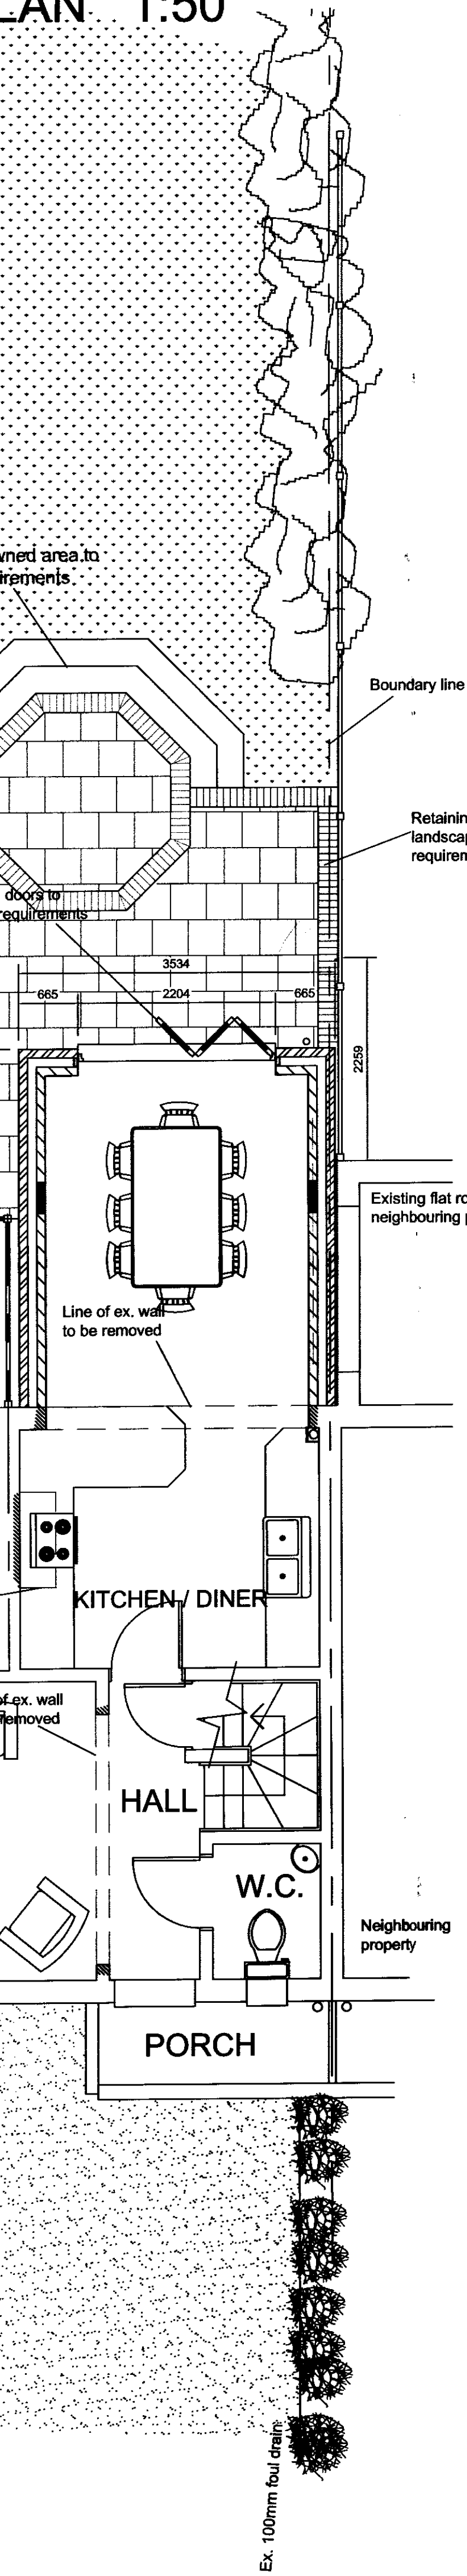


### PROPOSED ELEVATIONS 1:100

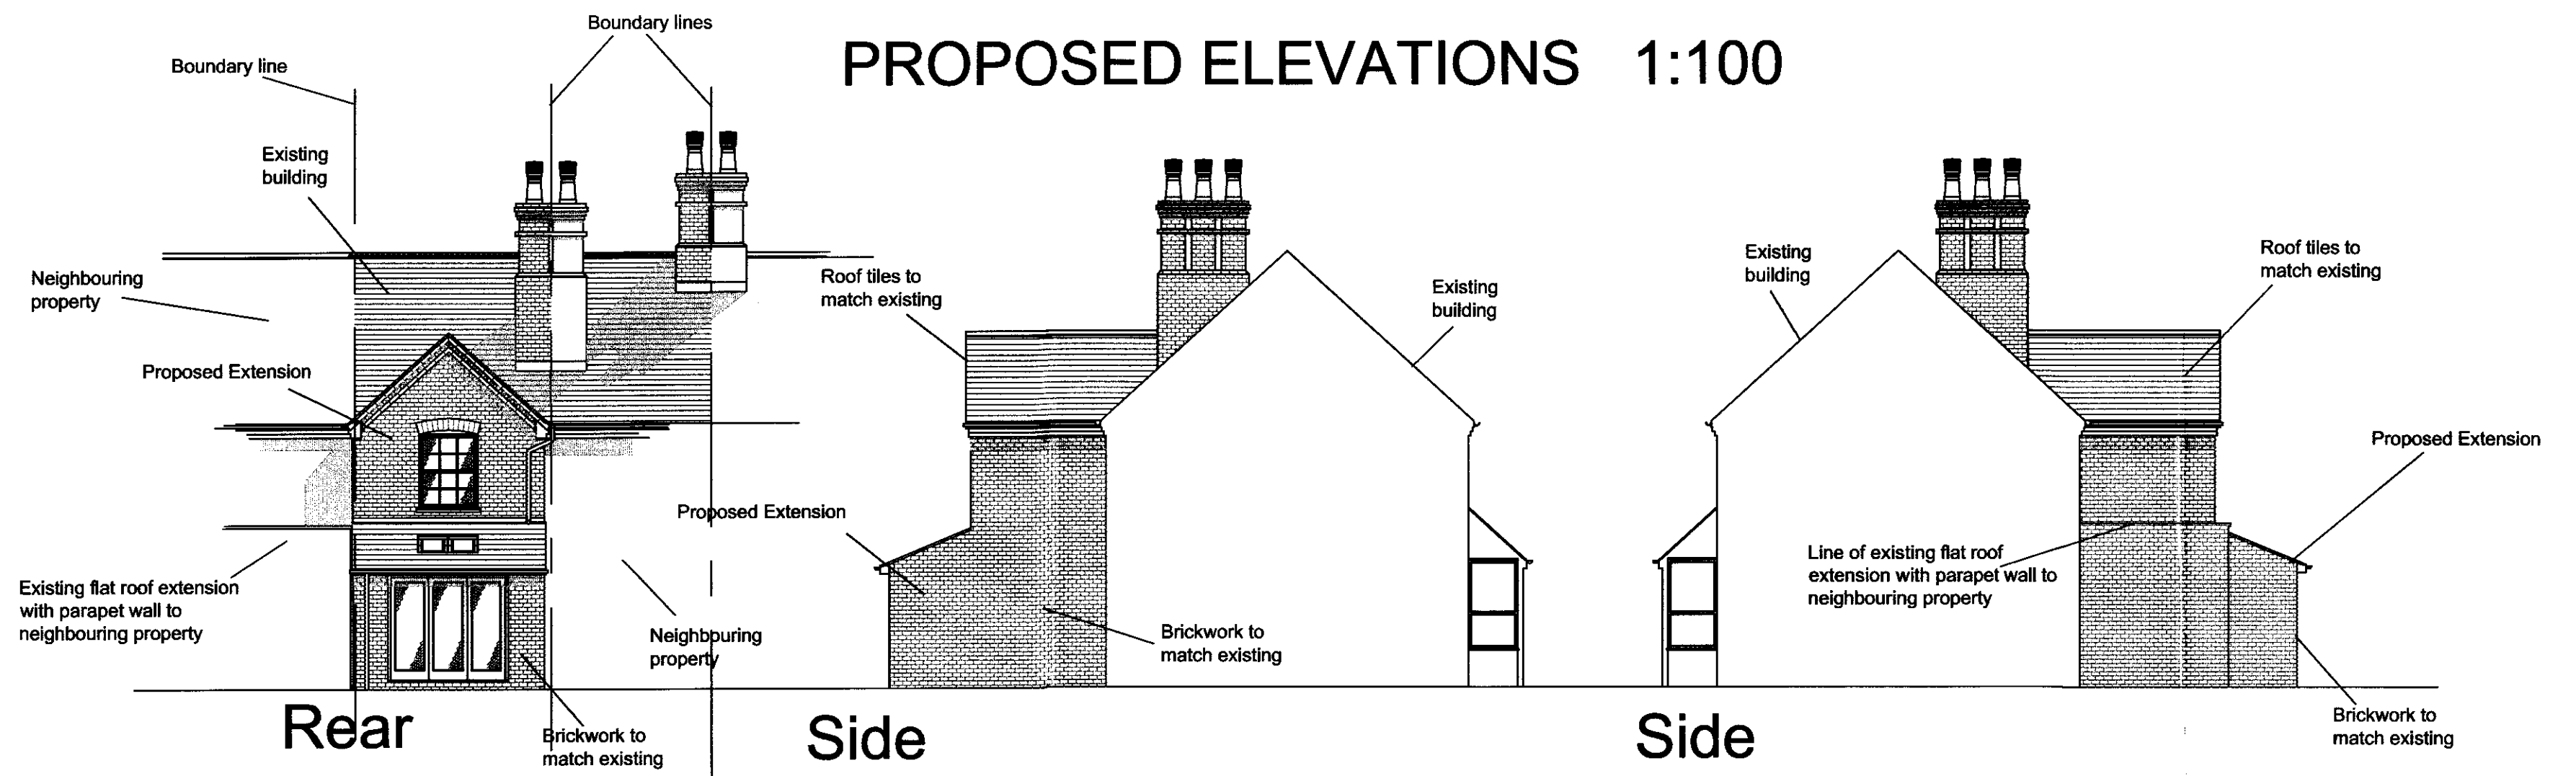


### FIRST FLOOR PLAN 1:50

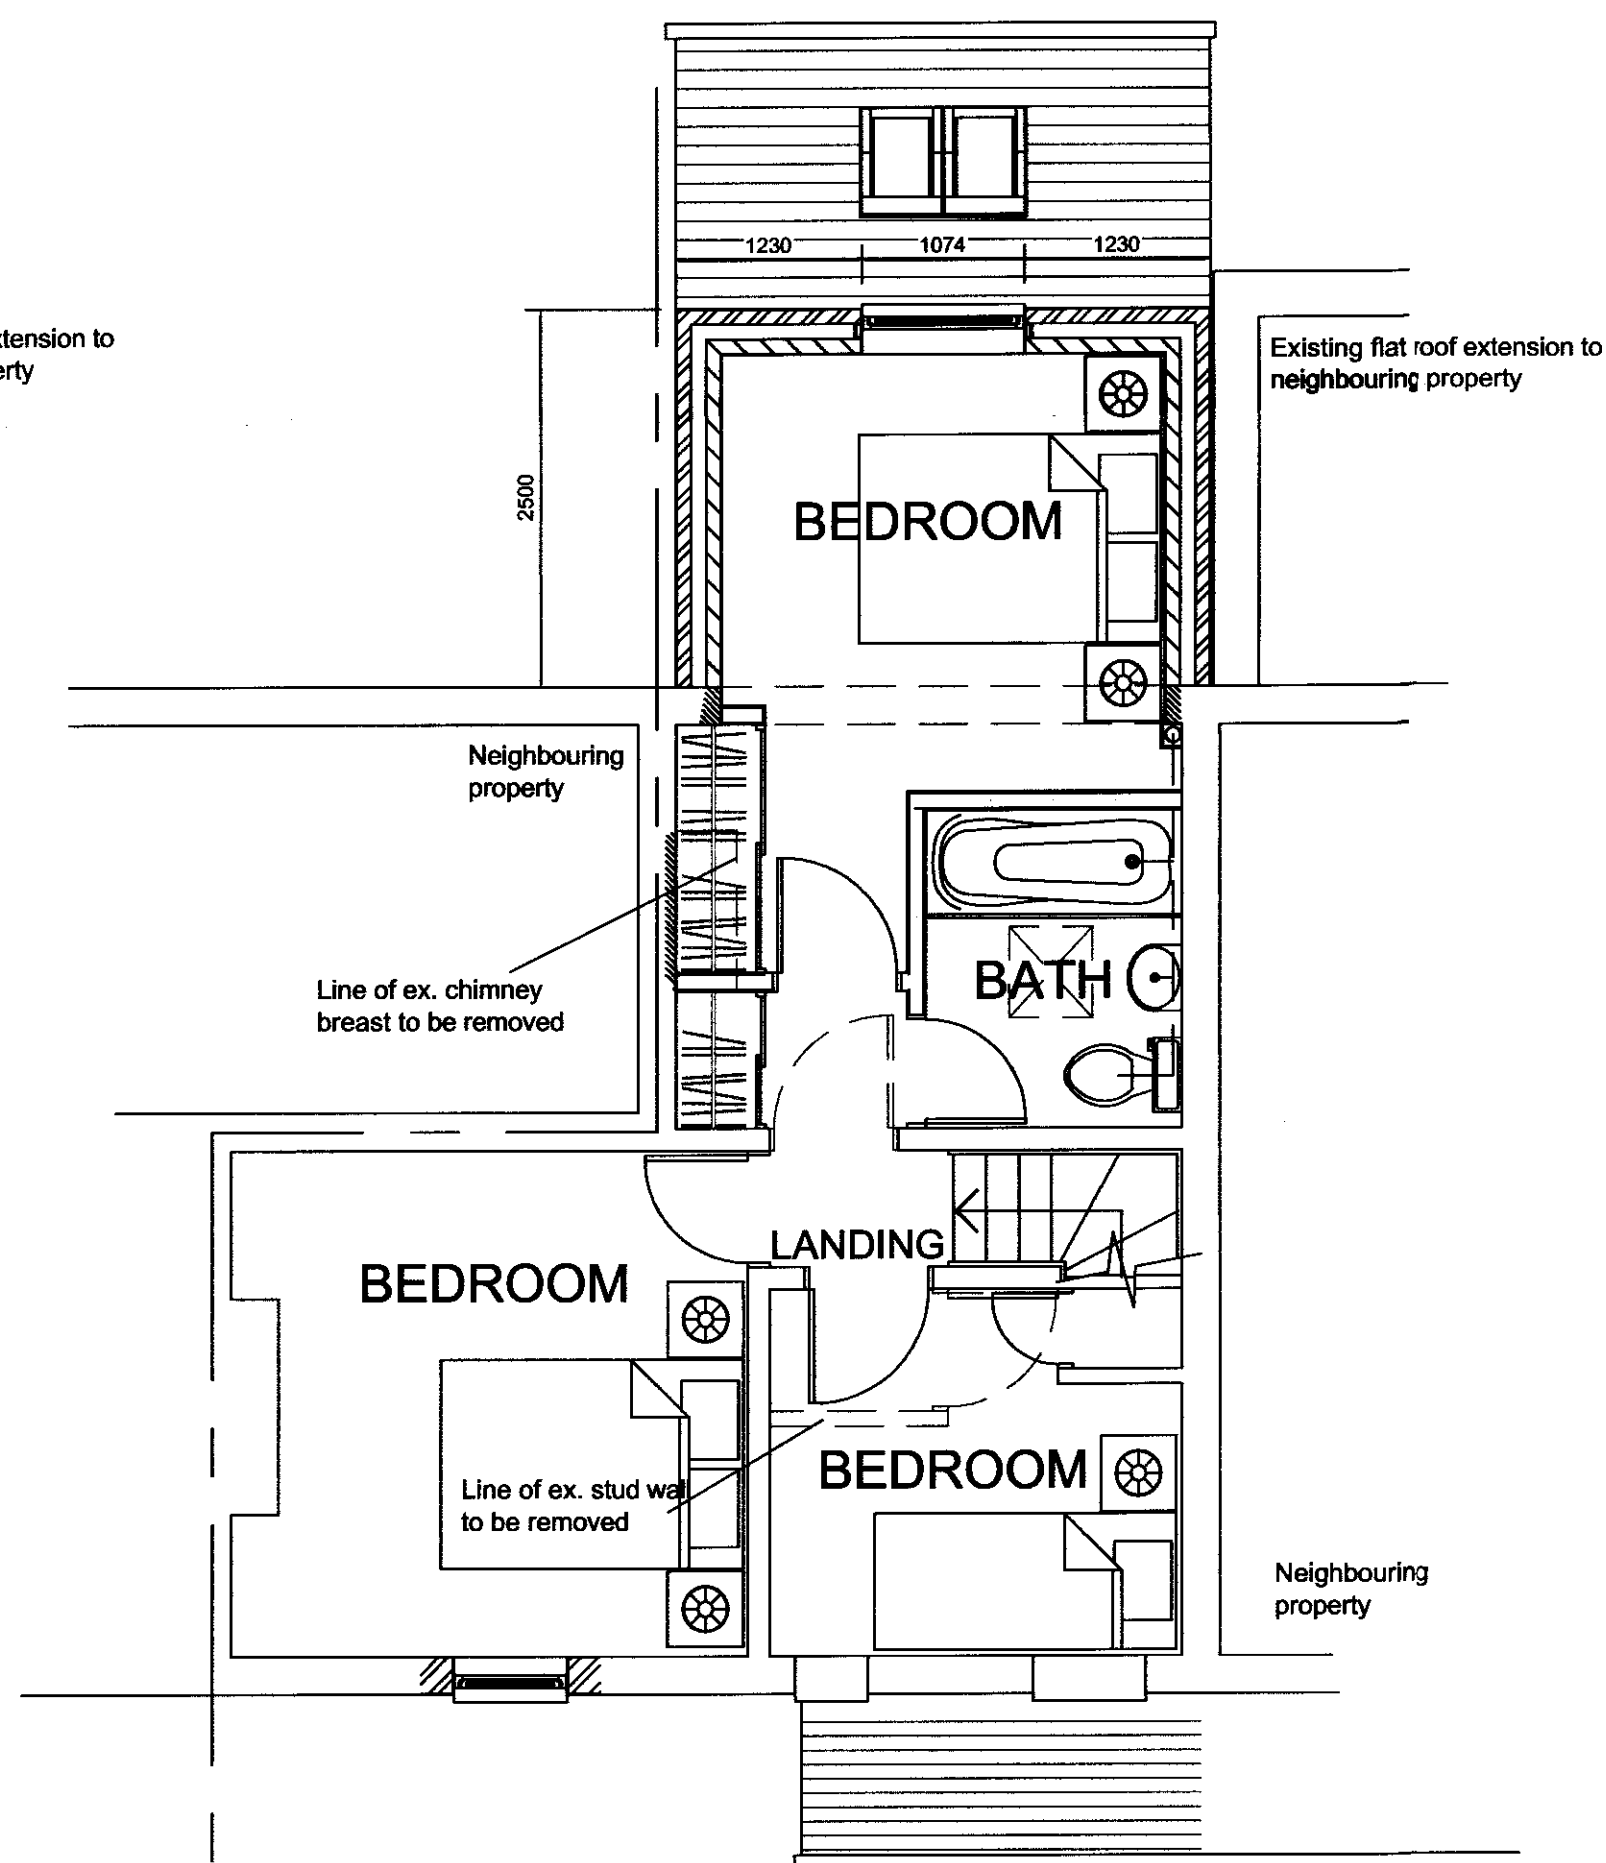


### EXISTING ELEVATIONS 1:100

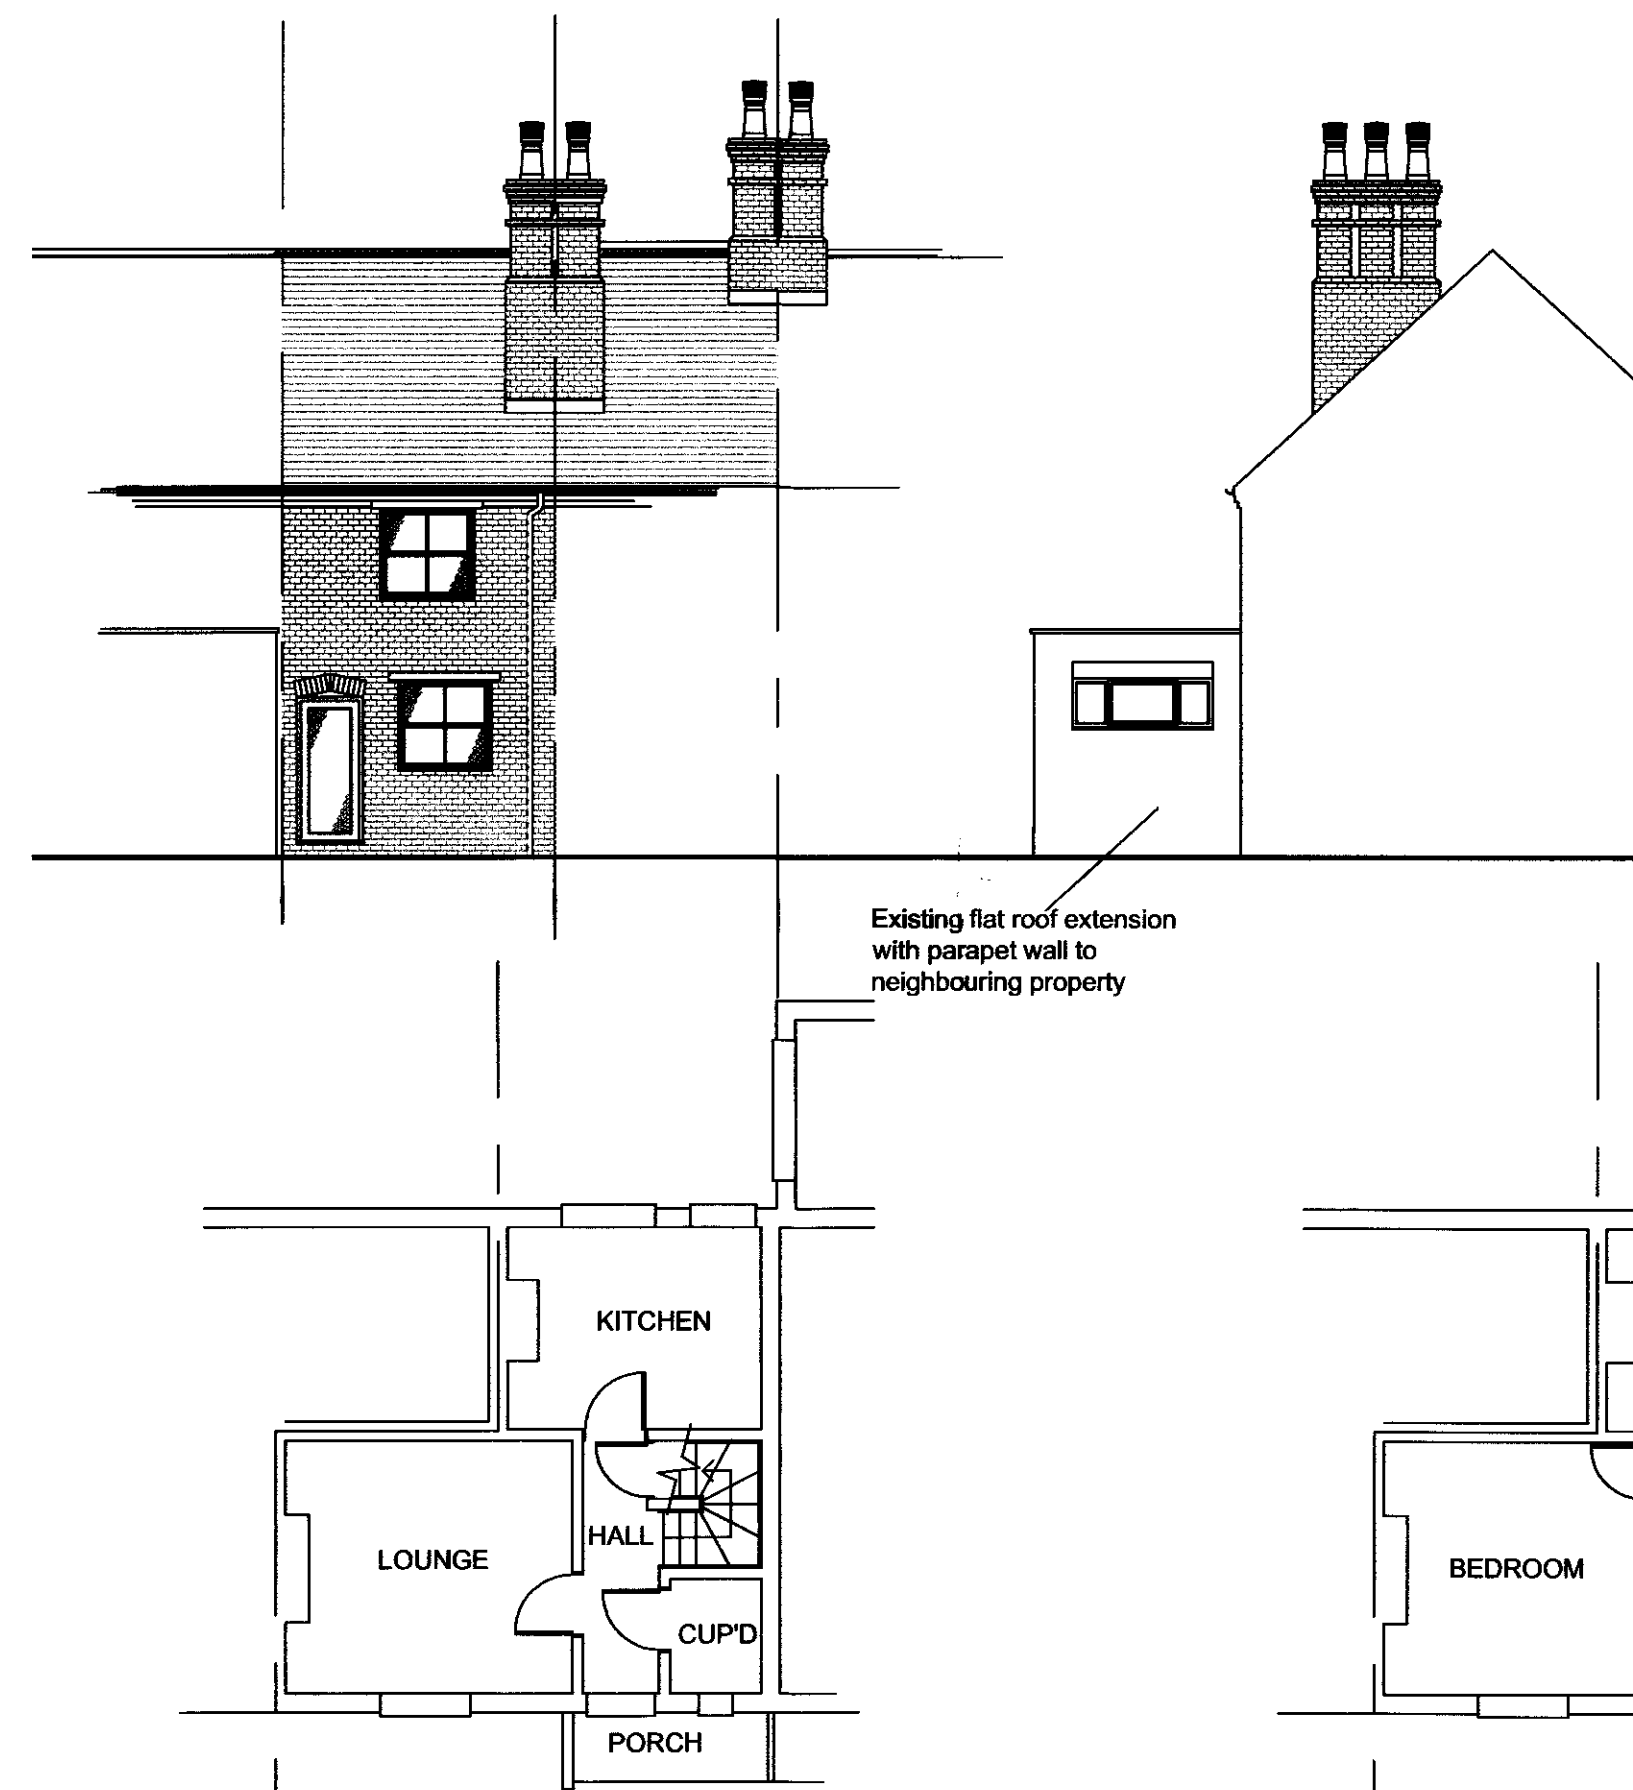

### EXISTING GROUND FLOOR PLAN 1:100

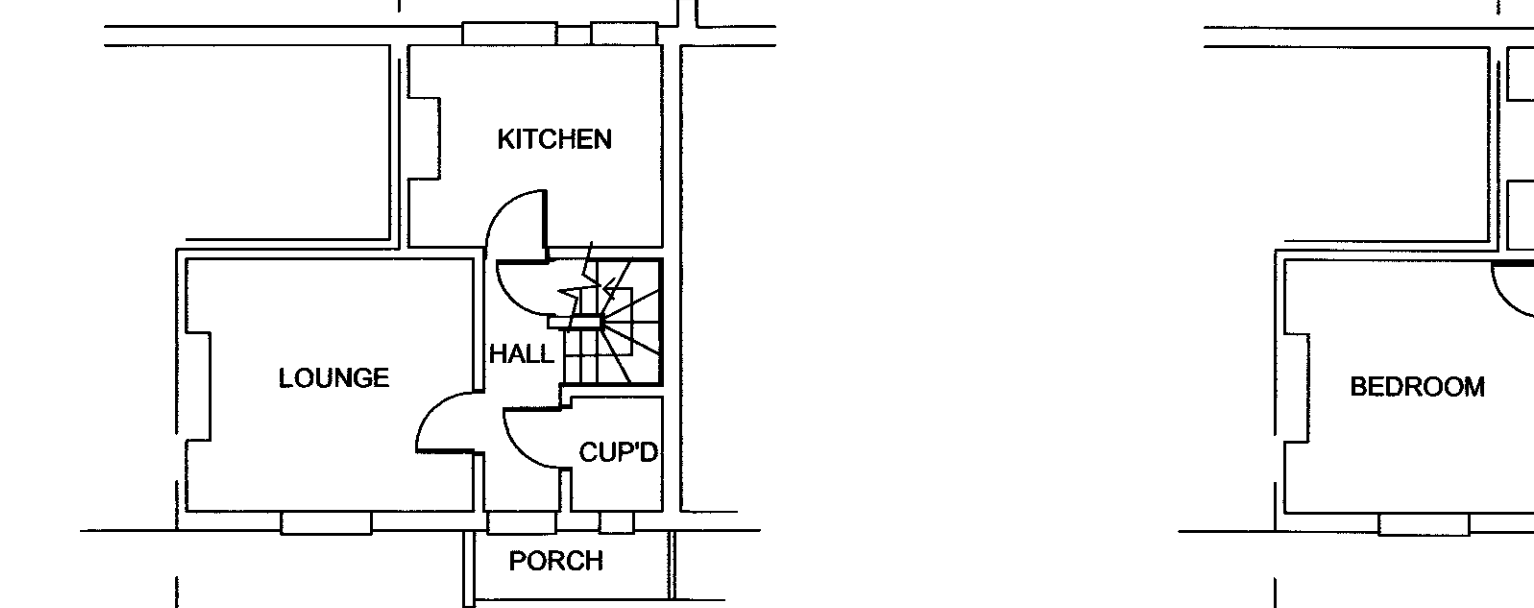

### EXISTING FLOOR PLAN

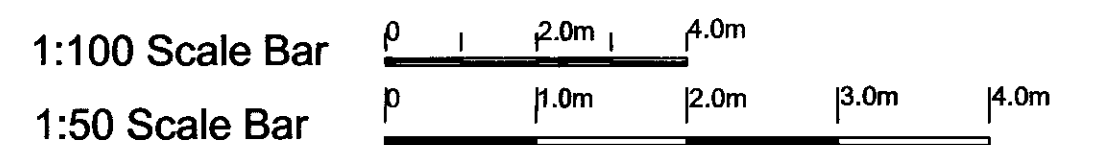

Project

Mr. An

North

Title

Prop

Ext

Date

Aug

2