


PLANNING DEPT
OFFICE COPY

06 SEP 2011
2011/1777

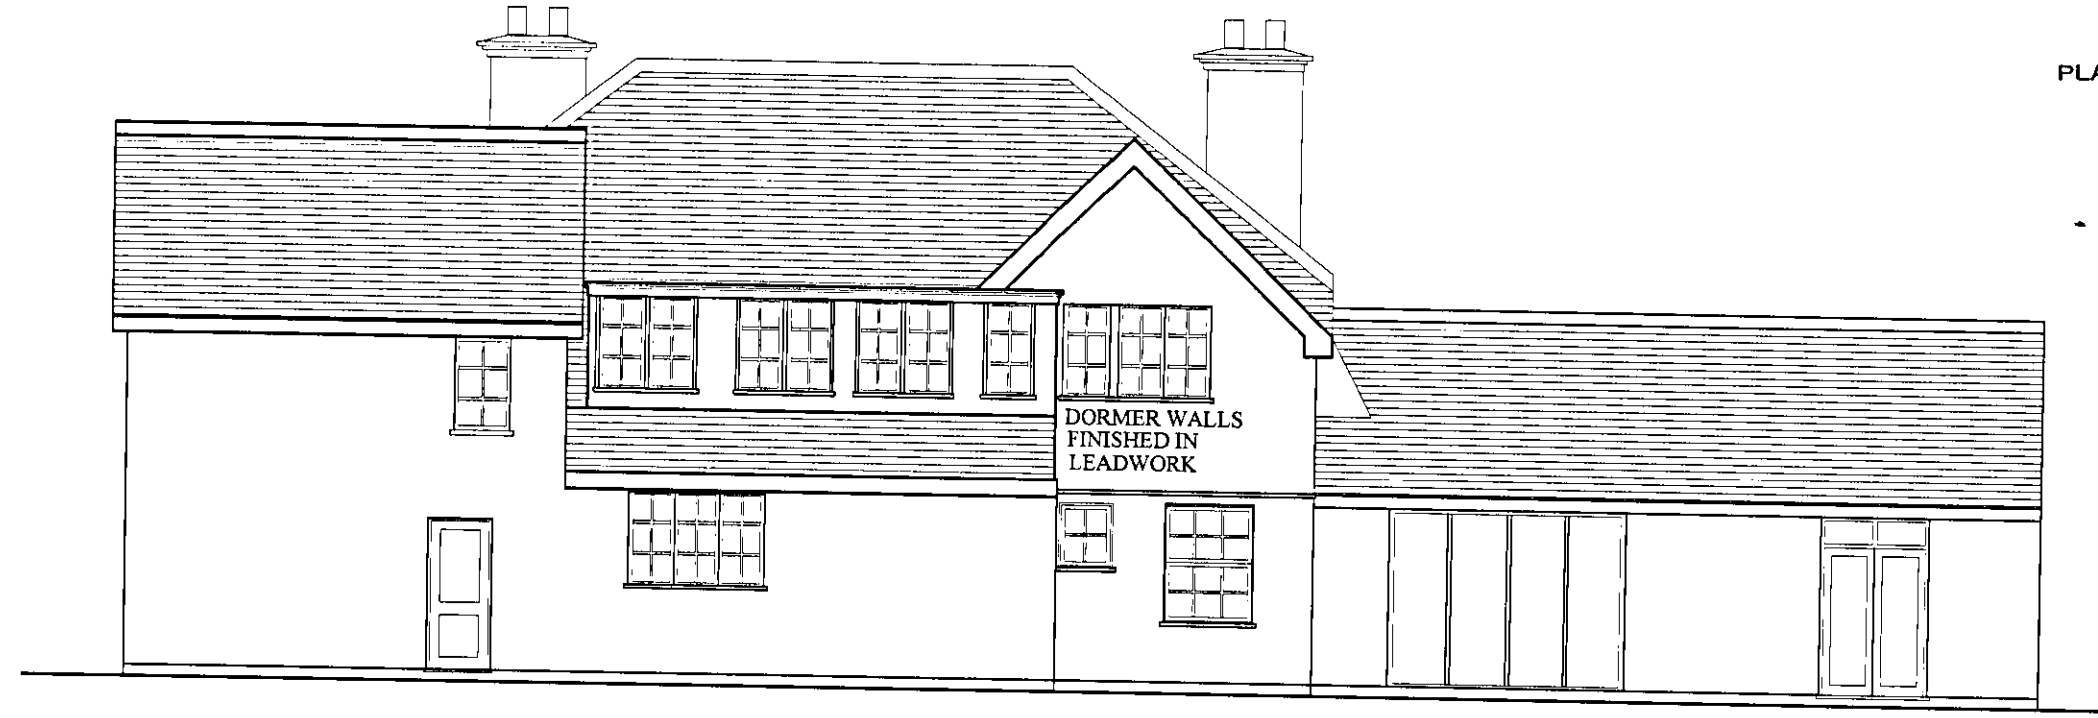

PROPOSED




EXISTING

DORMER WALLS FINISHED IN LEADWORK

A3 PAPER

amendment	date	comment

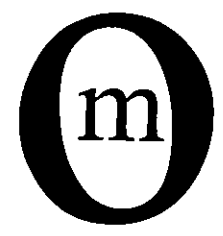

mo associates
58 Camlet Way
Barnet
Hertfordshire EN4 0NS
T 020 8275 0611 F 020 8588 5995
E andreas@mo-associates.com

Job Title JUST HOUSE - COOPERS LANE EN6 4NJ
NORTH (REAR) ELEVATION
Drawn by ASO Date APRIL 2011
Scale 1:100 Dwg No. 127A3 E 4.1