


03 Existing First Floor Plan
1:200 @A3



04 Existing Second Floor Plan
1:200 @A3

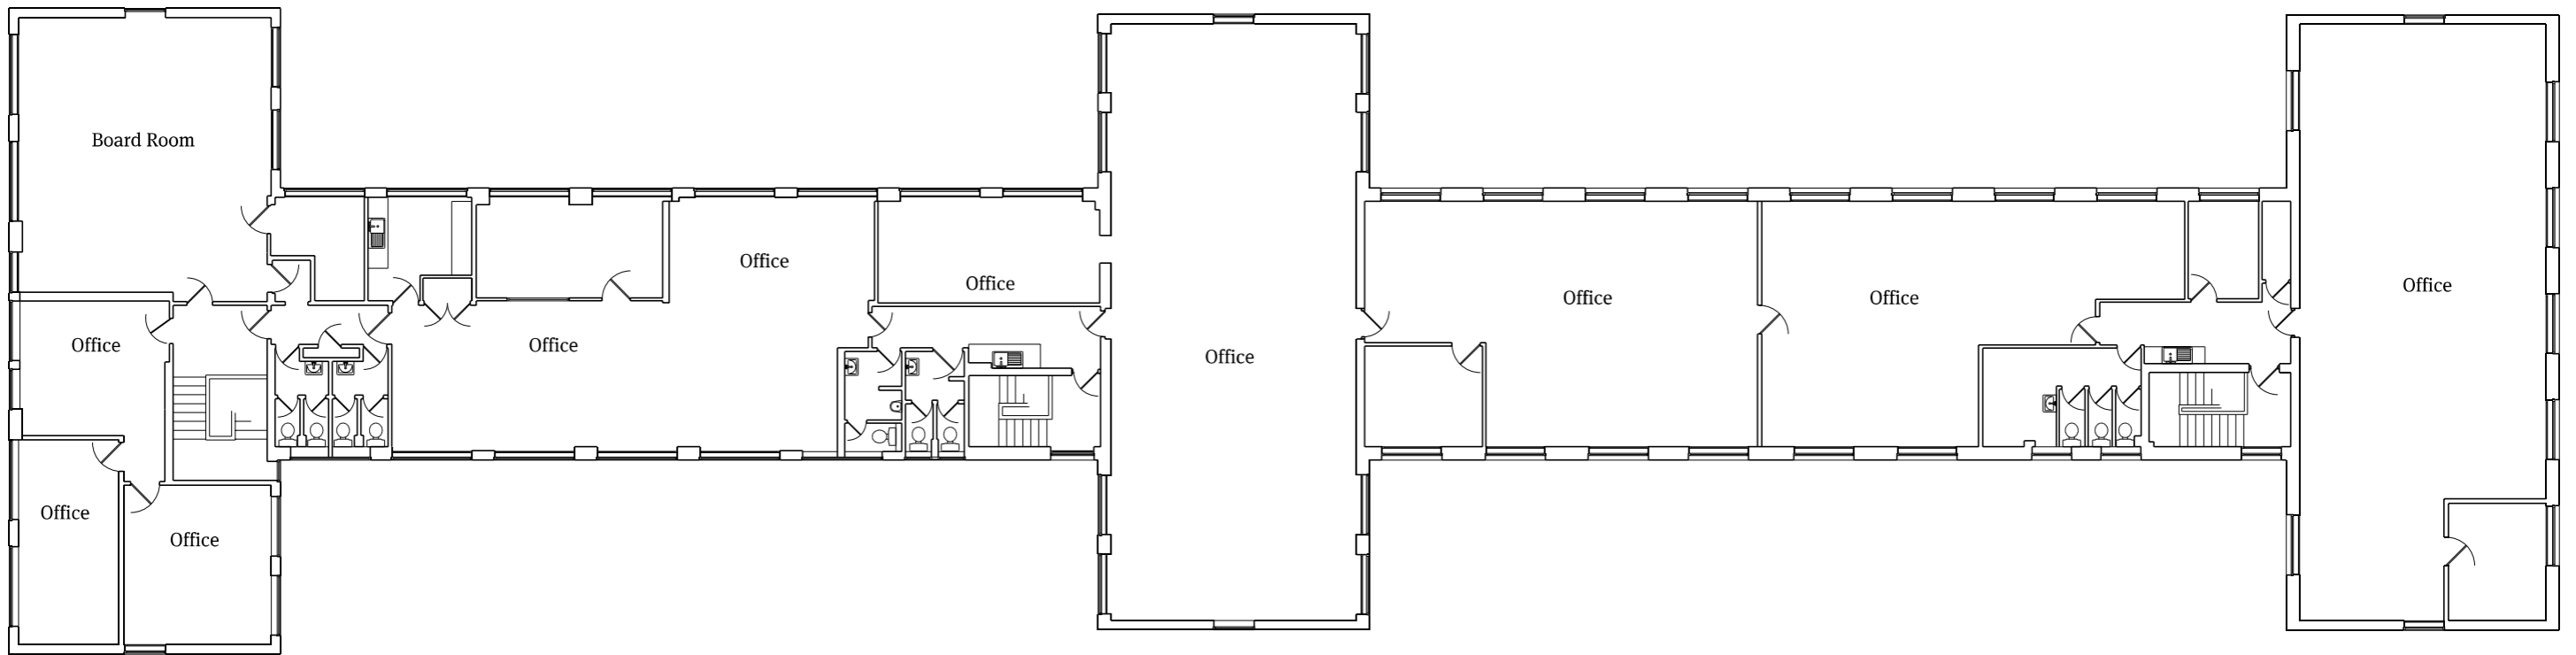