



Proposed location 2  
Portakabin Buildings

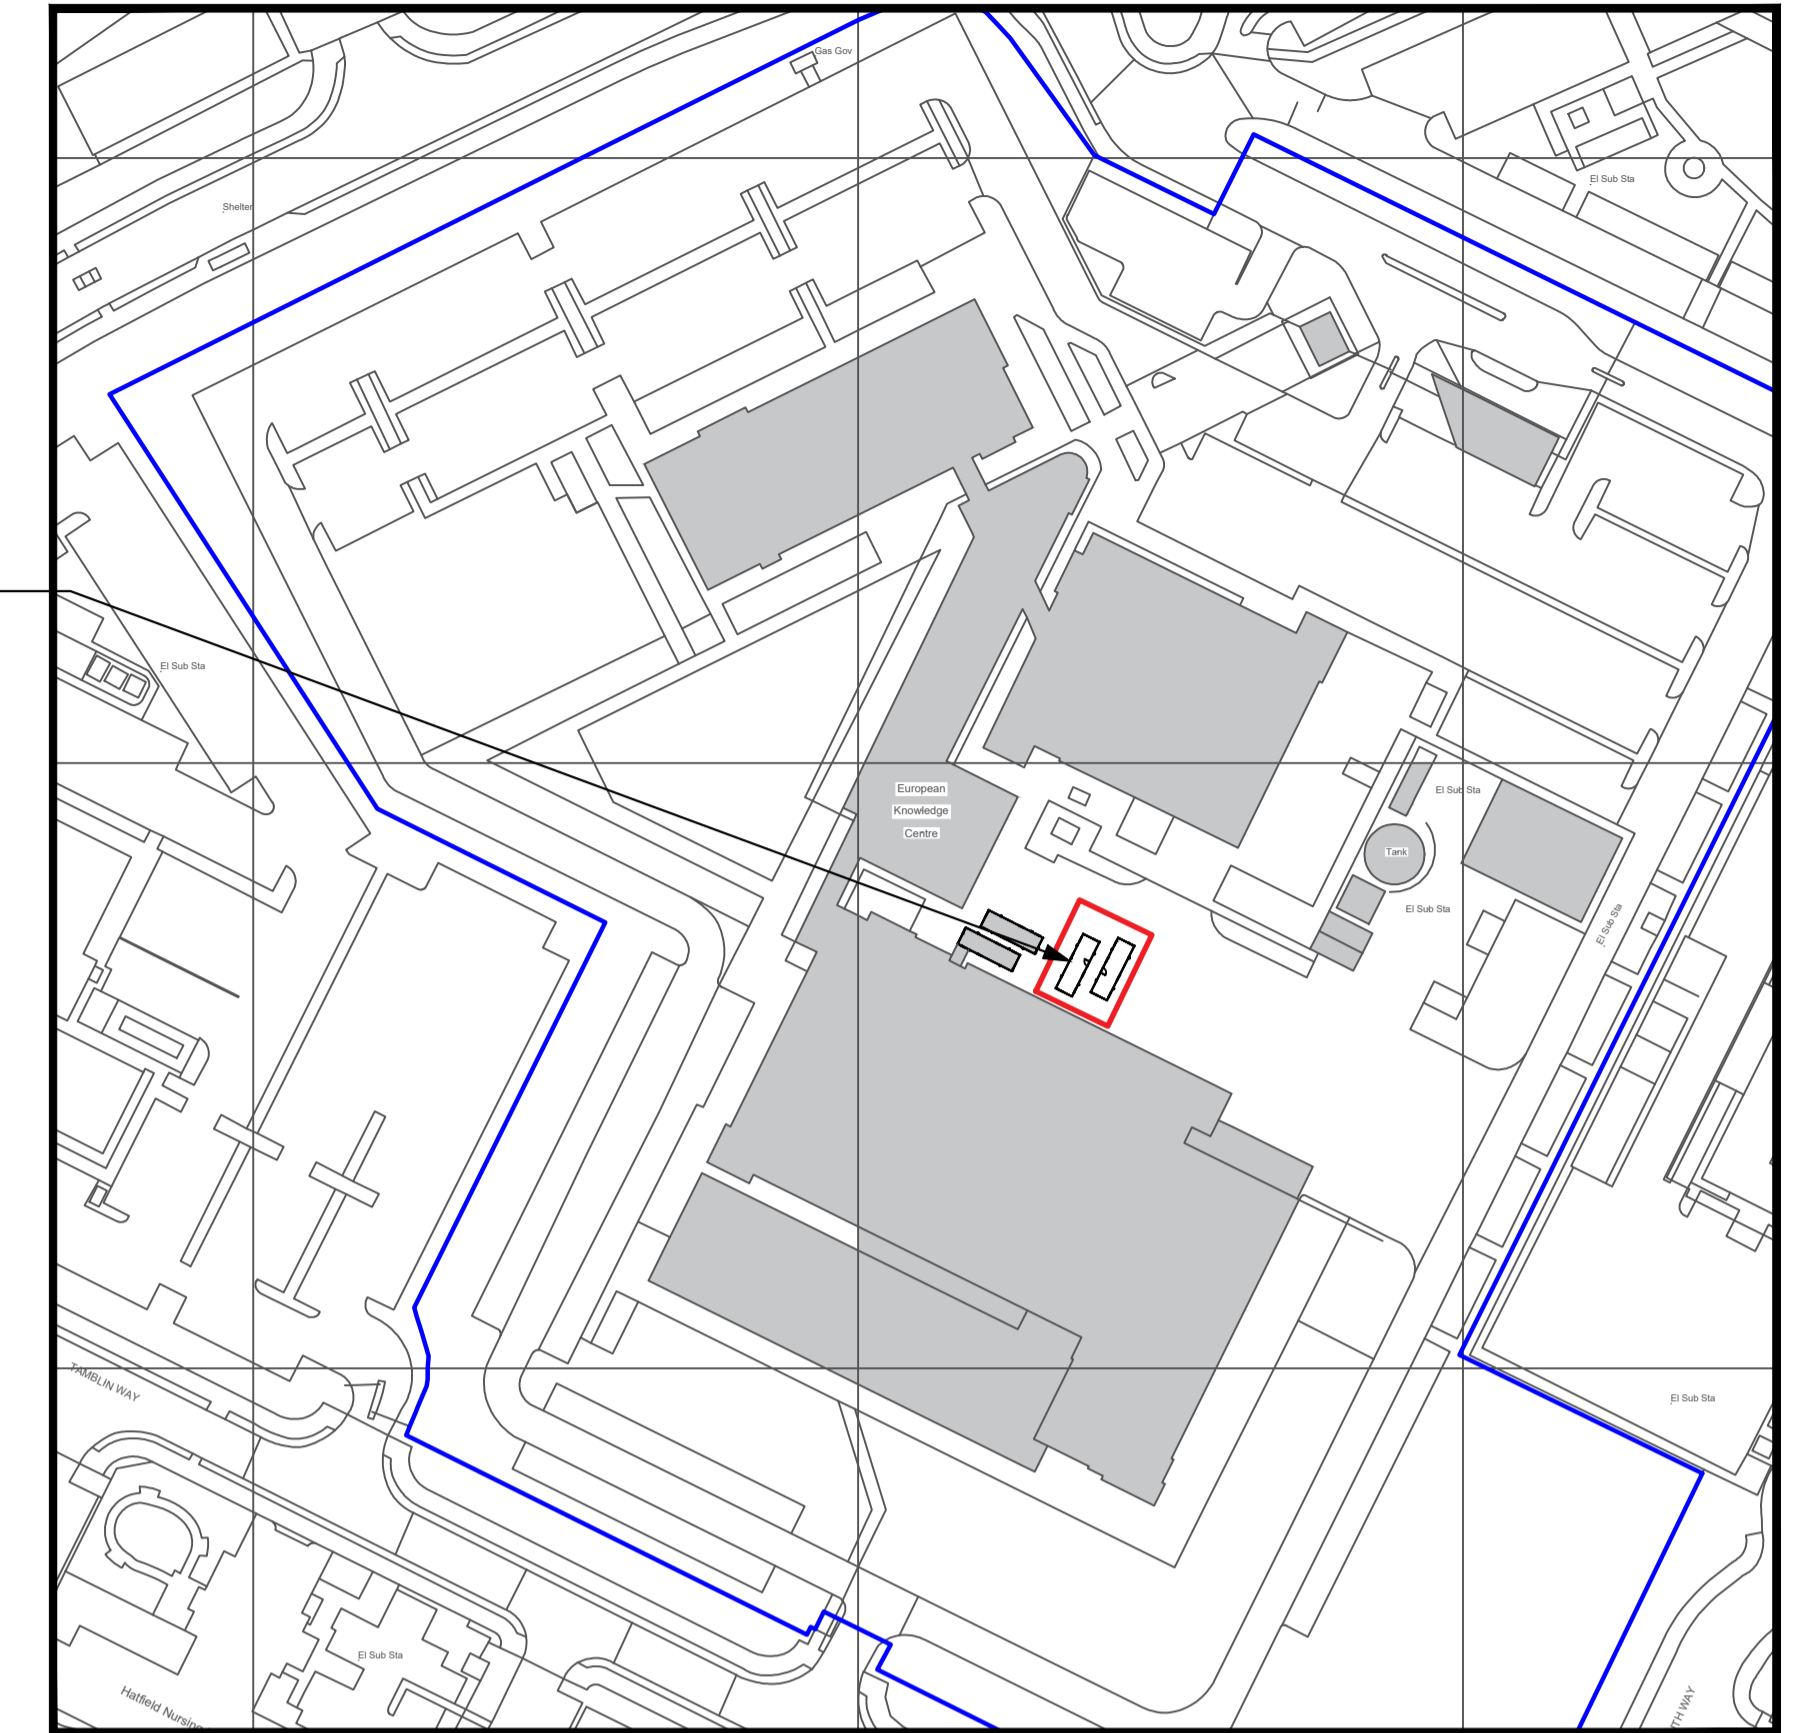


LOCATION PLAN  
scale 1:1250

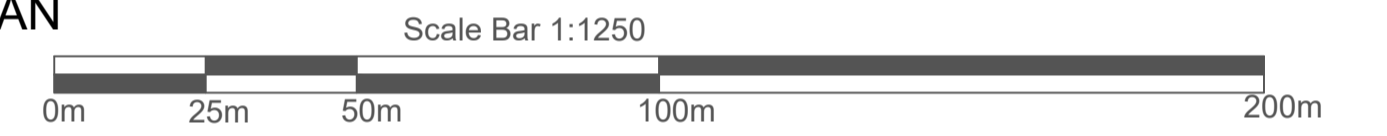

©Crown Copyright and database rights 2020 OS Licence no. 100041041

BLOCK PLAN  
scale 1:200

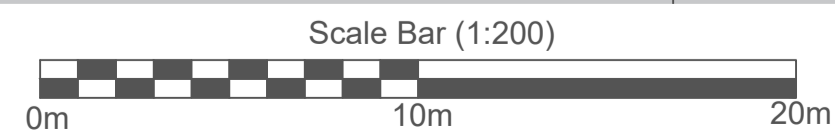

<b>Portakabin</b>
<b>Existing Location &amp; Block Plan</b>
<b>Eisai Ltd</b> at Mosquito Way, Hatfield, AL10 9SN
Date: 02.01.2023
Scale : 1:200 & 1:1250 @ A1
Drawing Number 01KT